


NOTE: ③ Alternate Coating requirements for Round Sections— sections may be externally coated with no less than 0.8 oz./ft.² of high grade or special high grade zinc conforming to ASTM B6, followed by a chromate conversion coating of 30±10 micro-grams/ft.² and an electrostatically applied thermoplastic acrylic coating having a minimum dry film thickness of 0.3 mil. The internal surface shall be coated with a zinc rich coating of no less than 81% ZINC powder by weight, 0.3 mil or greater in thickness.

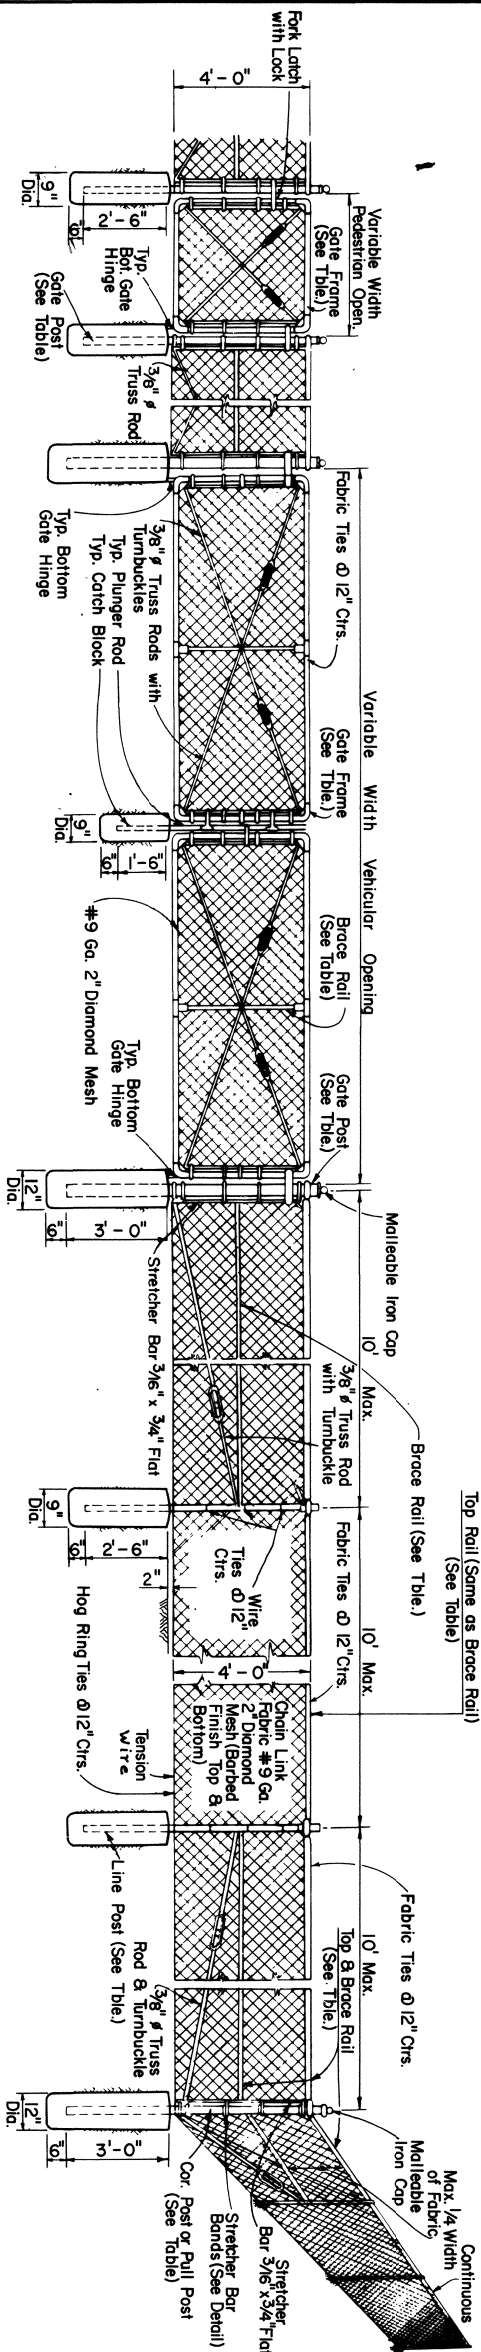


CHAIN LINK FENCE (4')



NOTE:
Single Gate = 13' Width Max.
Double Gate = 26' Width Max.

OUTSIDE (INCHES)	LBS/② (PER LIN. FT.)	ALTERNATE ③ (INCHES)	SECTION ① (PER LIN. FT.)	LBS. (PER LIN. FT.)
2 3/8	3.65	2.375	Round	3.12
		2.25 x 1.70	H	4.12
		2.25 x 1.70	Heavy C	2.73
		1.875 x 1.625	Std. C	2.34
		1.660	Round	1.84
		1.875 x 1.625	H	3.33
		1.625 x 1.25	See Detail	1.35
		2.875	Round	4.64
		4.0	Round	6.01
		2.71	Round	2.28


- ① Minimum Yield Strength = 45 KSI, except for 1.625 x 1.25 Brace Rail. See Detail.
② See ASTM A120 For Additional Details.

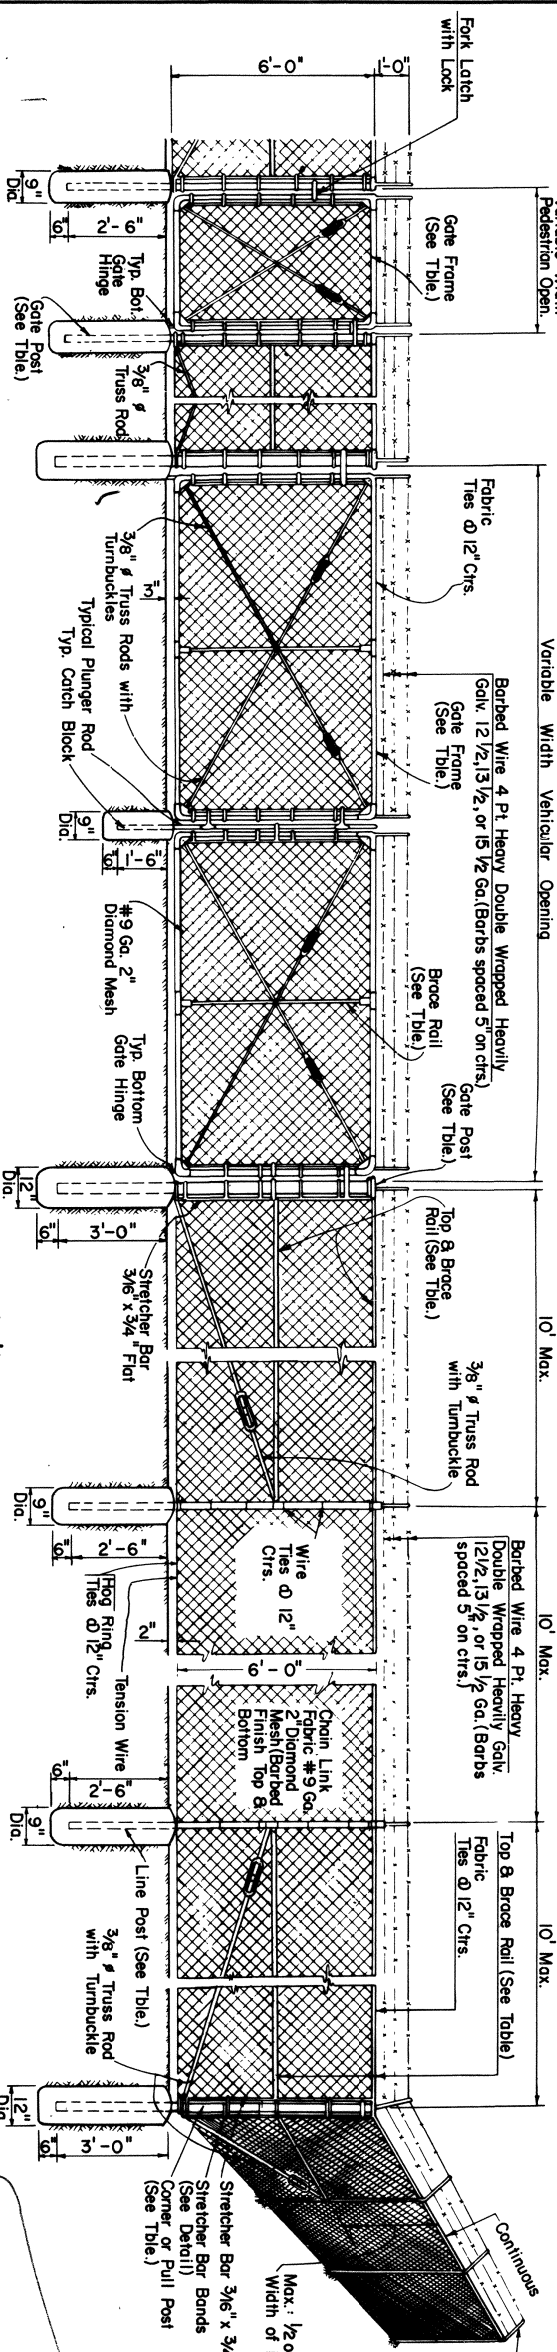


CHAIN LINK FENCE (7')

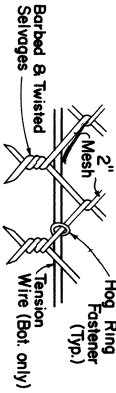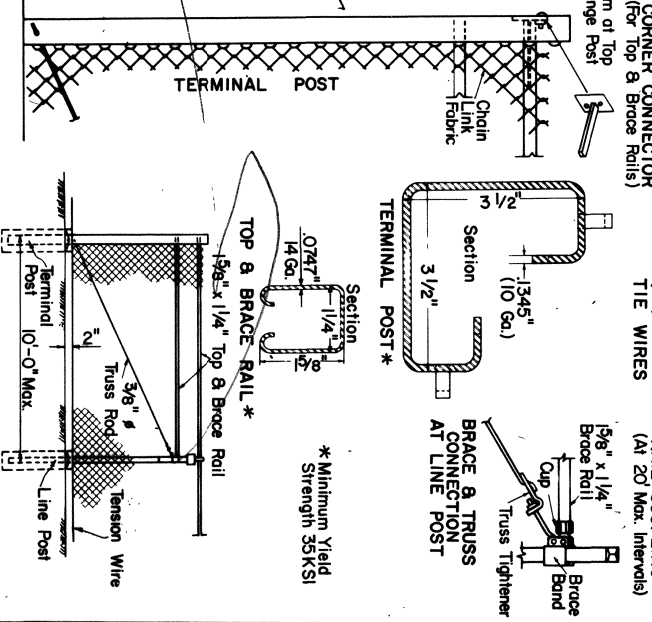

FABRIC & TENSION WIRE DETAIL

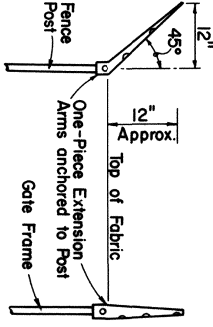

DETAIL OF POST FOOTING

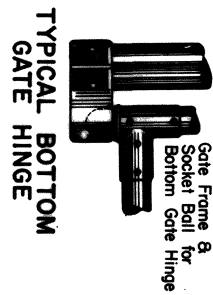

TYPICAL BOTTOM GATE HINGE

NOTES:
The fence installation and details shown are typical and may vary in accordance with different manufacturers, provided that they meet the Standard Specifications.
Typical installation plan may vary as shown on the plans or as directed by the Engineer. Location of gates to be shown on plans.
Grounding devices are to be installed in accordance with the Standard Specifications.
Connections to aluminum alloy or aluminum coated fence to be made with steel mechanical connectors. All other mechanical connectors to be bronze.
All bolts to be upset to discourage vandalism.
All connection methods to be approved by the Project Engineer.

CHAIN LINK FENCE & GATES
4 FT. AND 7 FT. HEIGHTS

STANDARD PLAN NO. FN-01

DATE	DESIGNED	CHECKED	APPROVED
7-10-78	Q. A. H.	J. L. R.	J. L. R.
2-10-78	REMOVED, REMANUED, POST FOOTING DIMENSIONS.	W. T. J.	W. T. J.
DATE	REVISION	DESCRIPTION	BY
7-1-83	Remove Gate, Tension Wire - W/Tie ties	H. T. B.	H. T. B.
7-10-78	Rev. All to Brace Rail, Corner Post & Gate Frame	W. T. J.	W. T. J.
2-10-78	Retained, Remanued, Post Footing Dimensions.	W. T. J.	W. T. J.
DATE	REVISION	DESCRIPTION	BY