

SALES REPRESENTATIVE: Charles Vondra | PROJECT MANAGER: Rebecca Williams

SIGN PACKAGE PROPOSAL


1012 McDermott Road | Metairie LA, 70001



LONESTAR  **ELECTRIC**
S U P P L Y



1800 Old Sycamore Ave. Huntsville, TX 77340 | Office: 1.936.435.0988 | Toll Free: 1.855.661.7446 | Fax: 1.936.435.1113 | www.ExtremeSignsUSA.com

- A: Non-Illuminated building sign
- B: Non-Illuminated sign panel
- C: Non-Illuminated address FCOs
- D: Non-Illuminated Receiving FOCs

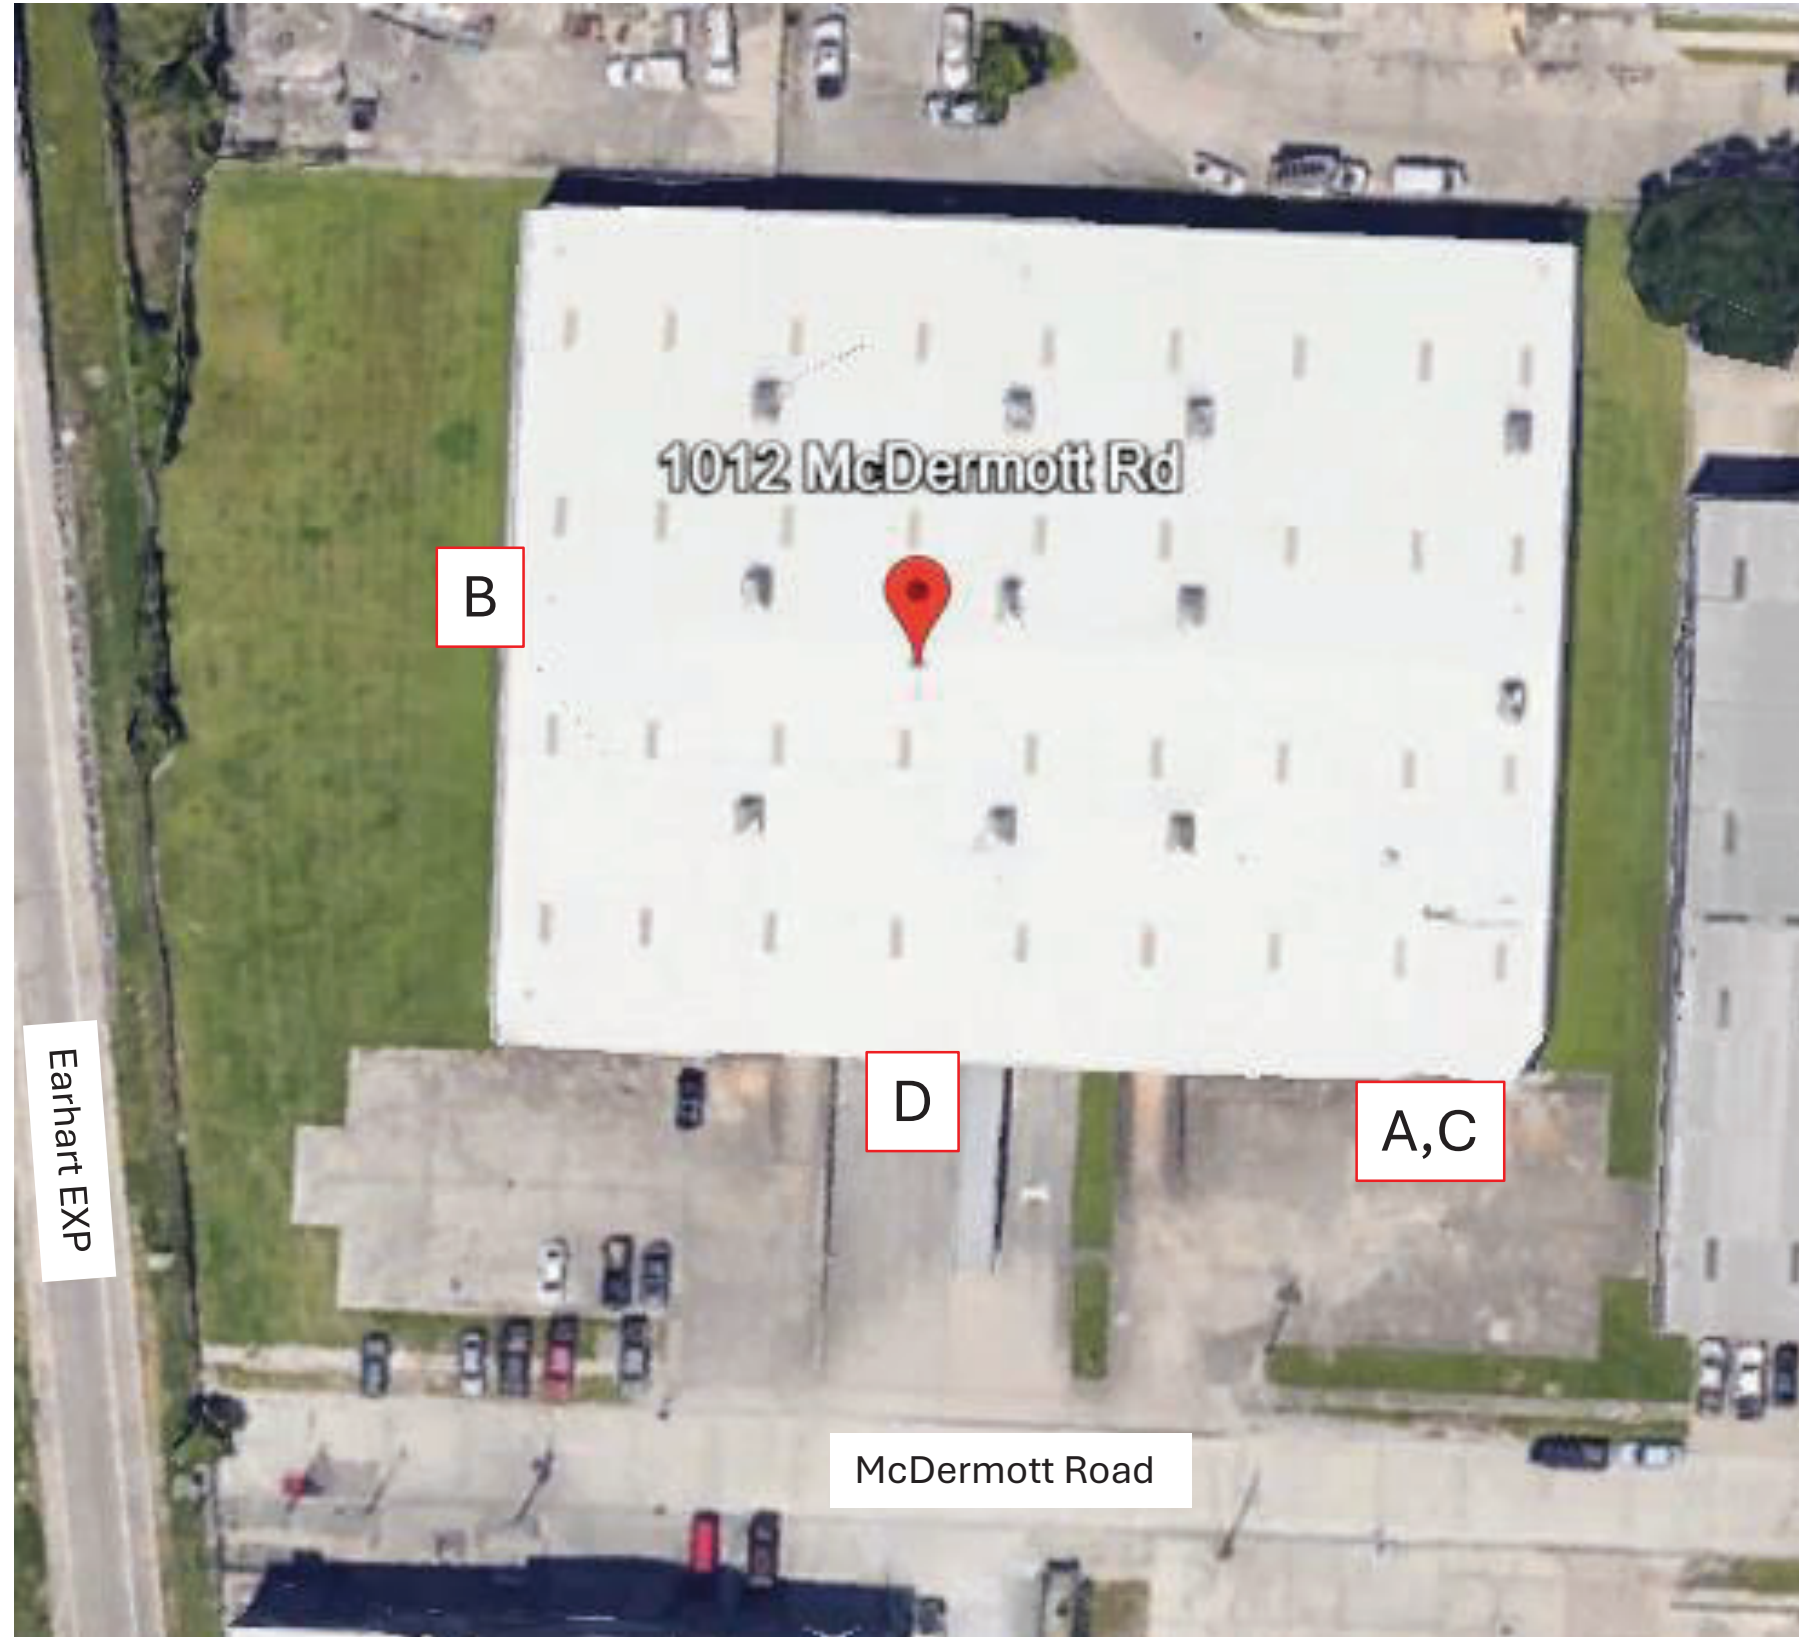

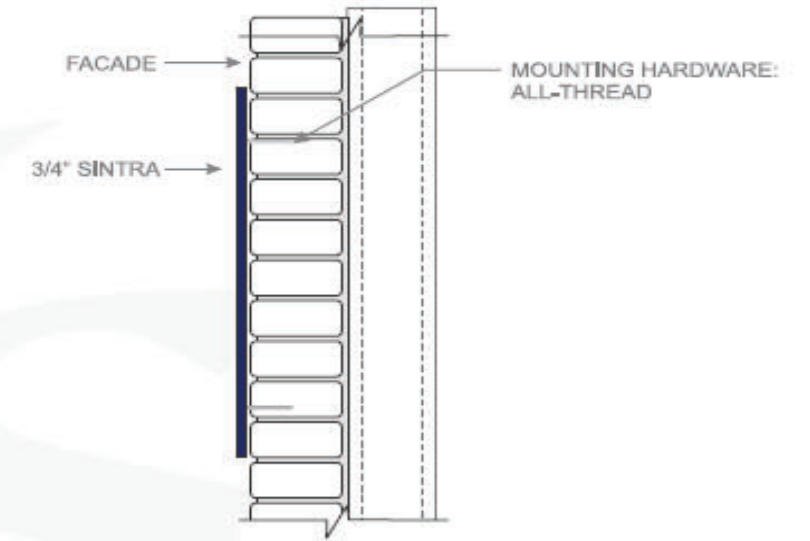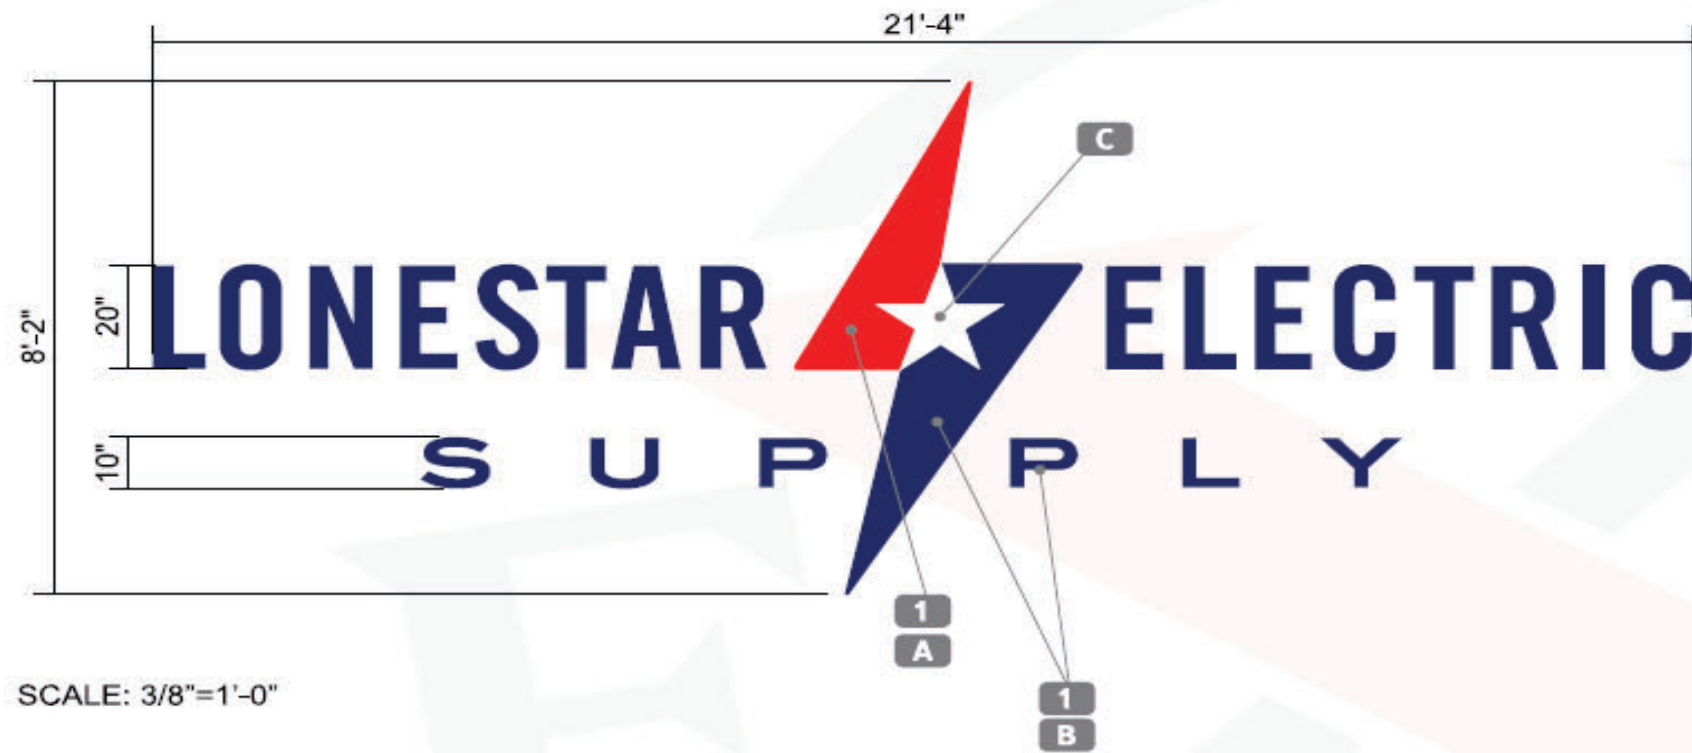

SCOPE OF WORK:
 - MANUFACTURE & INSTALL
 NON-ILLUM, FCO 3/4" SINTRA
 LETTERSET/LOGO PAINTED


- OVERALL HEIGHT: 8'-2"
 - OVERALL WIDTH: 21'-4"
 - TOTAL SQ. FT.: 174 FT²

CALL OUTS

- 1 3/4" SINTRA
- 2 X
- 3 X
- 4 X

COLOR SCHEDULE

- A ● RED PAINT - BESA-D0094
- B ● BLUE PAINT - PMS 281C
- C ○ WHITE PAINT
- D ○ X

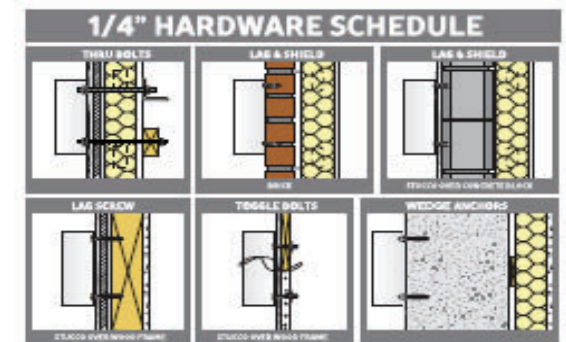

JOB #: 241418-01

CLIENT: **Lonestar Electric - New Orleans**
 SALES REP: **Charles V.**
 ADDRESS: **1012 McDermott Rd., Metairie LA, 70001**

CONCEPT: 10/31/24 AR REVISION 3
 REVISION 1 11/21/24 AR REVISION 4
 REVISION 2 REVISION 5

APPROVAL SIGNATURE

DATE

1800 Old Sycamore Ave.
 Huntsville, TX 77340
 Office: 1.936.435.0988
 Toll Free: 1.855.661.7446
 Fax: 1.936.435.1113
 www.ExtremeSignsUSA.com




CLAUSE: BY APPROVING THIS ARTWORK YOU ARE APPROVING ALL COLORS, SIZES AND SPELLING OF PROPOSED. IF ERRORS ARE FOUND AFTER APPROVAL IS RECEIVED AND PRODUCTION HAS STARTED, YOU THE CUSTOMER ARE RESPONSIBLE FOR ALL ADDITIONAL FEES.

THIS SIGN IS INTENDED TO BE INSTALLED IN ACCORDANCE WITH THE REQUIREMENTS OF ARTICLE 600 OF THE NATIONAL ELECTRICAL CODE AND/OR OTHER APPLICABLE LOCAL CODES. THIS INCLUDES PROPER GROUNDING AND BONDING OF THE SIGN.

EXISTING SIGNAGE



PROPOSED SIGNAGE

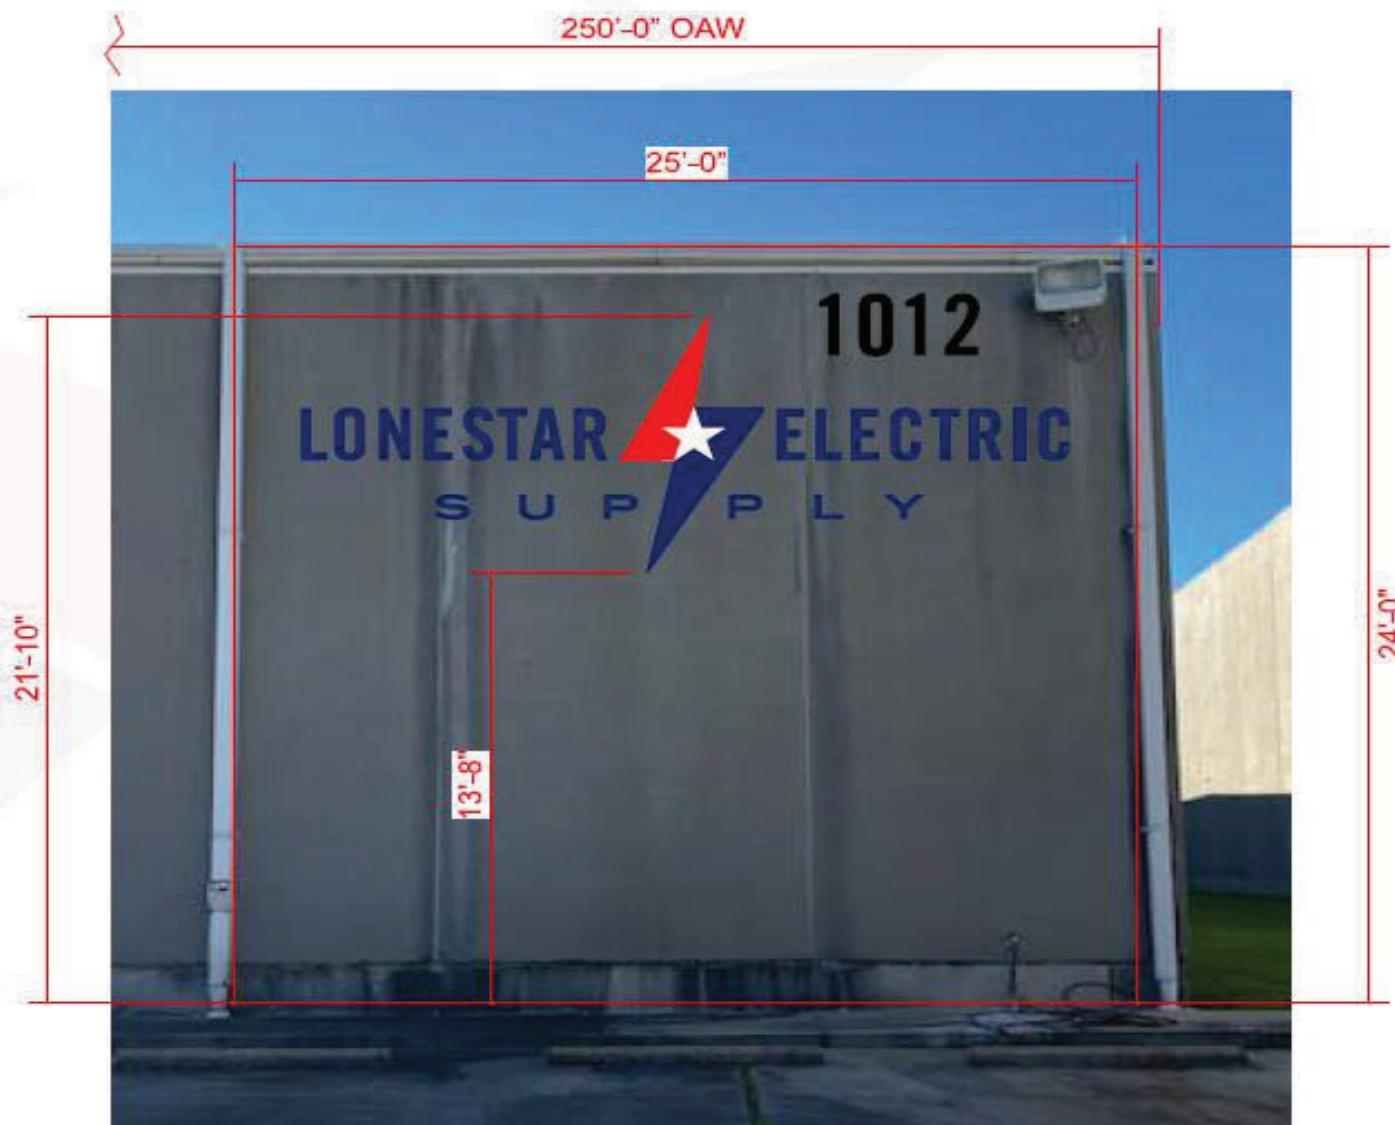

SCALE: 3/16"=1'-0"



JOB #: 241418-01

CLIENT: Lonestar Electric - New Orleans
 SALES REP: Charles V.
 ADDRESS: 1012 McDermott Rd., Metairie LA, 70001

CONCEPT: 10/31/24 AR
 REVISION 1: 11/21/24 AR
 REVISION 2:
 REVISION 3
 REVISION 4
 REVISION 5

APPROVAL SIGNATURE



DATE

1800 Old Sycamore Ave.
 Huntsville, TX 77340
 Office: 1.936.435.0988
 Toll Free: 1.855.661.7446
 Fax: 1.936.435.1113
 www.ExtremeSignsUSA.com



CLAUSE: BY APPROVING THIS ARTWORK YOU ARE APPROVING ALL COLORS, SIZES AND SPELLING OF PROPOSED. IF ERRORS ARE FOUND AFTER APPROVAL IS RECEIVED AND PRODUCTION HAS STARTED, YOU THE CUSTOMER ARE RESPONSIBLE FOR ALL ADDITIONAL FEES.

THIS SIGN IS INTENDED TO BE INSTALLED IN ACCORDANCE WITH THE REQUIREMENTS OF ARTICLE 600 OF THE NATIONAL ELECTRICAL CODE AND/OR OTHER APPLICABLE LOCAL CODES. THIS INCLUDES PROPER GROUNDING AND BONDING OF THE SIGN.

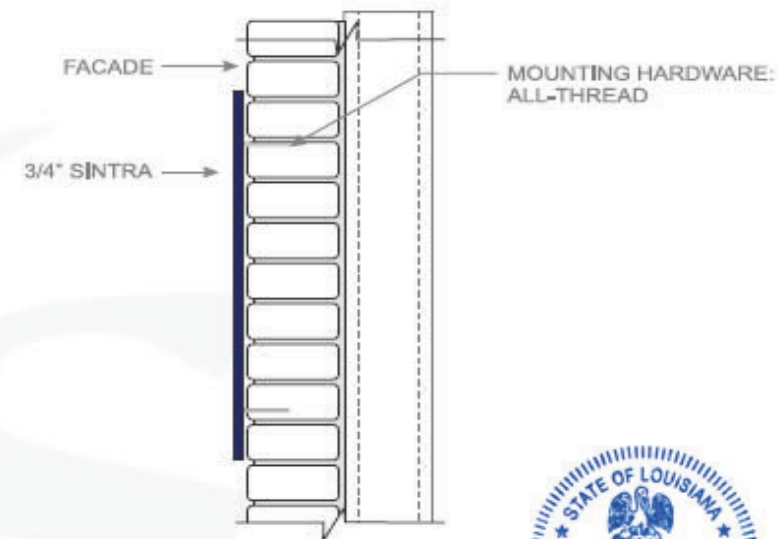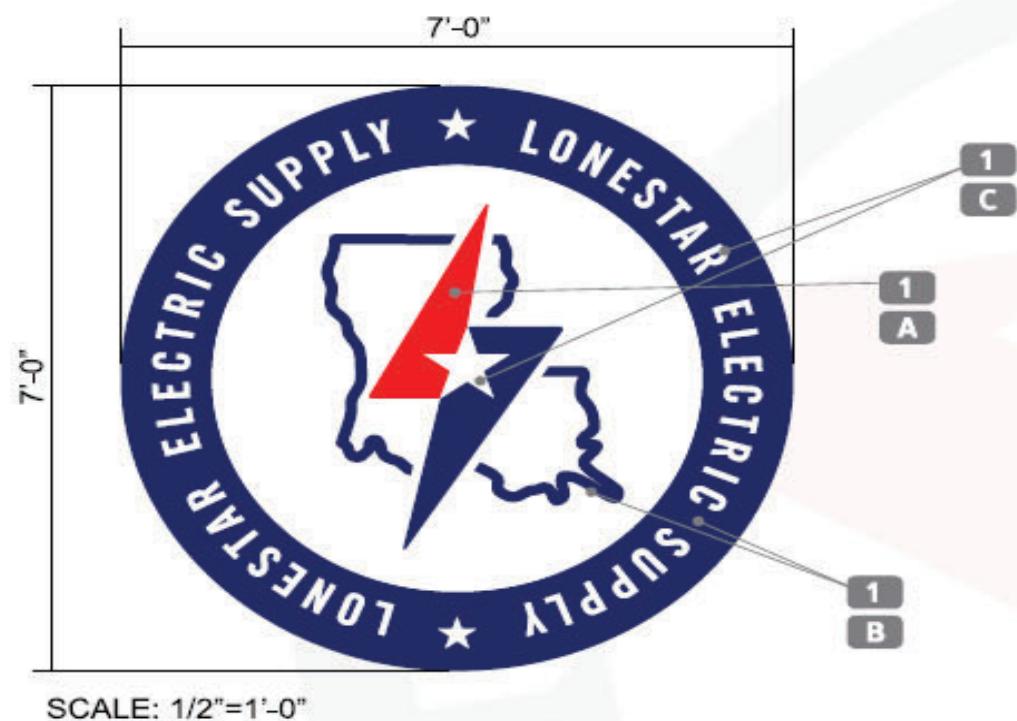

SCOPE OF WORK:
- MANUFACTURE & INSTALL
NON-ILLUM, FCO 3/4" SINTRA
LETTERSET/LOGO PAINTED


- OVERALL HEIGHT: 7'-0"
- OVERALL WIDTH: 7'-0"
- TOTAL SQ. FT.: 50 FT²

CALL OUTS

- 1 3/4" SINTRA
- 2 X
- 3 X
- 4 X

COLOR SCHEDULE

- A ● RED PAINT - BESA-D0094
- B ● BLUE PAINT - PMS 281C
- C ○ WHITE PAINT
- D ○ X

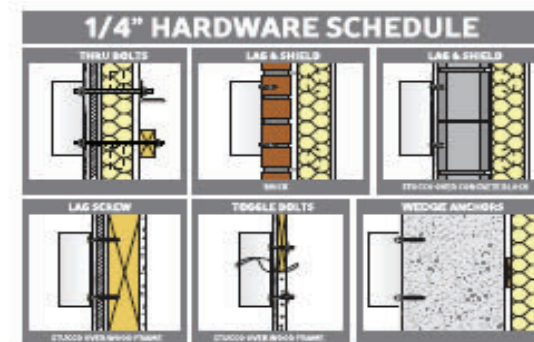

JOB #: 241418-01

CLIENT: Lonestar Electric - New Orleans
SALES REP: Charles V.
ADDRESS: 1012 McDermott Rd., Metairie LA, 70001

CONCEPT: 10/31/24 AR REVISION 3
REVISION 1 11/21/24 AR REVISION 4
REVISION 2 REVISION 5

APPROVAL SIGNATURE

DATE

1800 Old Sycamore Ave.
Huntsville, TX 77340
Office: 1.936.435.0988
Toll Free: 1.855.661.7446
Fax: 1.936.435.1113
www.ExtremeSignsUSA.com



CLAUSE: BY APPROVING THIS ARTWORK YOU ARE APPROVING ALL COLORS, SIZES AND SPELLING OF PROPOSED. IF ERRORS ARE FOUND AFTER APPROVAL IS RECEIVED AND PRODUCTION HAS STARTED, YOU THE CUSTOMER ARE RESPONSIBLE FOR ALL ADDITIONAL FEES.

THIS SIGN IS INTENDED TO BE INSTALLED IN ACCORDANCE WITH THE REQUIREMENTS OF ARTICLE 600 OF THE NATIONAL ELECTRICAL CODE AND/OR OTHER APPLICABLE LOCAL CODES. THIS INCLUDES PROPER GROUNDING AND BONDING OF THE SIGN.

EXISTING SIGNAGE



PROPOSED SIGNAGE



SCALE: 1/32"=1'-0"



JOB #: 241418-01

CLIENT: **Lonestar Electric - New Orleans**
 SALES REP: **Charles V.**
 ADDRESS: **1012 McDermott Rd., Metairie LA, 70001**

CONCEPT: 10/31/24 AR
 REVISION 1 11/21/24 AR
 REVISION 2
 REVISION 3
 REVISION 4
 REVISION 5

APPROVAL SIGNATURE


DATE

1800 Old Sycamore Ave.
 Huntsville, TX 77340
 Office: 1.936.435.0988
 Toll Free: 1.855.661.7446
 Fax: 1.936.435.1113
 www.ExtremeSignsUSA.com



CLAUSE: BY APPROVING THIS ARTWORK YOU ARE APPROVING ALL COLORS, SIZES AND SPELLING OF PROPOSED. IF ERRORS ARE FOUND AFTER APPROVAL IS RECEIVED AND PRODUCTION HAS STARTED, YOU THE CUSTOMER ARE RESPONSIBLE FOR ALL ADDITIONAL FEES.

THIS SIGN IS INTENDED TO BE INSTALLED IN ACCORDANCE WITH THE REQUIREMENTS OF ARTICLE 600 OF THE NATIONAL ELECTRICAL CODE AND/OR OTHER APPLICABLE LOCAL CODES. THIS INCLUDES PROPER GROUNDING AND BONDING OF THE SIGN.

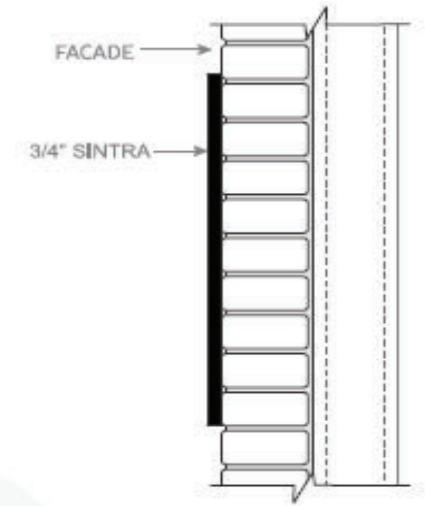

SCOPE OF WORK:
 - MANUFACTURE & INSTALL
 BLACK SINTRA FCO LETTERS


- OVERALL HEIGHT: 12"
 - OVERALL WIDTH: 27"
 - TOTAL SQ. FT.: 2.25 Ft²

CALL OUTS

- 1** 3/4" SINTRA
- 2** X
- 3** X
- 4** X

COLOR SCHEDULE

- A** ● BLACK
- B** ○ X
- C** ○ X
- D** ○ X

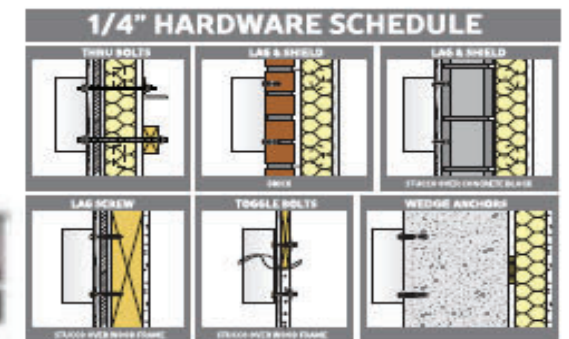

JOB #: 241418-01

CLIENT: **Lonestar Electric - New Orleans**
 SALES REP: **Charles V.**
 ADDRESS: **1012 McDermott Rd., Metairie LA, 70001**

CONCEPT: 10/31/24 AR
 REVISION 1 11/21/24 AR
 REVISION 2
 REVISION 3
 REVISION 4
 REVISION 5

APPROVAL SIGNATURE

DATE

1800 Old Sycamore Ave.
 Huntsville, TX 77340
 Office: 1.936.435.0988
 Toll Free: 1.855.661.7446
 Fax: 1.936.435.1113
 www.ExtremeSignsUSA.com




CLAUSE: BY APPROVING THIS ARTWORK YOU ARE APPROVING ALL COLORS, SIZES AND SPELLING OF PROPOSED. IF ERRORS ARE FOUND AFTER APPROVAL IS RECEIVED AND PRODUCTION HAS STARTED, YOU THE CUSTOMER ARE RESPONSIBLE FOR ALL ADDITIONAL FEES.

THIS SIGN IS INTENDED TO BE INSTALLED IN ACCORDANCE WITH THE REQUIREMENTS OF ARTICLE 800 OF THE NATIONAL ELECTRICAL CODE AND/OR OTHER APPLICABLE LOCAL CODES. THIS INCLUDES PROPER GROUNDING AND BONDING OF THE SIGN.

EXISTING SIGNAGE



PROPOSED SIGNAGE

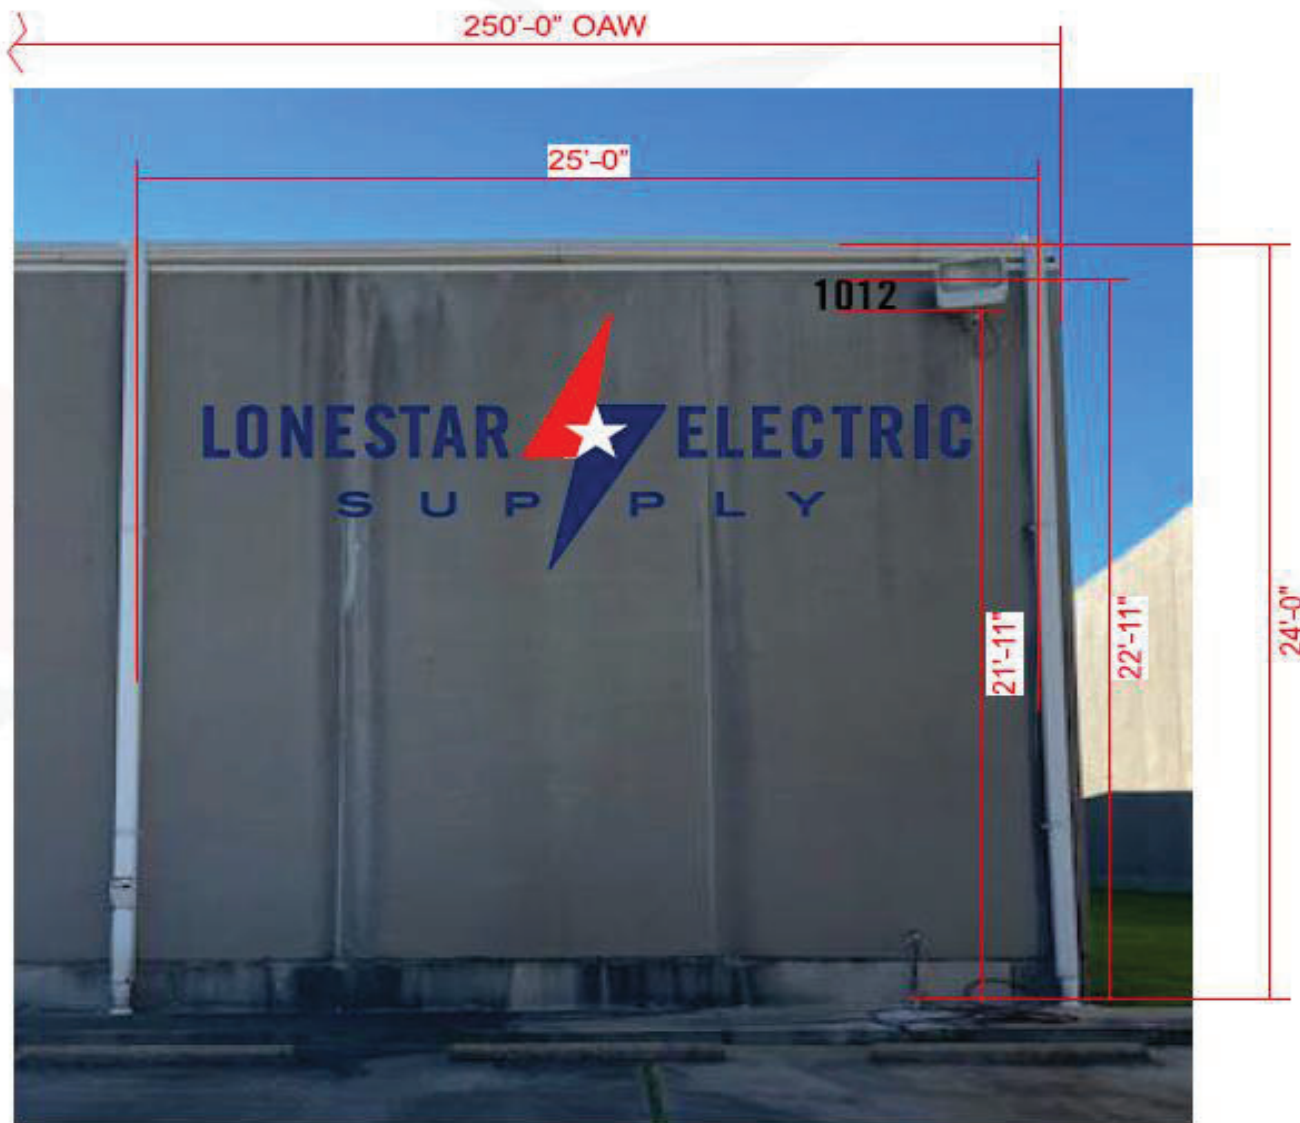

SCALE: 3/16"=1'-0"



JOB #: 241418-01

CLIENT: **Lonestar Electric - New Orleans**
 SALES REP: **Charles V.**
 ADDRESS: **1012 McDermott Rd., Metairie LA, 70001**

CONCEPT: 10/31/24 AR REVISION 3
 REVISION 1 11/21/24 AR REVISION 4
 REVISION 2 REVISION 5

APPROVAL SIGNATURE

DATE

1800 Old Sycamore Ave
 Huntsville, TX 77340
 Office: 1.936.435.0988
 Toll Free: 1.855.661.7446
 Fax: 1.936.435.1113
 www.ExtremeSignsUSA.com




CLAUSE: BY APPROVING THIS ARTWORK YOU ARE APPROVING ALL COLORS, SIZES AND SPELLING OF PROPOSED. IF ERRORS ARE FOUND AFTER APPROVAL IS RECEIVED AND PRODUCTION HAS STARTED, YOU THE CUSTOMER ARE RESPONSIBLE FOR ALL ADDITIONAL FEES.
 THIS SIGN IS INTENDED TO BE INSTALLED IN ACCORDANCE WITH THE REQUIREMENTS OF ARTICLE 600 OF THE NATIONAL ELECTRICAL CODE AND/OR OTHER APPLICABLE LOCAL CODES. THIS INCLUDES PROPER GROUNDING AND BONDING OF THE SIGN.



SCALE: 1/2"=1'-0"

1
A

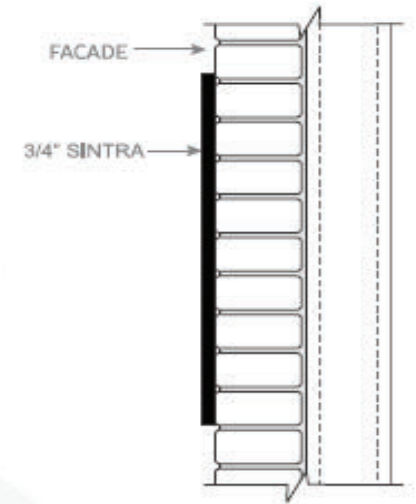

SCOPE OF WORK:
- MANUFACTURE & INSTALL
BLACK SINTRA FCO LETTERS

- OVERALL HEIGHT: 2'-0"
- OVERALL WIDTH: 10'-1 1/2"
- TOTAL SQ. FT.: 20 Ft²

CALL OUTS


- 1 3/4" SINTRA
- 2 X
- 3 X
- 4 X

COLOR SCHEDULE

- A ● BLACK
- B ○ X
- C ○ X
- D ○ X



***NOTE: IMAGES AND SIGNAGE NOT TO SCALE
ALL COLORS & MATERIALS REQUIRED
SURVEY REQUIRED FOR BEFORE SUBMITTING
TO MFG**

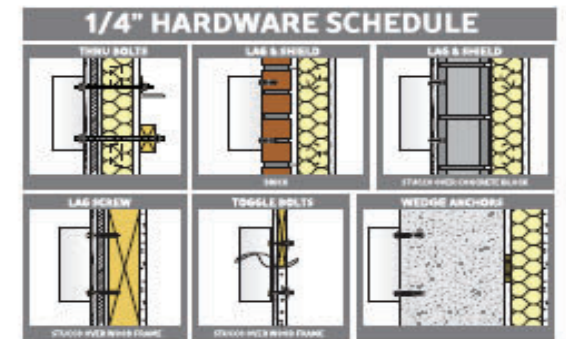

JOB #: 241418-01

CLIENT: **Lonestar Electric - New Orleans**
SALES REP: **Charles V.**
ADDRESS: **1012 McDermott Rd., Metairie LA, 70001**

CONCEPT: 10/31/24 AR
REVISION 1 11/21/24 AR
REVISION 2
REVISION 3
REVISION 4
REVISION 5

APPROVAL SIGNATURE

DATE

1800 Old Sycamore Ave.
Huntsville, TX 77340
Office: 1.936.435.0988
Toll Free: 1.855.661.7446
Fax: 1.936.435.1113
www.ExtremeSignsUSA.com



CLAUSE: BY APPROVING THIS ARTWORK YOU ARE APPROVING ALL COLORS, SIZES AND SPELLING OF PROPOSED. IF ERRORS ARE FOUND AFTER APPROVAL IS RECEIVED AND PRODUCTION HAS STARTED, YOU THE CUSTOMER ARE RESPONSIBLE FOR ALL ADDITIONAL FEES.

THIS SIGN IS INTENDED TO BE INSTALLED IN ACCORDANCE WITH THE REQUIREMENTS OF ARTICLE 600 OF THE NATIONAL ELECTRICAL CODE AND/OR OTHER APPLICABLE LOCAL CODES. THIS INCLUDES PROPER GROUNDING AND BONDING OF THE SIGN.

EXISTING SIGNAGE



PROPOSED SIGNAGE



SCALE: 1/16"=1'-0"



JOB #: 241418-01

CLIENT: **Lonestar Electric - New Orleans**
 SALES REP: **Charles V.**
 ADDRESS: **1012 McDermott Rd., Metairie LA, 70001**

CONCEPT: 10/31/24 AR REVISION 3
 REVISION 1 11/21/24 AR REVISION 4
 REVISION 2 REVISION 5

APPROVAL SIGNATURE

DATE

1800 Old Sycamore Ave.
 Huntsville, TX 77340
 Office: 1.936.435.0988
 Toll Free: 1.855.661.7446
 Fax: 1.936.435.1113
 www.ExtremeSignsUSA.com



CLAUSE: BY APPROVING THIS ARTWORK YOU ARE APPROVING ALL COLORS, SIZES AND SPELLING OF PROPOSED. IF ERRORS ARE FOUND AFTER APPROVAL IS RECEIVED AND PRODUCTION HAS STARTED, YOU THE CUSTOMER ARE RESPONSIBLE FOR ALL ADDITIONAL FEES.

THIS SIGN IS INTENDED TO BE INSTALLED IN ACCORDANCE WITH THE REQUIREMENTS OF ARTICLE 600 OF THE NATIONAL ELECTRICAL CODE AND/OR OTHER APPLICABLE LOCAL CODES. THIS INCLUDES PROPER GROUNDING AND BONDING OF THE SIGN.