



KITCHEN CABINET ELEVATIONS

SCALE: 3/8" = 1'-0"

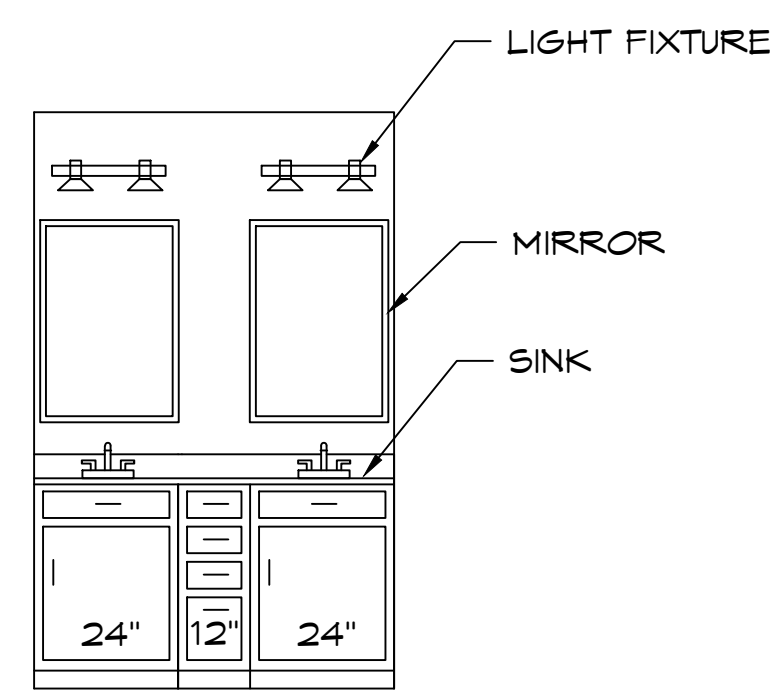

BATHROOM CABINET ELEVATION

SCALE: 3/8" = 1'-0"

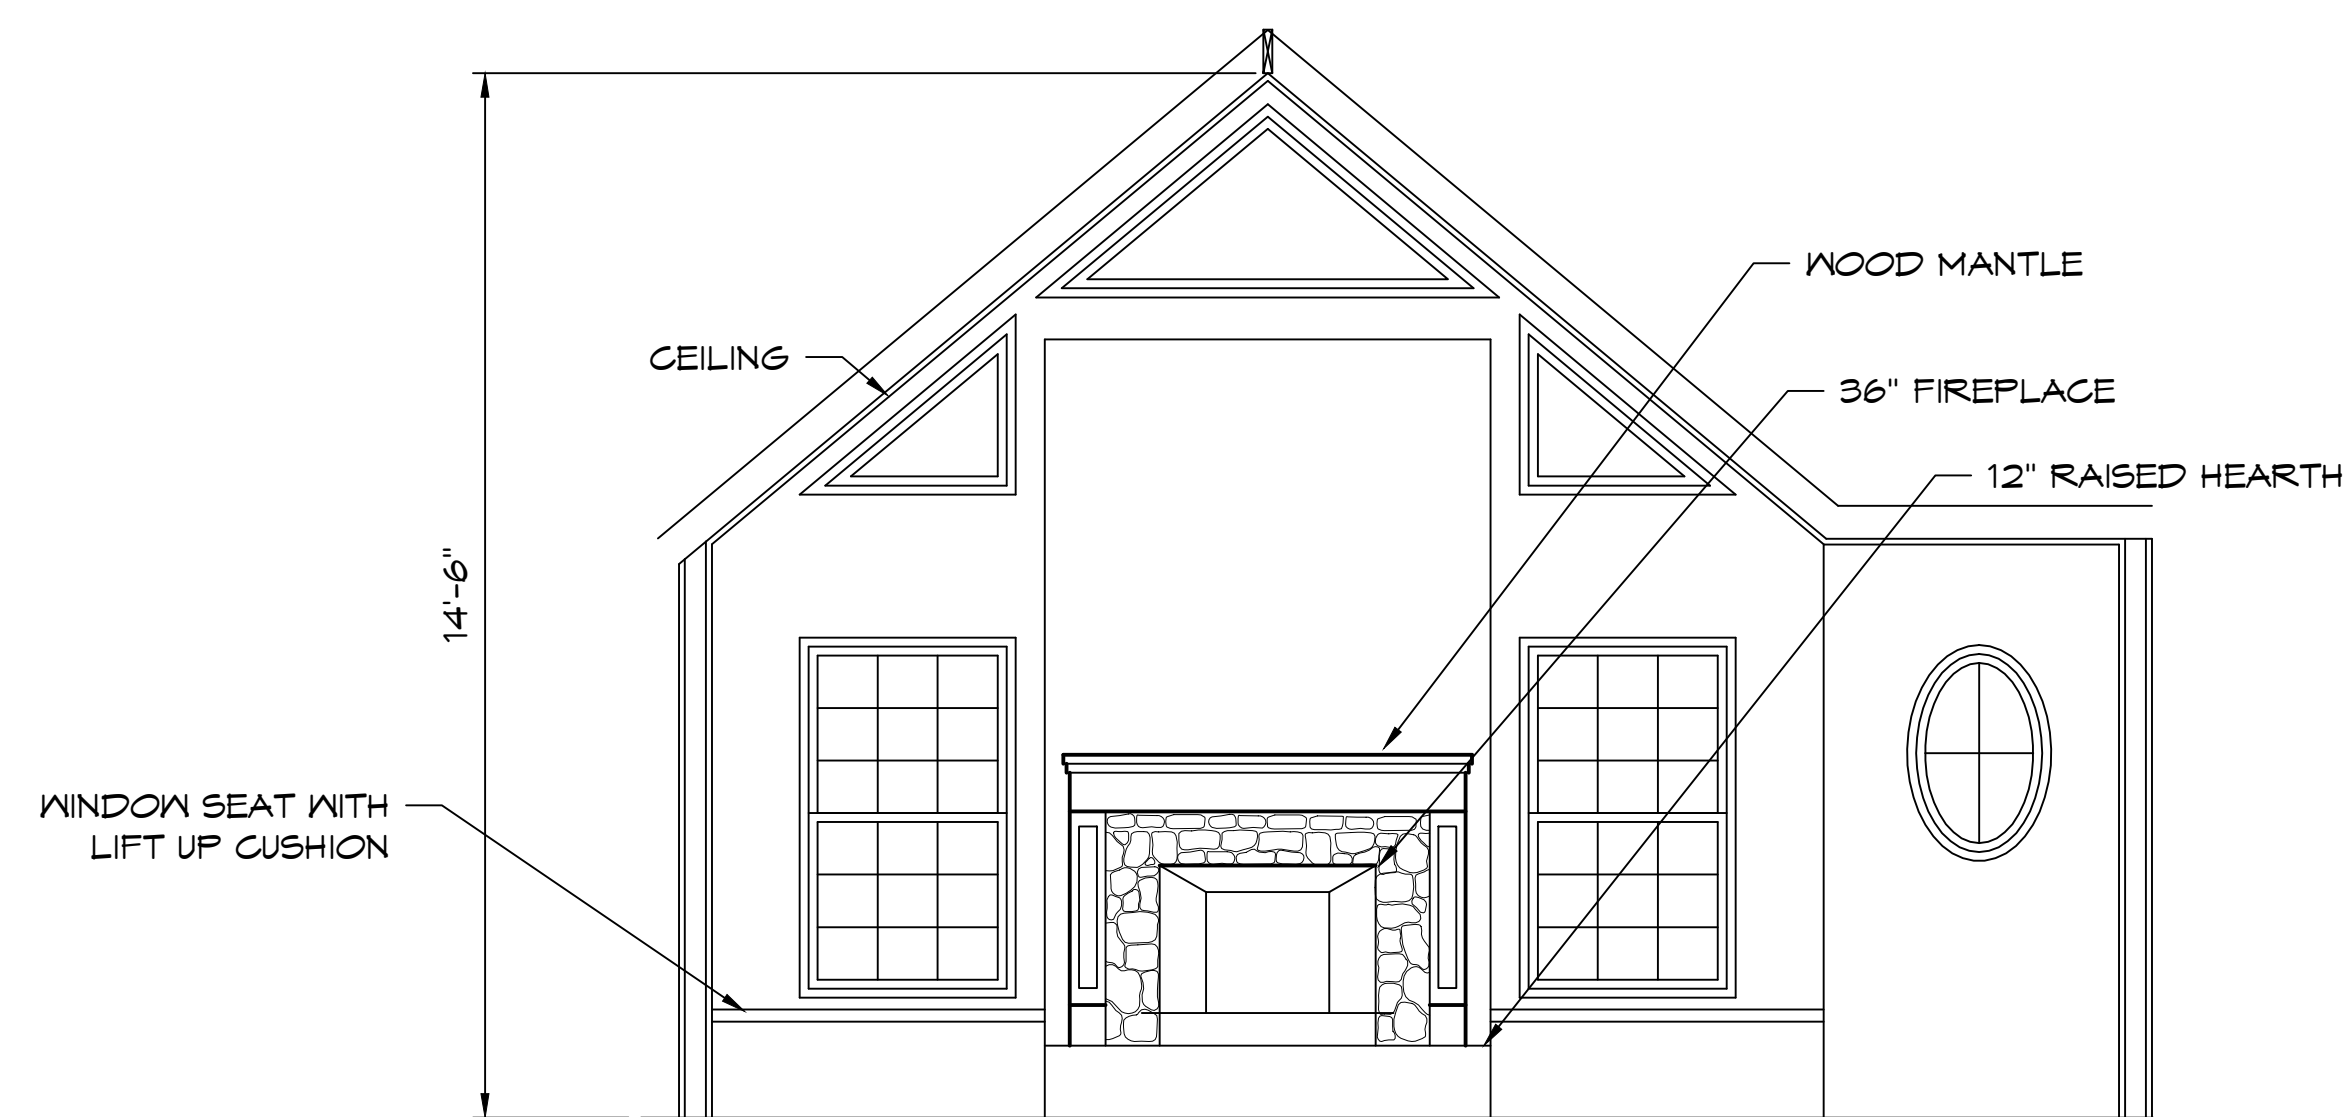

INTERIOR ELEVATION GREAT ROOM

SCALE: 1/4" = 1'-0"

A RESIDENCE FOR: MR. AND MRS. KENNETH JAMES 28811 BERRY TODD ROAD, LACOMBE, LA		
SCALE: SHOWN	APPROVED BY:	DRAWN BY:
DATE: 7/26/2020		ANTHONY E. PONZETTI
SHEET	INTERIOR ELEVATIONS	
4	DRAWING NUMBER:	
7		