


#	DESCRIPTION	DATE

SEAL: _____
DATE: _____


TEXTRON
ADDITIONS AND RENOVATIONS:
Marine & Land Systems
252 STONE ROAD
SLIDELL, LOUISIANA
JOB NO: _____
DATE: 11/27/2015
CHECKED BY: _____

DRAWING NUMBER:
S-2
SHEET No. 1 of 2

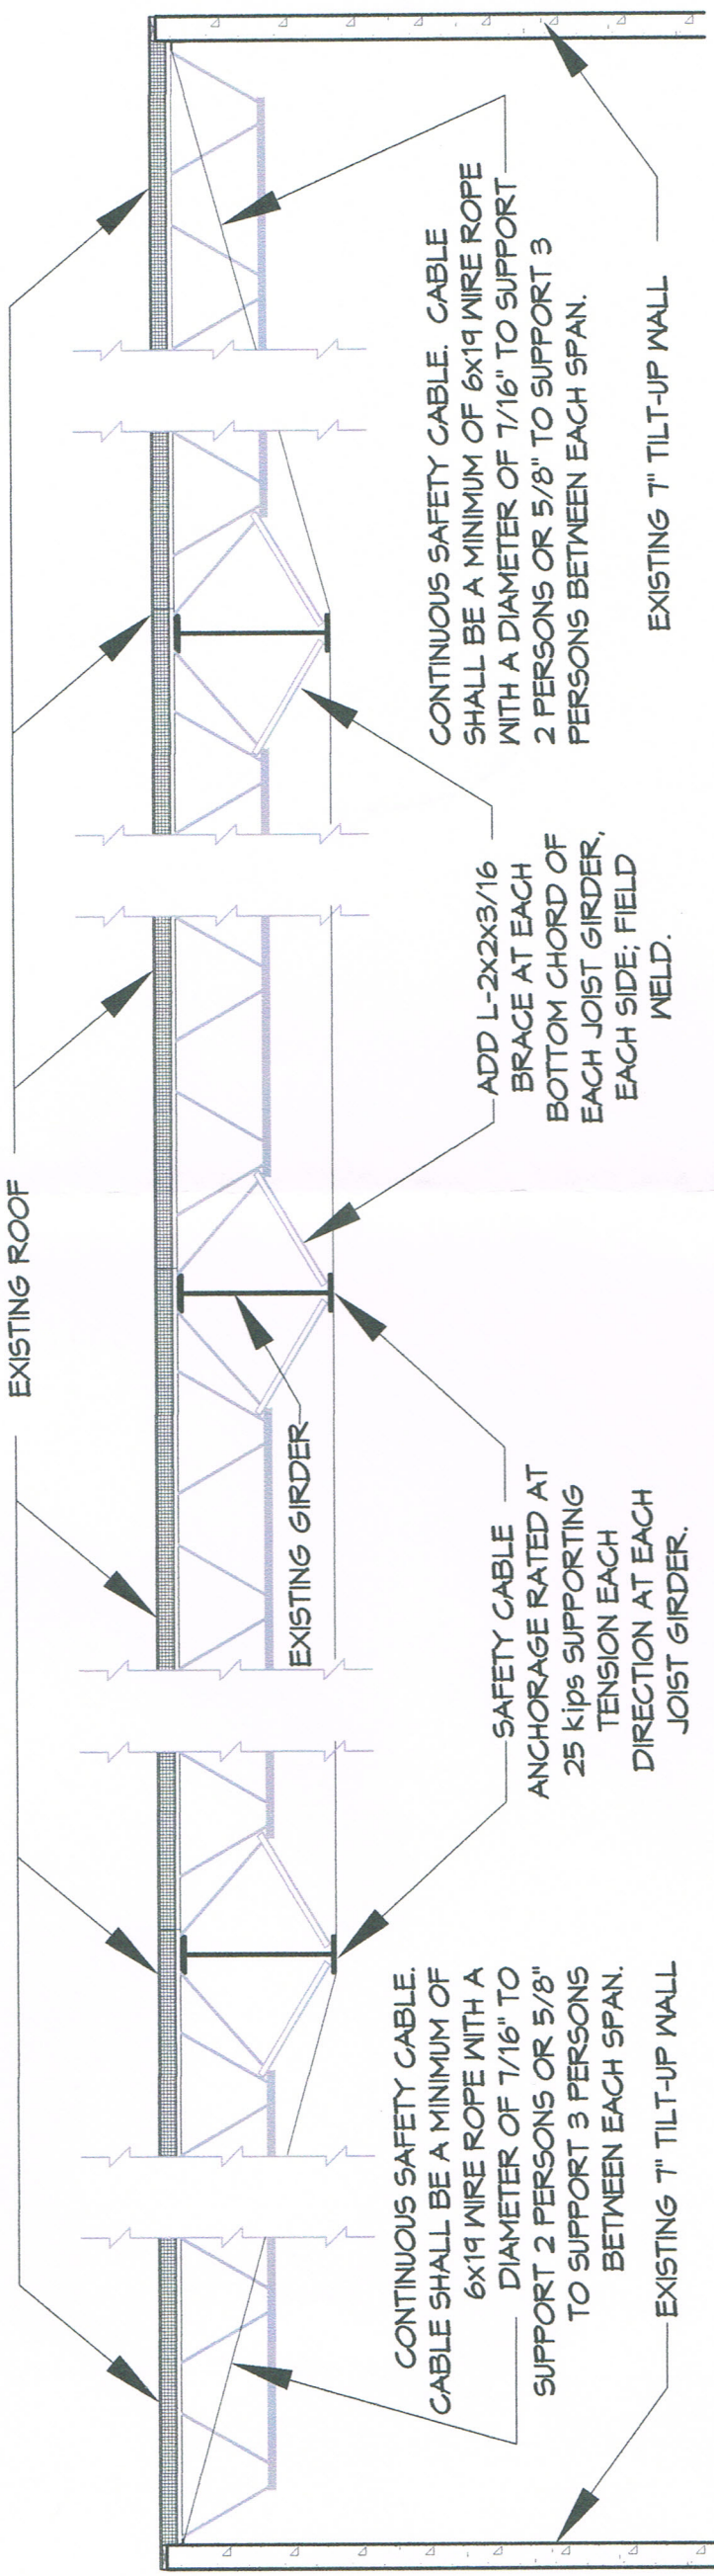

2 HIGH BAY FALL PROTECTION SAFETY CABLE

SCALE: N.T.S.
ADDITIONAL BRACING AND ATTACHMENT AT JOIST GIRDERS

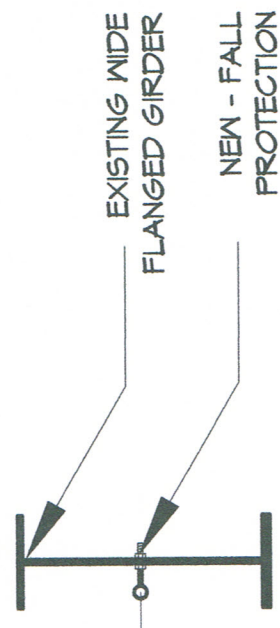

NEW - FALL PROTECTION ANCHORAGE AT MID HEIGHT OF GIRDER.



BMH 8/10/2015



NEW - FALL PROTECTION ANCHORAGE AT MID HEIGHT OF GIRDER.

1 LOW BAY FALL PROTECTION SAFETY CABLE

SCALE: N.T.S.