


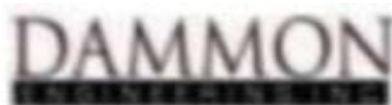


# Consumer Cellular

Metairie, LA



**SCOPE OF WORK**

- SIGN A: Manufacture and install (1) set of Face-lit Channel Letters on Storefront Elevation.
- SIGN B: Manufacture and install (3) Window Vinyls on Storefront Elevation.
- SIGN C: Manufacture and install (1) set of Door Vinyl.
- SIGN D: Manufacture and install (2) Replacement panel for existing D/F Monument.

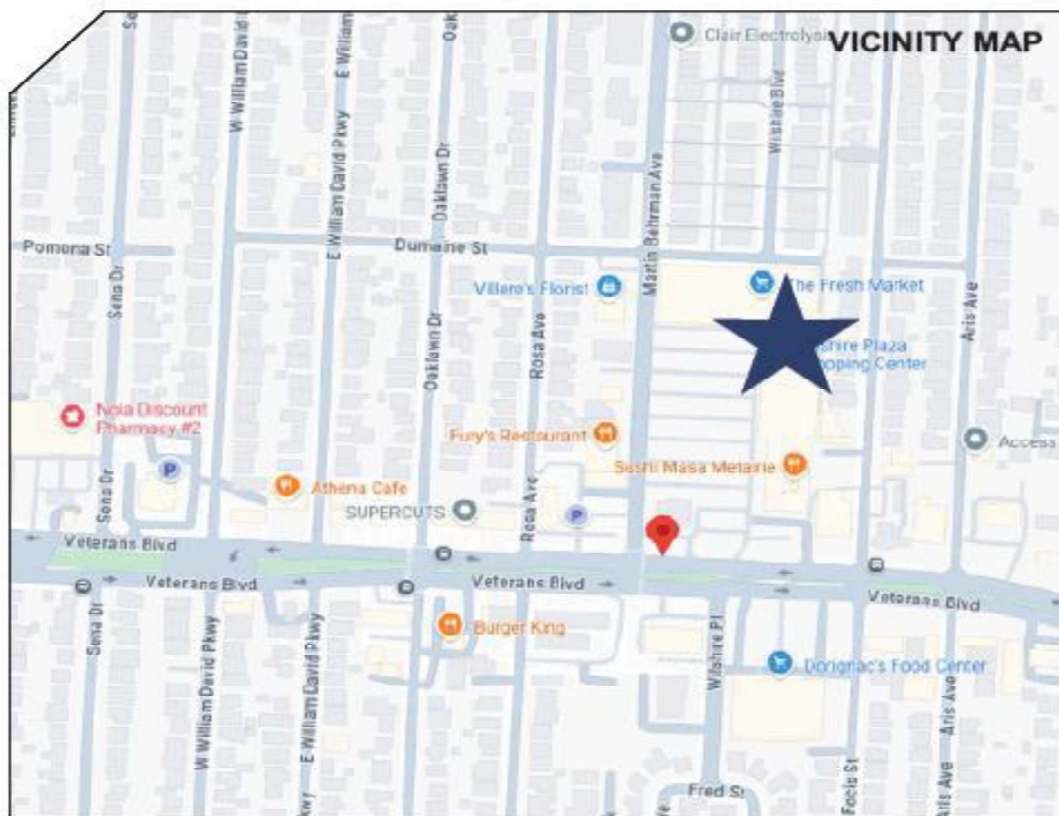

13158 ARCTIC CIR.  
SANTA FE SPRINGS  
CALIFORNIA 90670  
PH: (562) 436-5188  
www.TDISIGNS.com

THIS DESIGN IS THE PROPERTY OF TDI SIGNS INC. IT IS NOT TO BE SHOWN TO ANYONE OUTSIDE OF YOUR ORGANIZATION, REPRODUCED, OR COPIED IN ANY MANNER WITHOUT THE WRITTEN AUTHORIZATION OF TDI SIGNS INC. COLORS DEPICTED ARE GRAPHIC REPRESENTATION. REFER TO CALLOUTS FOR ACTUAL COLORS TO BE USED.

**PROJECT INFO:**  
Consumer Cellular  
Metairie, LA

741 Veterans Blvd., Suite F  
Metairie, LA 70005

**Account Manager:** G. Bermudez  
**Designer:** JD

**Project Manager:** S. Murphy

**Approval:**

#	INT.	DATE	DESCRIPTION
1	JD	07/28	INITIAL DRAWING

07/28/25  
25076-01-1

**STOREFRONT ELEVATION: SIGN A, B, & C**

28'8" building HT

Lease Line to Lease Line  
21'4 1/2"




13' storefront

28'-7" T.O. PARAPET

13'-0" T.O. STOREFRONT

0'-0" FINISHED FLOOR

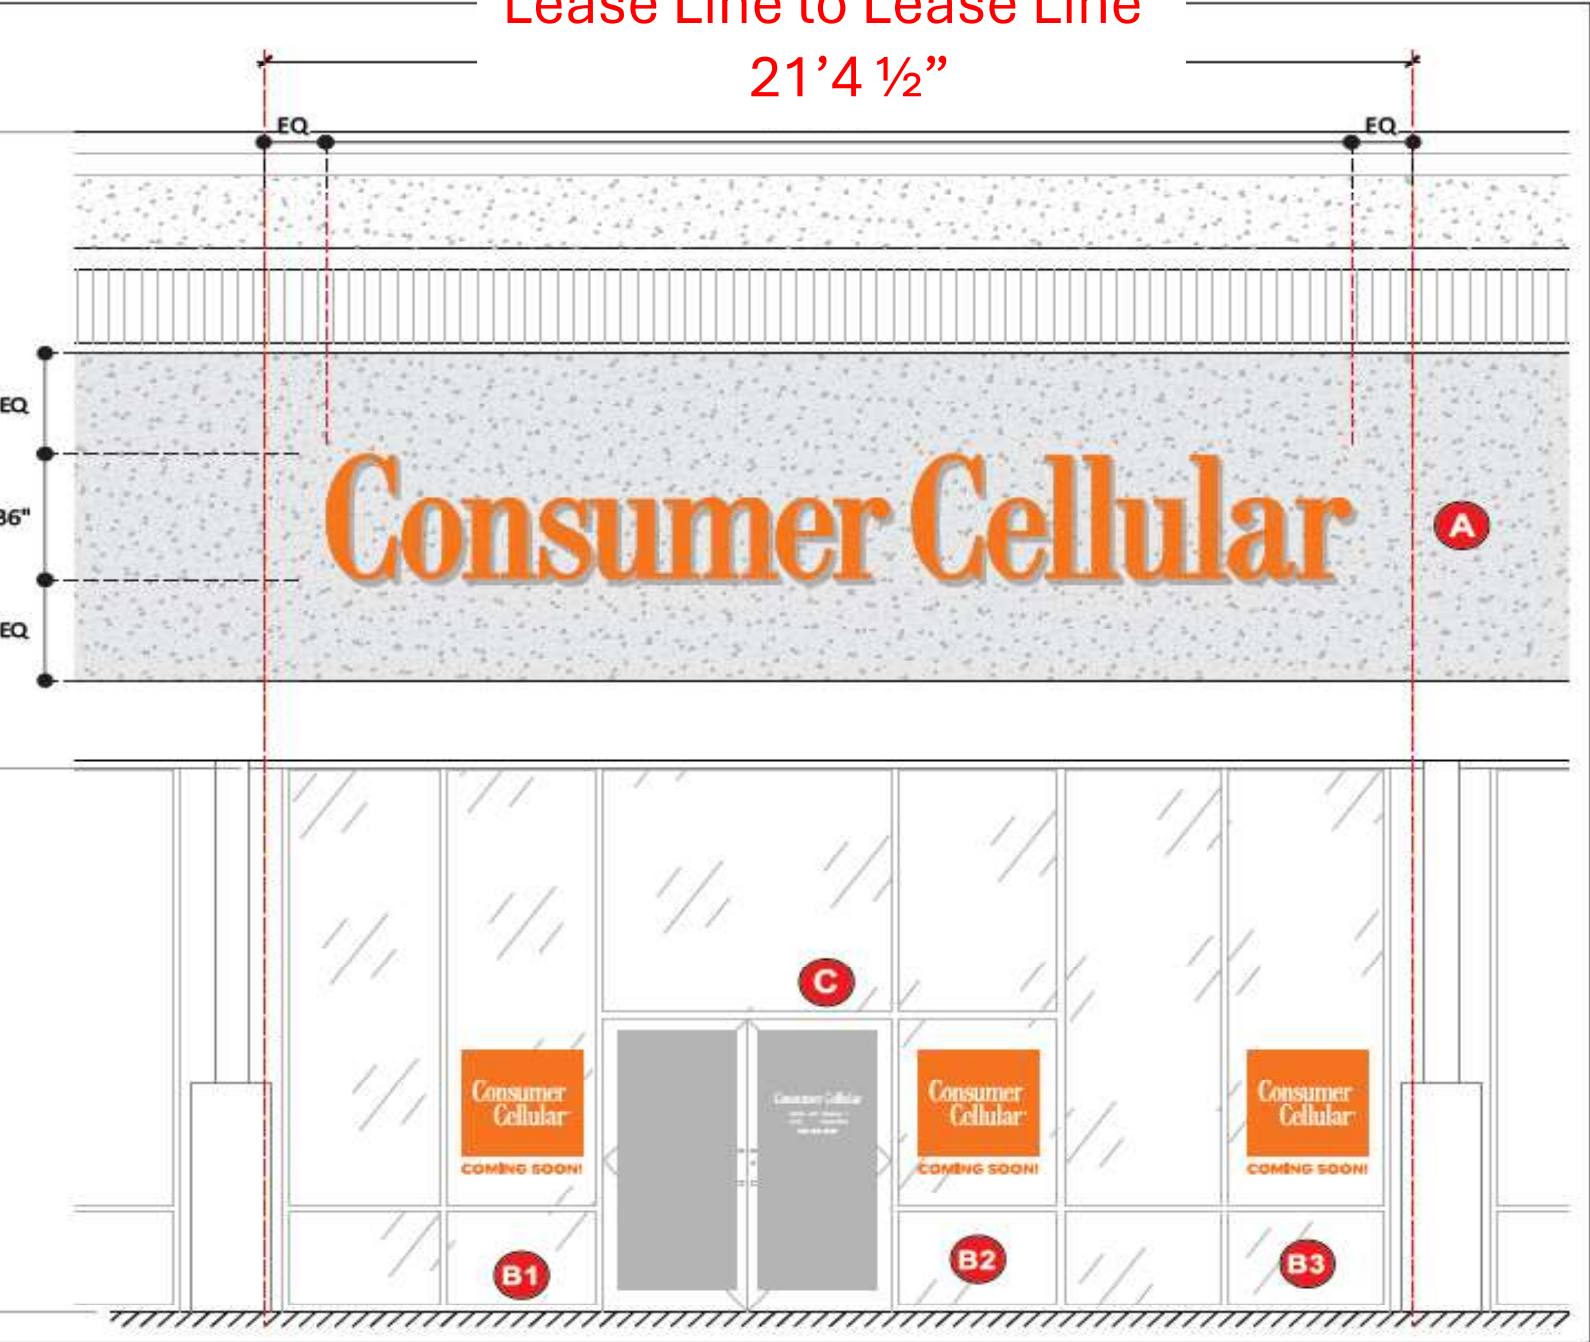

**SCALE:** 1/4" = 1'



13158 ARCTIC CIR.  
SANTA FE SPRINGS  
CALIFORNIA 90670  
PH: (562) 436-5188  
www.TDISIGNS.com

THIS DESIGN IS THE PROPERTY OF TDI SIGNS INC. IT IS NOT TO BE SHOWN TO ANYONE OUTSIDE OF YOUR ORGANIZATION, REPRODUCED, OR COPIED IN ANY FASHION WITHOUT THE WRITTEN AUTHORIZATION OF TDI SIGNS INC. COLORS DEPICTED ARE GRAPHIC REPRESENTATION, REFER TO CALLOUTS FOR ACTUAL COLORS TO BE USED.

**PROJECT INFO:**  
Consumer Cellular  
Metairie, LA  
  
741 Veterans Blvd., Suite F  
Metairie, LA 70005

**Account Manager:** G. Bemudez  
**Designer:** JD  
**Project Manager:** S. Murphy

**Approval:**

#	INT.	DATE	DESCRIPTION
1	JD	07/28	INITIAL DRAWING

07/28/25  
25076-01-1

**SIGN A: FACE LIT CHANNEL LETTER SET**



<b>QTY REQUIRED:</b>	1
<b>SIGN AREA:</b>	64.12 SF
<b>SCALE:</b>	1/2" = 1'



13158 ARCTIC CIR.  
SANTA FE SPRINGS  
CALIFORNIA 90670  
PH: (562) 436-5188  
www.TDISIGNS.com

THIS DESIGN IS THE PROPERTY OF TDI SIGNS INC. IT IS NOT TO BE SHOWN TO ANYONE OUTSIDE OF YOUR ORGANIZATION, REPRODUCED, OR COPIED IN ANY MANNER WITHOUT THE WRITTEN AUTHORIZATION OF TDI SIGNS INC. COLORS DEPICTED ARE GRAPHIC REPRESENTATION, REFER TO CALLOUTS FOR ACTUAL COLORS TO BE USED.


**PROJECT INFO:**  
Consumer Cellular  
Metairie, LA  
  
741 Veterans Blvd., Suite F  
Metairie, LA 70005

**Account Manager:** G. Bermudez  
**Designer:** JD  
**Project Manager:** S. Murphy

**Approval:**


#	INT.	DATE	DESCRIPTION
1	JD	07/28	INITIAL DRAWING

07/28/25  
25076-01-1

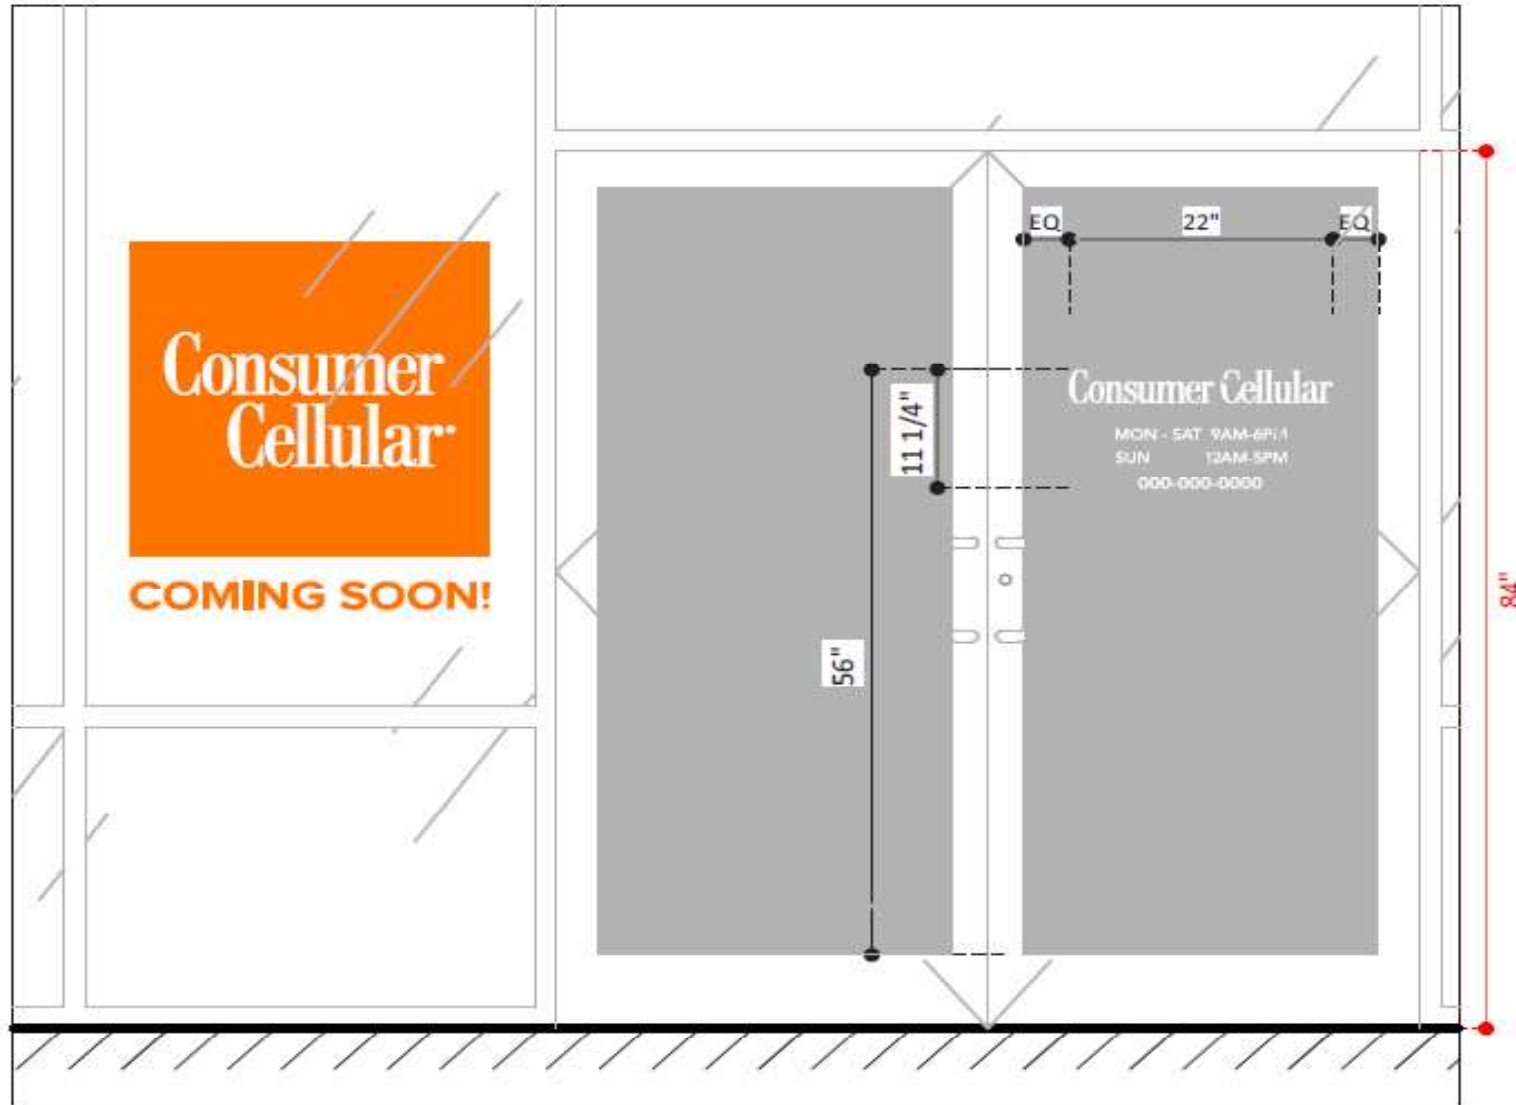

SIGN LAYOUT

SCALE: 3/4"=1'-0"

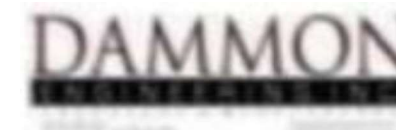

**QTY. 1 set**  
**GRAPHICS:**  
 • 1ST SURFACE APPLIED VINYL

**COLOR CHART:**

Opaque White Vinyl

**SIGN AREA:** 1.72 SF

**SCALE:** 3" = 1'

**Approval:**

#	INT.	DATE	DESCRIPTION
1	JD	07/28	INITIAL DRAWING

**Account Manager:** G. Bemudez  
**Designer:** JD

**Project Manager:** S. Murphy

**PROJECT INFO:**  
 Consumer Cellular  
 Metairie, LA

741 Veterans Blvd., Suite F  
 Metairie, LA 70005


THIS DESIGN IS THE PROPERTY OF TDI SIGNS, INC. IT IS NOT TO BE SHOWN TO ANYONE OUTSIDE OF YOUR ORGANIZATION, REPRODUCED, OR COPIED IN ANY MANNER WITHOUT THE WRITTEN AUTHORIZATION OF TDI SIGNS, INC. COLORS DEPICTED ARE GRAPHIC REPRESENTATION. REFER TO CALLOUTS FOR ACTUAL COLORS TO BE USED.

13158 ARCTIC CIR.  
 SANTA FE SPRINGS  
 CALIFORNIA 90670  
 PH: (562) 436-5188  
 www.TDISIGNS.com

07/28/25  
 25076-01-1



**WINDOW VINYL: SIGN B**

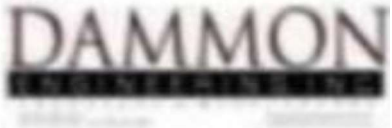

**COLOR CHART:**

- Exposed White Vinyl
- 1st Surface Vinyl: 3M 3630-74 'Kumquat Orange'

**DESIGN STANDARD DEVIATIONS:**

- None

**QTY. 3 Set**

**MATERIAL:** Vinyl  
**APPLICATION:** 1st Surface

**SIGN AREA:** 6.25 SF

**SCALE:** 1 1/2" = 1'

SIGN LAYOUT

SCALE: 3/4" = 1'-0"



13158 ARCTIC CIR.  
SANTA FE SPRINGS  
CALIFORNIA 90670  
PH: (562) 436-5188  
www.TDISIGNS.com

THIS DRAWING IS THE PROPERTY OF TDI SIGNS INC. IT IS NOT TO BE SHOWN TO ANYONE OUTSIDE OF YOUR ORGANIZATION, REPRODUCED, OR COPIED IN ANY MANNER WITHOUT THE WRITTEN AUTHORIZATION OF TDI SIGNS INC. COLORS SHOWN ARE APPROXIMATE. REFER TO CALLOUTS FOR ACTUAL COLORS TO BE USED.

**PROJECT INFO:**  
Consumer Cellular  
Metairie, LA  
  
741 Veterans Blvd., Suite F  
Metairie, LA 70005

**Account Manager:** G. Bermudez  
**Designer:** JD  
  
**Project Manager:** S. Murphy


**Approval:**

#	INT.	DATE	DESCRIPTION
1	JD	07/28	INITIAL DRAWING

07/28/25  
25076-01-1



Face Replacement Only

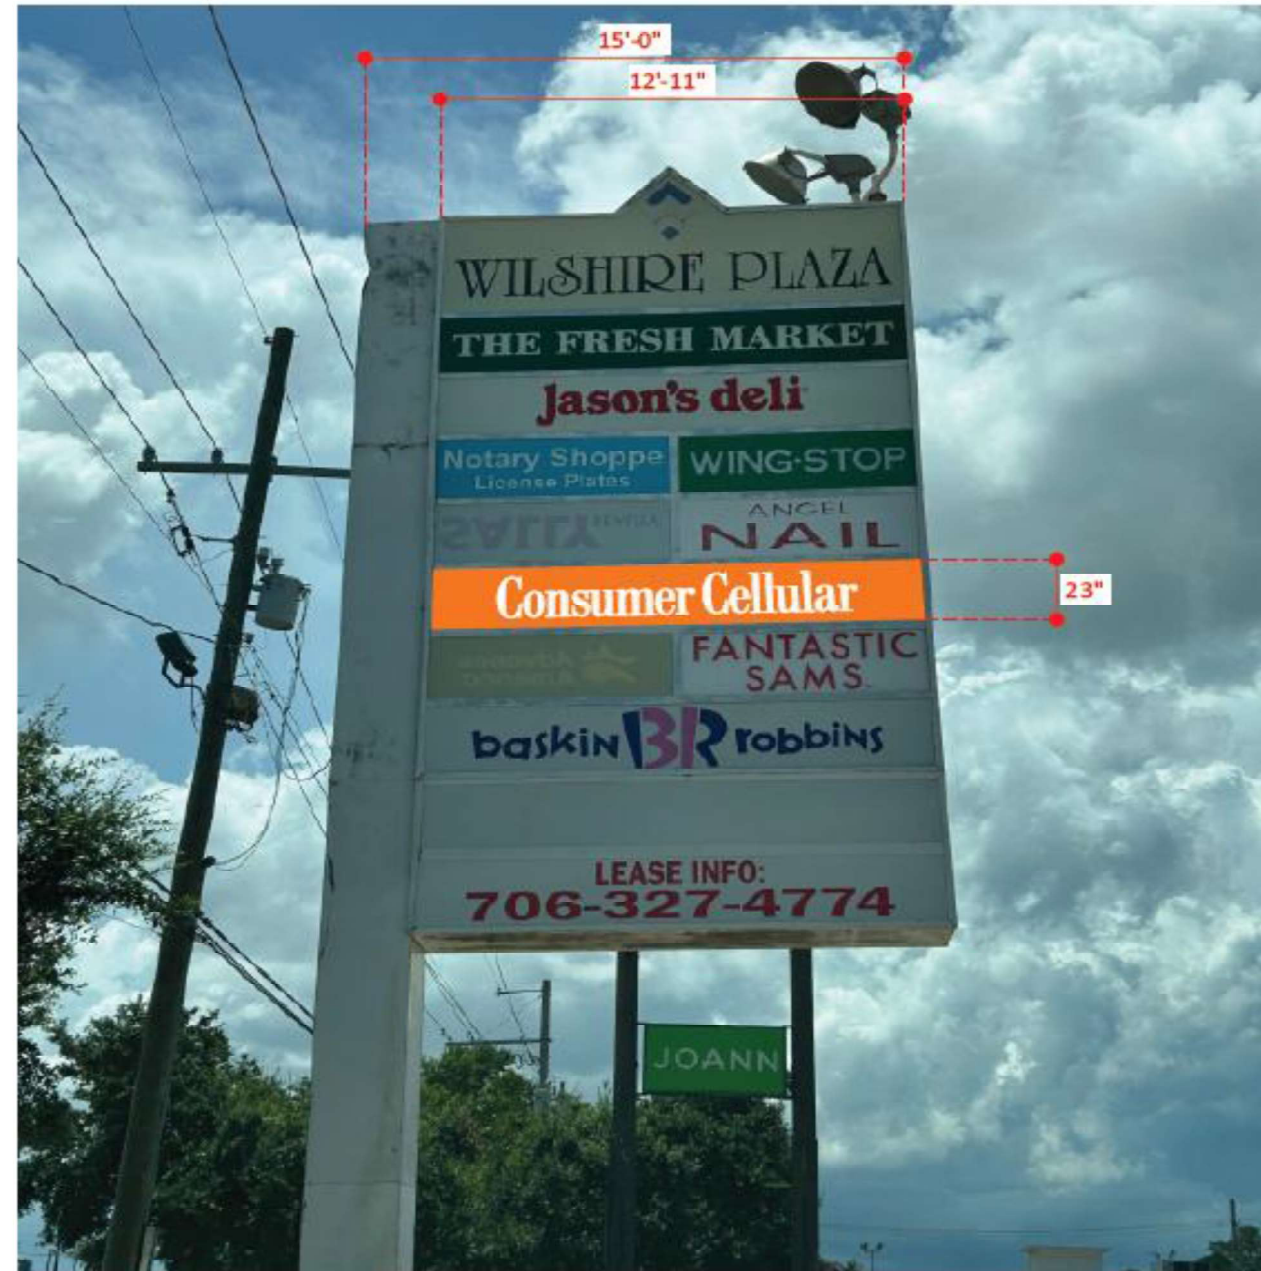

**DAMMON**

SCALE: 3/16" = 1'



13158 ARCTIC CIR.  
SANTA FE SPRINGS  
CALIFORNIA 90670  
PH: (562) 436-5188  
www.TDISIGNS.com

THIS DESIGN IS THE PROPERTY OF TDI SIGNS INC. IT IS NOT TO BE SHOWN TO ANYONE OUTSIDE OF YOUR ORGANIZATION, REPRODUCED, OR COPIED IN ANY FASHION WITHOUT THE WRITTEN AUTHORIZATION OF TDI SIGNS INC. COLORS DEPICTED ARE GRAPHIC REPRESENTATION, REFER TO CALLOUTS FOR ACTUAL COLORS TO BE USED.

**PROJECT INFO:**  
Consumer Cellular  
Metairie, LA

741 Veterans Blvd., Suite F  
Metairie, LA 70005

**Account Manager:** G. Bermudez  
**Designer:** JD


**Project Manager:**  
S. Murphy

**Approval:**

#	INT.	DATE	DESCRIPTION
1	JD	07/28	INITIAL DRAWING

07/28/25  
25076-01-1

REPLACEMENT PANEL FOR MONUMENT: SIGN D

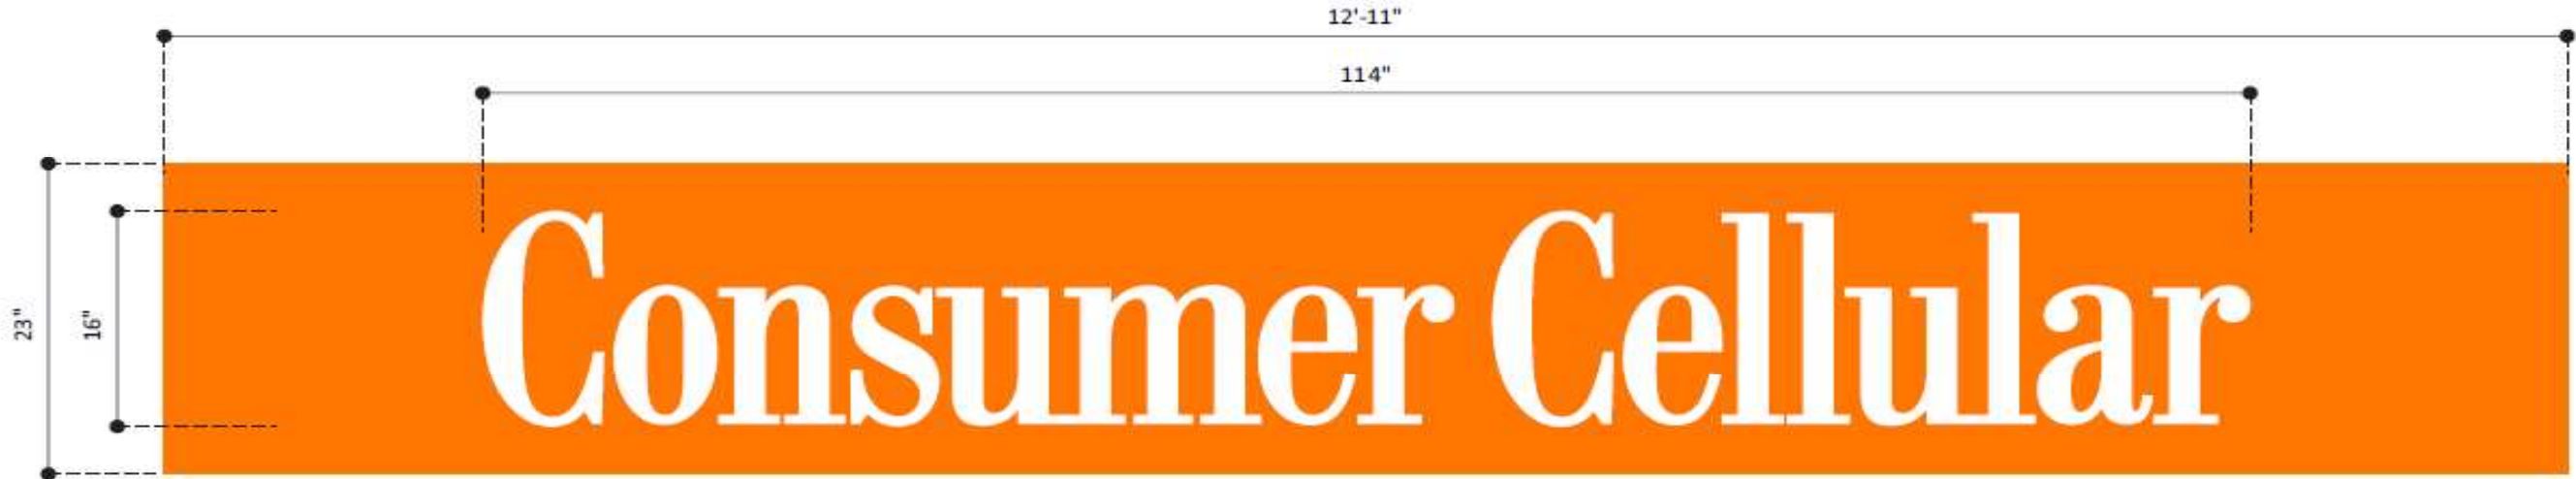

QTY: Two (2) Faces

PANEL TYP.

Face Replacement Only

DESIGN STANDARD DEVIATIONS:

- None

SIGN AREA: 24.76 SF

SCALE: 1" = 1'


COLOR CHART:

- Face: White Lexan
- Copy: 3M 3630-74 'Kumquat Orange'

3MM LEXAN PANEL  
W/ 1ST SURFACE VINYL

END VIEW

NTS

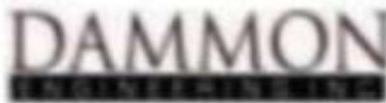

13158 ARCTIC CIR.  
SANTA FE SPRINGS  
CALIFORNIA 90670  
PH: (562) 436-5188  
www.TDISIGNS.com

THIS DESIGN IS THE PROPERTY OF TDI SIGNS INC. IT IS NOT TO BE SHOWN TO ANYONE OUTSIDE OF YOUR ORGANIZATION, REPRODUCED, OR COPIED IN ANY MANNER WITHOUT THE WRITTEN AUTHORIZATION OF TDI SIGNS INC. COLORS DEPICTED ARE GRAPHIC REPRESENTATION. REFER TO CALL OUTS FOR ACTUAL COLORS TO BE USED.

PROJECT INFO:  
Consumer Cellular  
Metairie, LA

741 Veterans Blvd., Suite F  
Metairie, LA 70005

Account Manager: G. Bemudez  
Designer: JD

Project Manager:  
S. Murphy

Approval:

#	INT.	DATE	DESCRIPTION
1	JD	07/28	INITIAL DRAWING

07/28/25  
25076-01-1