


**2 RIGHT ELEVATION**  
SCALE: 3/8\"/>

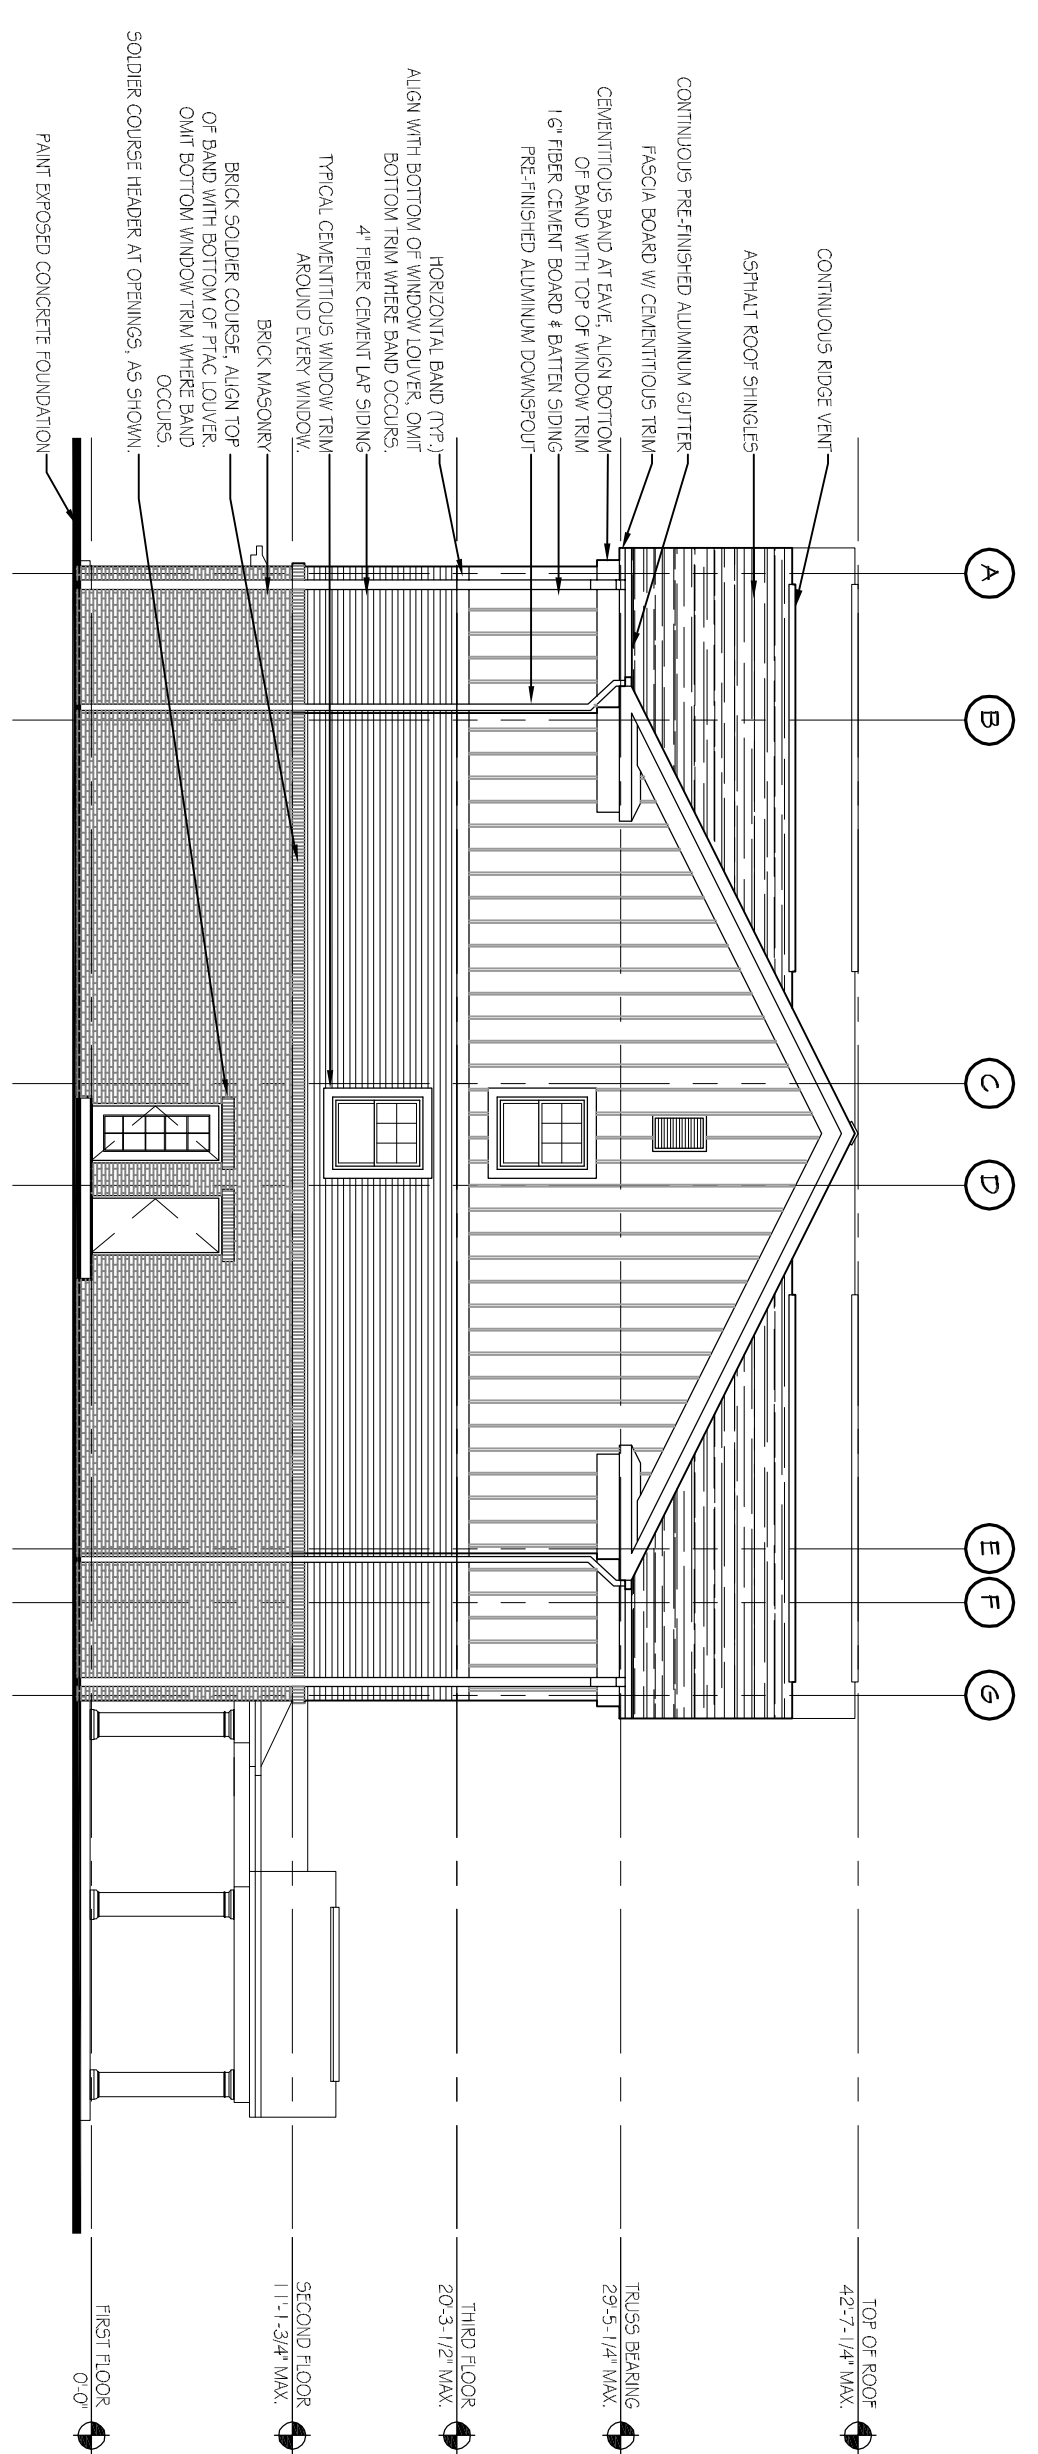

**1 LEFT ELEVATION**  
SCALE: 3/8\"/>

| REVISIONS |             |      |
|-----------|-------------|------|
| #         | DESCRIPTION | DATE |
|           |             |      |
|           |             |      |
# DAMMON

## ENGINEERING, INC.

**LOUISIANA & MISSISSIPPI**

Chief Engineer: Brian Mistch, PE  
 554 Old Spanish Trail  
 Slidell, LA 70458  
 www.dammonengineering.com  
 info@dammonengineering.com  
 PH: 985.649.5832 F: 985.641.5950

# MAINSTAY

# SUITES

LOT #1 LA HWY 27  
 HACKBERRY, LA 70645  
 JOB No: 2265 DATE: JANUARY, 2016  
 DRAWN BY: JTL CHECKED BY: CKD

This drawing, its specifications, design and arrangements represent the property of Dammon Engineering, Inc. and no part thereof shall be copied, reproduced or altered, in whole or in part, without the written consent of Dammon Engineering, Inc. Any use of this drawing shall be subject to the terms and conditions of the contract between Dammon Engineering, Inc. and the client.

SHEET TITLE:  
**ARCHITECTURAL**  
**EXTERIOR**  
**ELEVATIONS**

DRAWING NUMBER:  
A202

10 of -