


**2 RIGHT ELEVATION**  
SCALE: 3/32"=1'-0"

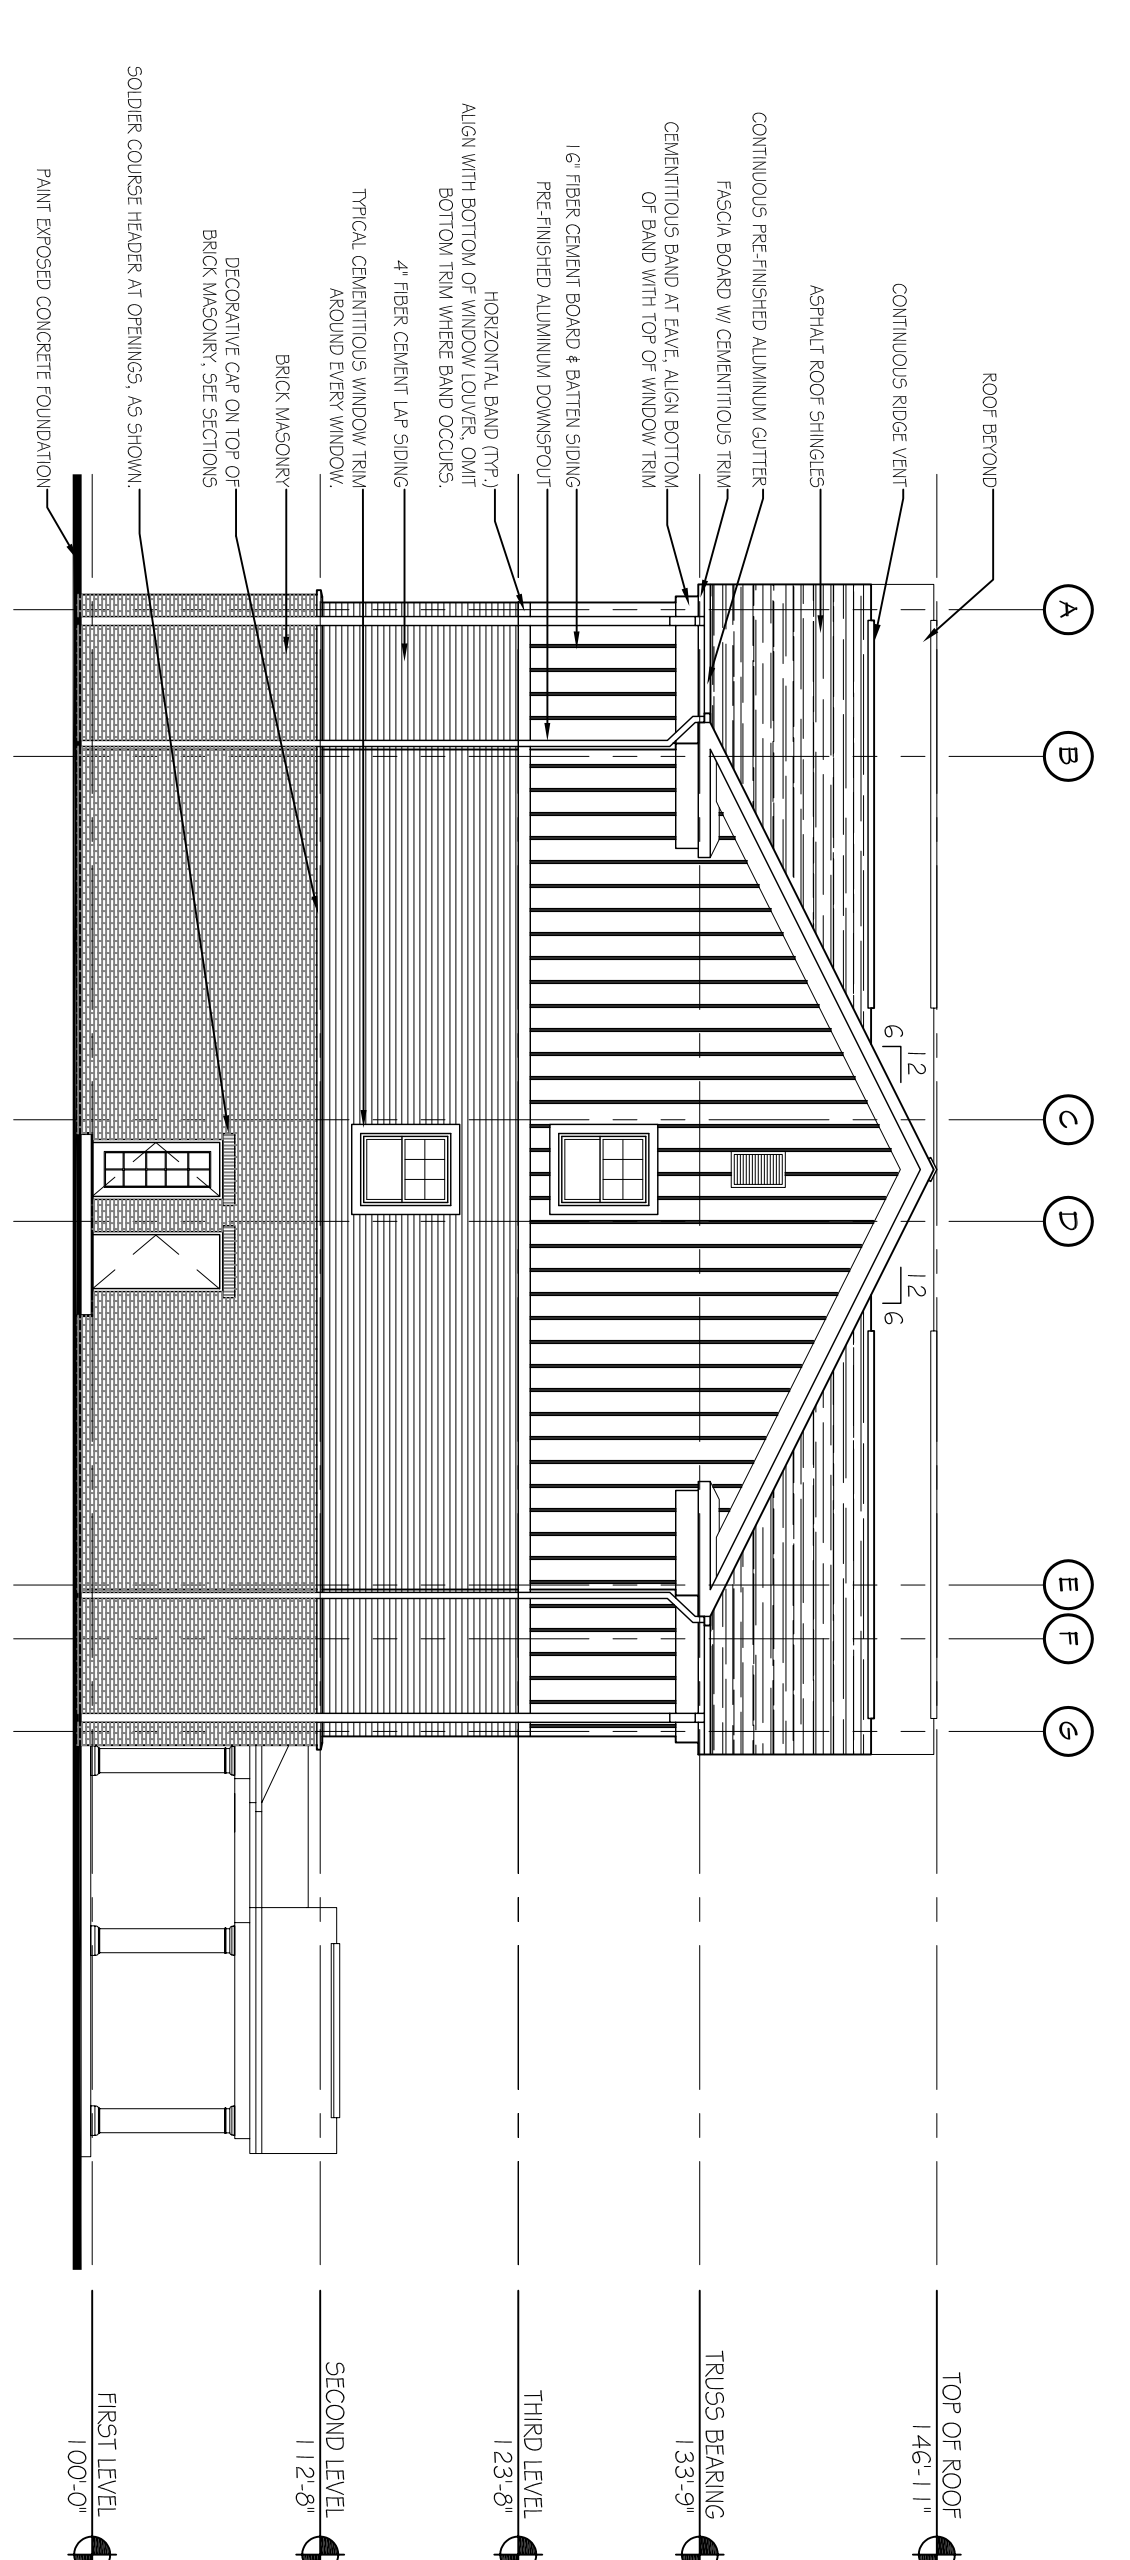

**1 LEFT ELEVATION**  
SCALE: 3/32"=1'-0"

REVISIONS		
#	DESCRIPTION	DATE
4		

# DAMMON

## ENGINEERING, INC.

**LOUISIANA & MISSISSIPPI**

Chief Engineer: Brian Mistich, PE  
 554 Old Spanish Trail  
 Stidell, LA 70458  
 www.dammonengineering.com  
 info@dammonengineering.com  
 PH: 985.649.5832 F: 985.641.5950

# MAINSTAY

# SUITES

100 MAIN STREET  
 LOT #1 LA HWY 27  
 HACKBERRY, LA 70645  
 JOB No: 2265 DATE: FEBRUARY, 2016  
 DRAWN BY: JTL CHECKED BY: JMS

The above drawings and specifications, design and all engineering registered hereby are  
 and shall remain the property of Dammon Engineering, and no part thereof shall be copied,  
 reproduced, or otherwise used in connection with any work or project other than the specific  
 project for which they have been prepared and designed, without written consent of  
 Dammon Engineering, Inc. Any contract with these drawings is null and void. All conditions  
 shall be subject to the terms and conditions of the contract.

SHEET TITLE:  
 ARCHITECTURAL  
 EXTERIOR  
 ELEVATIONS  
 DRAWING NUMBER:  
A202  
 SHEET No: 24 OF 52