


Designed by:	SB	
Drawn by:	RH	
Architect of Record:	TD	
Date Plotted:	12/30/16	
Issue for Pricing / Bidding:	09/02/16	
Issue for Permit Application:	09/02/16	
Issue for Construction:	XXXXXX	
Revisions:		
#	DATE	COMMENTS
1	12/30/2016	HPA REVIEW

© 2017 by Humphreys & Partners Architects, L.P.
 All Rights Reserved
 The architectural works depicted herein are the sole property of Humphreys & Partners Architects, L.P. and may not be constructed or used without its express written permission. No permission to modify or reproduce any of the architectural works, including without limitation the construction of any building, as expressed or should be implied from delivery of preliminary drawings or unsealed construction drawings. Permission to construct the building depicted in sealed construction drawings is expressly conditioned on the full and timely payment of all fees otherwise due Humphreys & Partners Architects, L.P. and, in the absence of any written agreement to the contrary, is limited to a one-time use on the site indicated on these plans.



THE LOFTS AT CANTERBURY
 301 SPARTAN DRIVE
 SLIDELL, LOUISIANA
LOFTS AT CANTERBURY, LLC

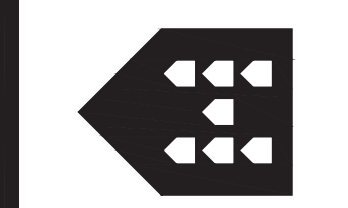

HUMPHREYS & PARTNERS ARCHITECTS / LOUISIANA, LLC
 603 JULIA STREET NEW ORLEANS LA 70130
 504.777.4700 F. 504.555.7762
 DALLAS - CHICAGO - NEW ORLEANS - NEW YORK - NEWPORT BEACH - ORLANDO
 SAN RAMON - SCOTTSDALE - EDMONTON - TORONTO - MONTEVIDEO
 www.humphreys.com




SHEET CONTENTS:
 BLDG TYPE IIA, BLDG #13
 ADDRESS PLAN


SHEET NO.

A1.20a


15557

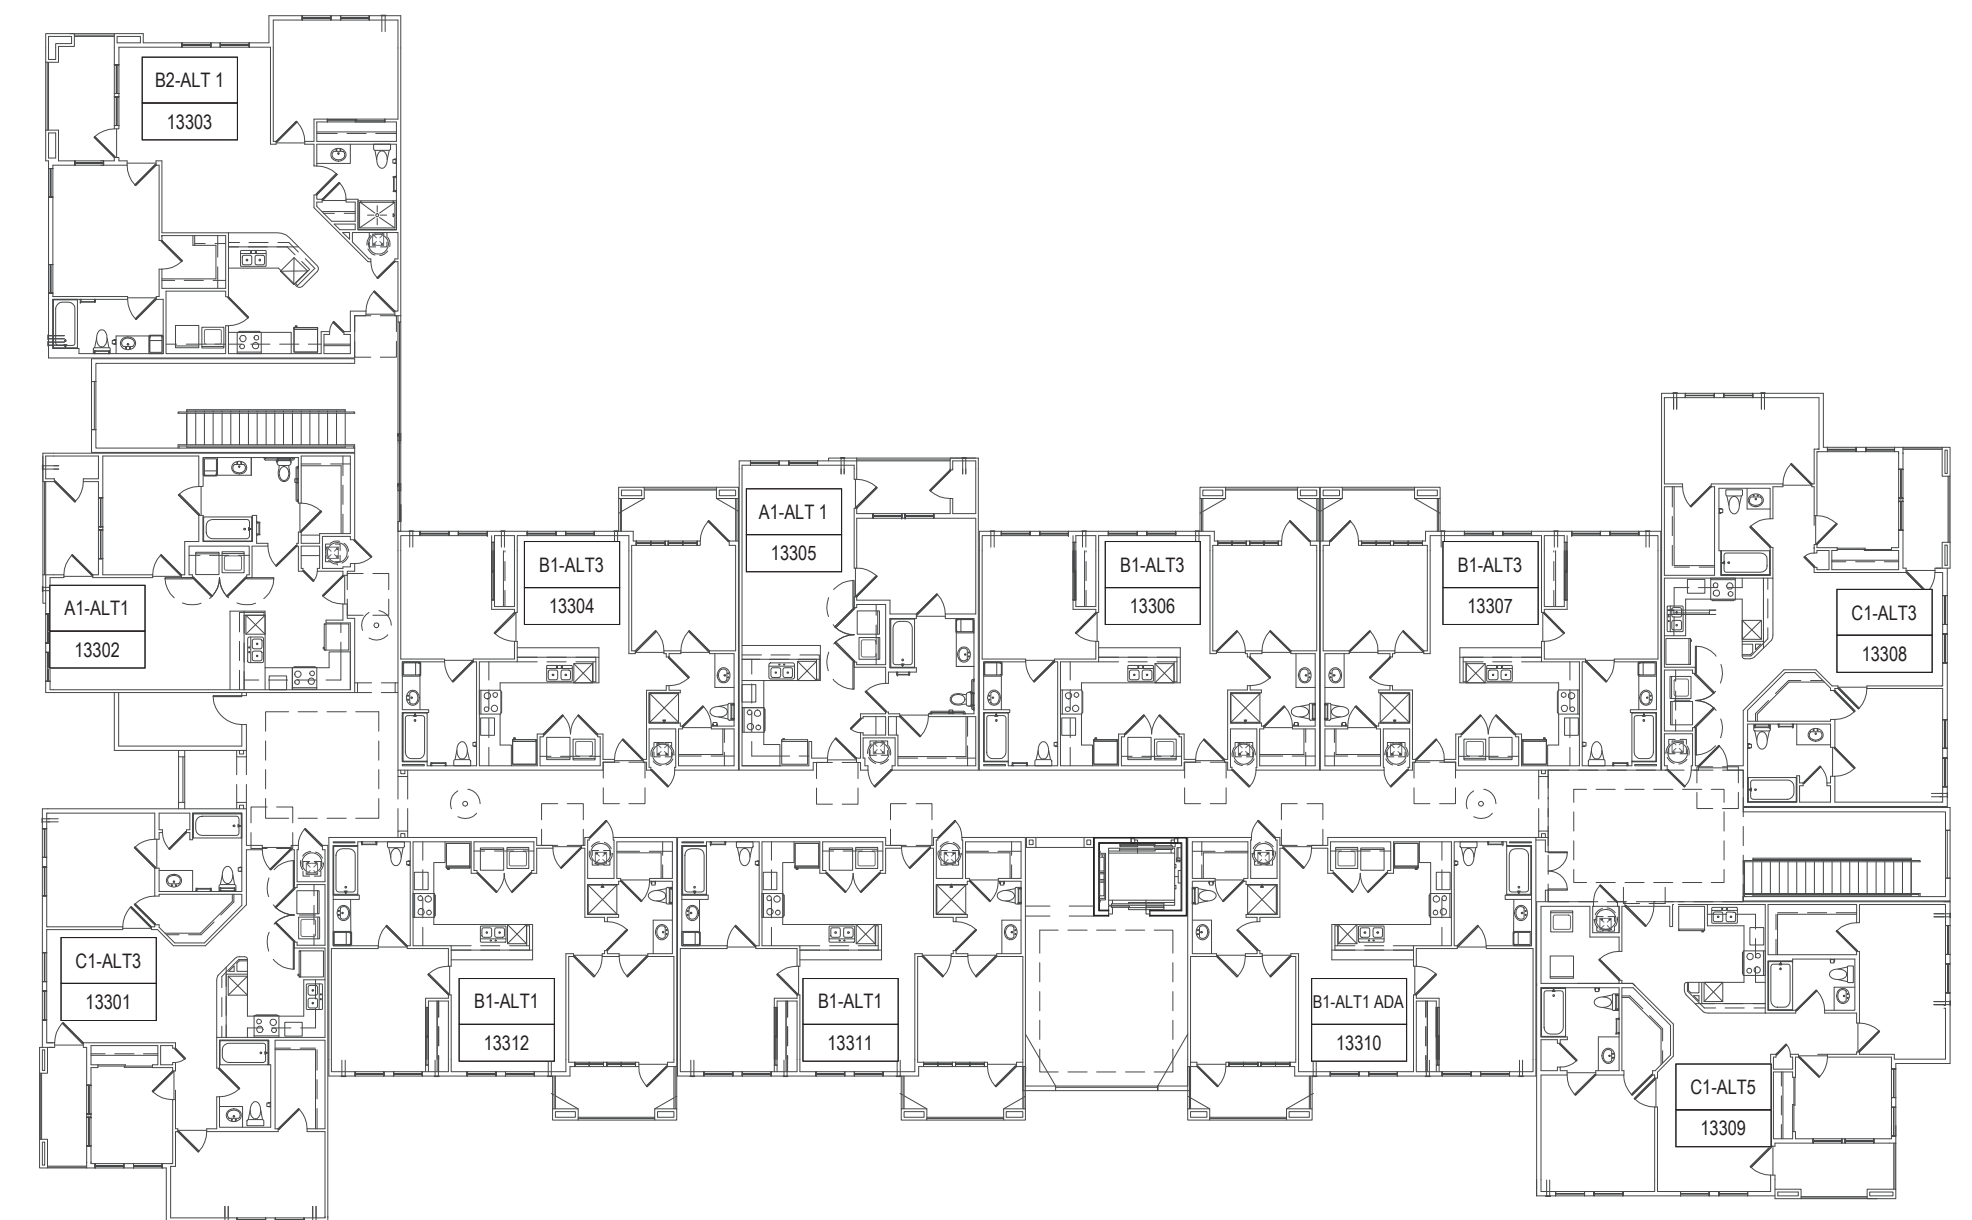

3 BLDG 13, TYPE IIA THIRD FLOOR ADDRESS PLAN
 SCALE: 1/16" = 1'-0"

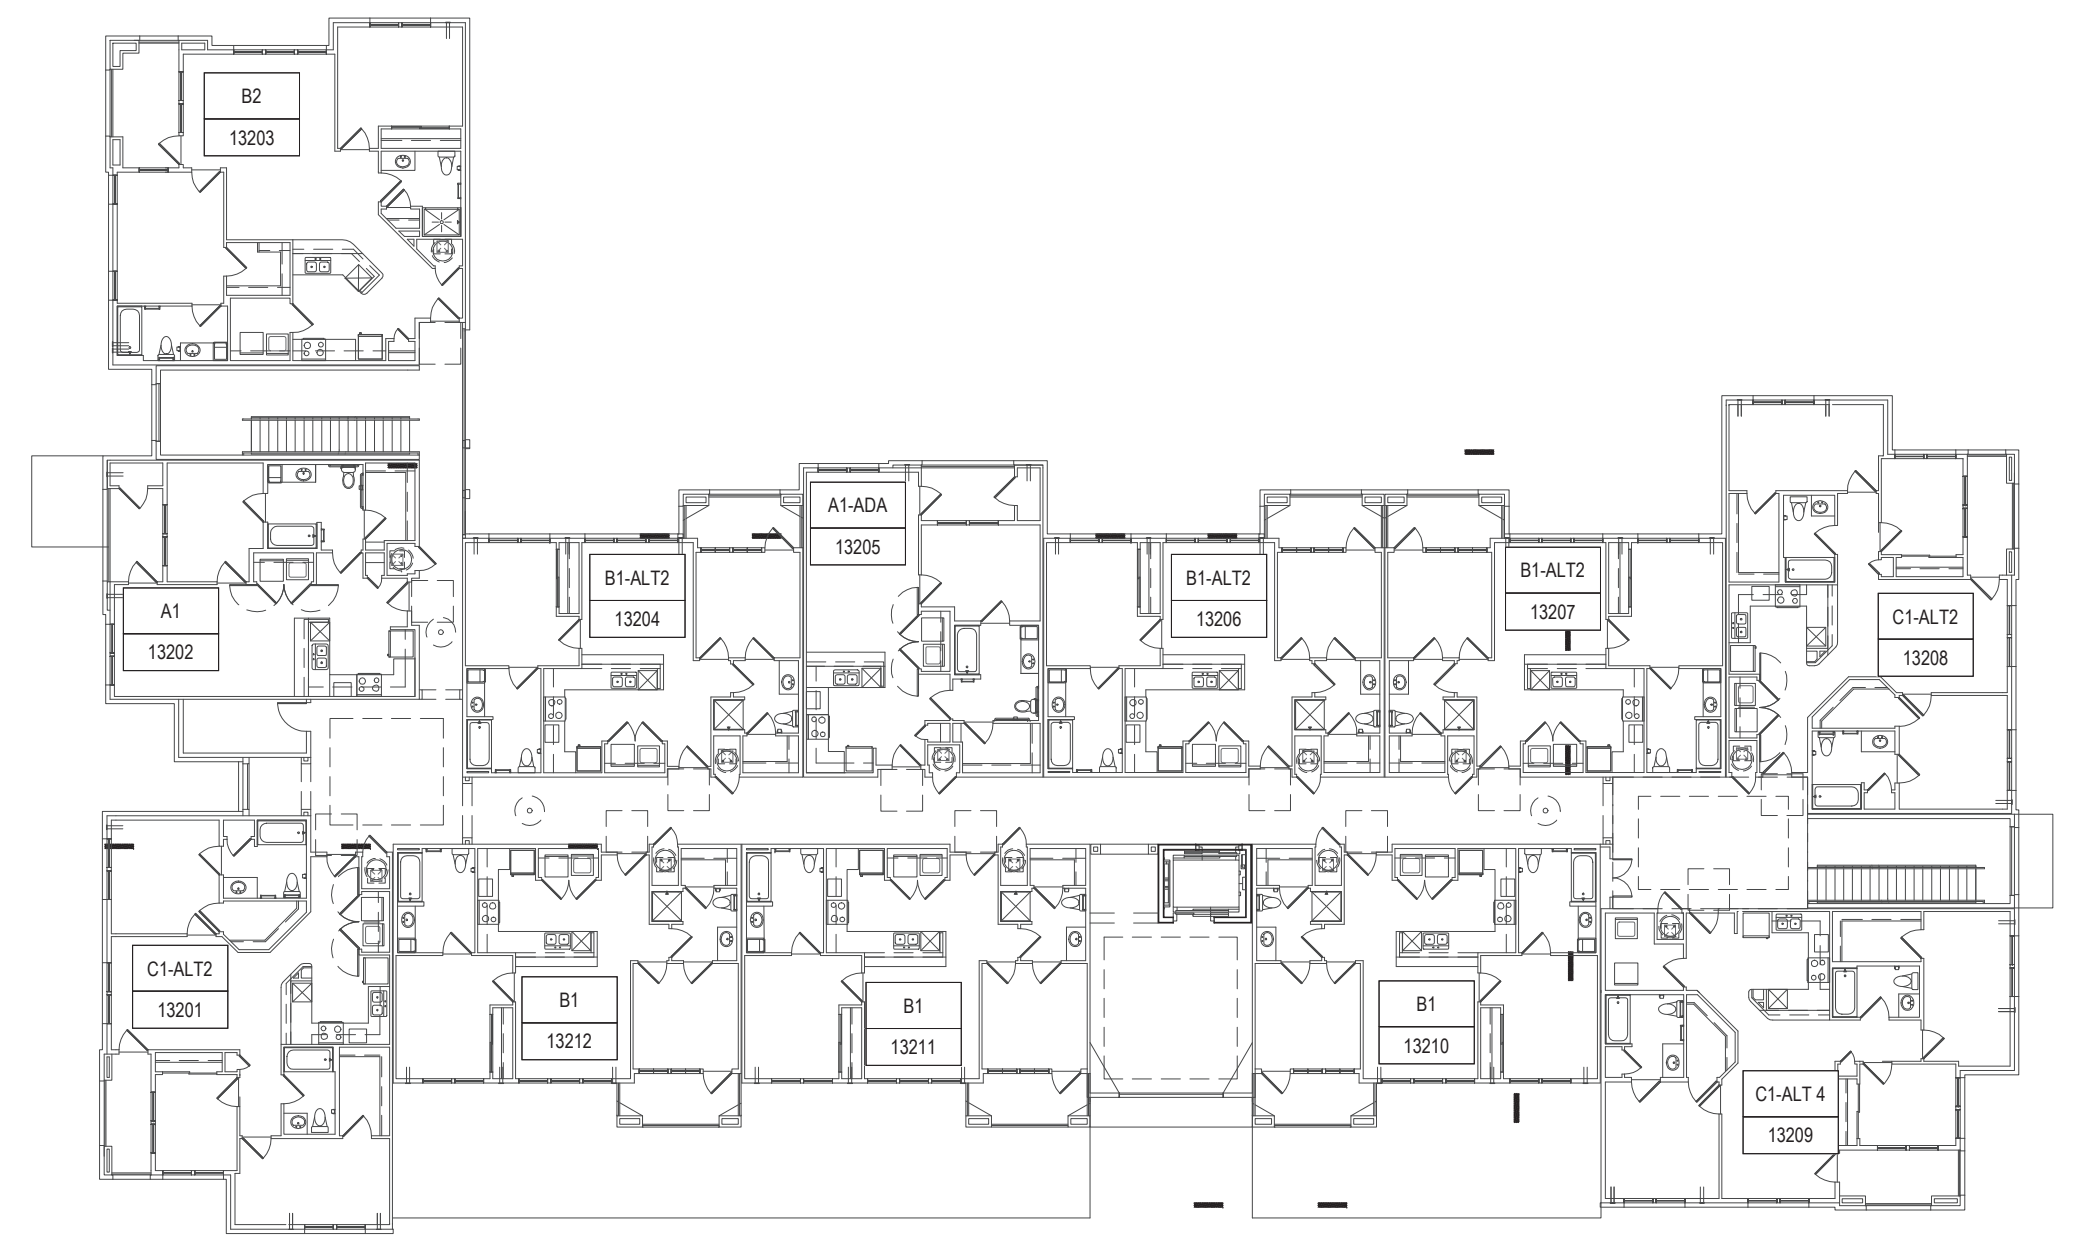

2 BLDG 13, TYPE IIA SECOND FLOOR ADDRESS PLAN
 SCALE: 1/16" = 1'-0"

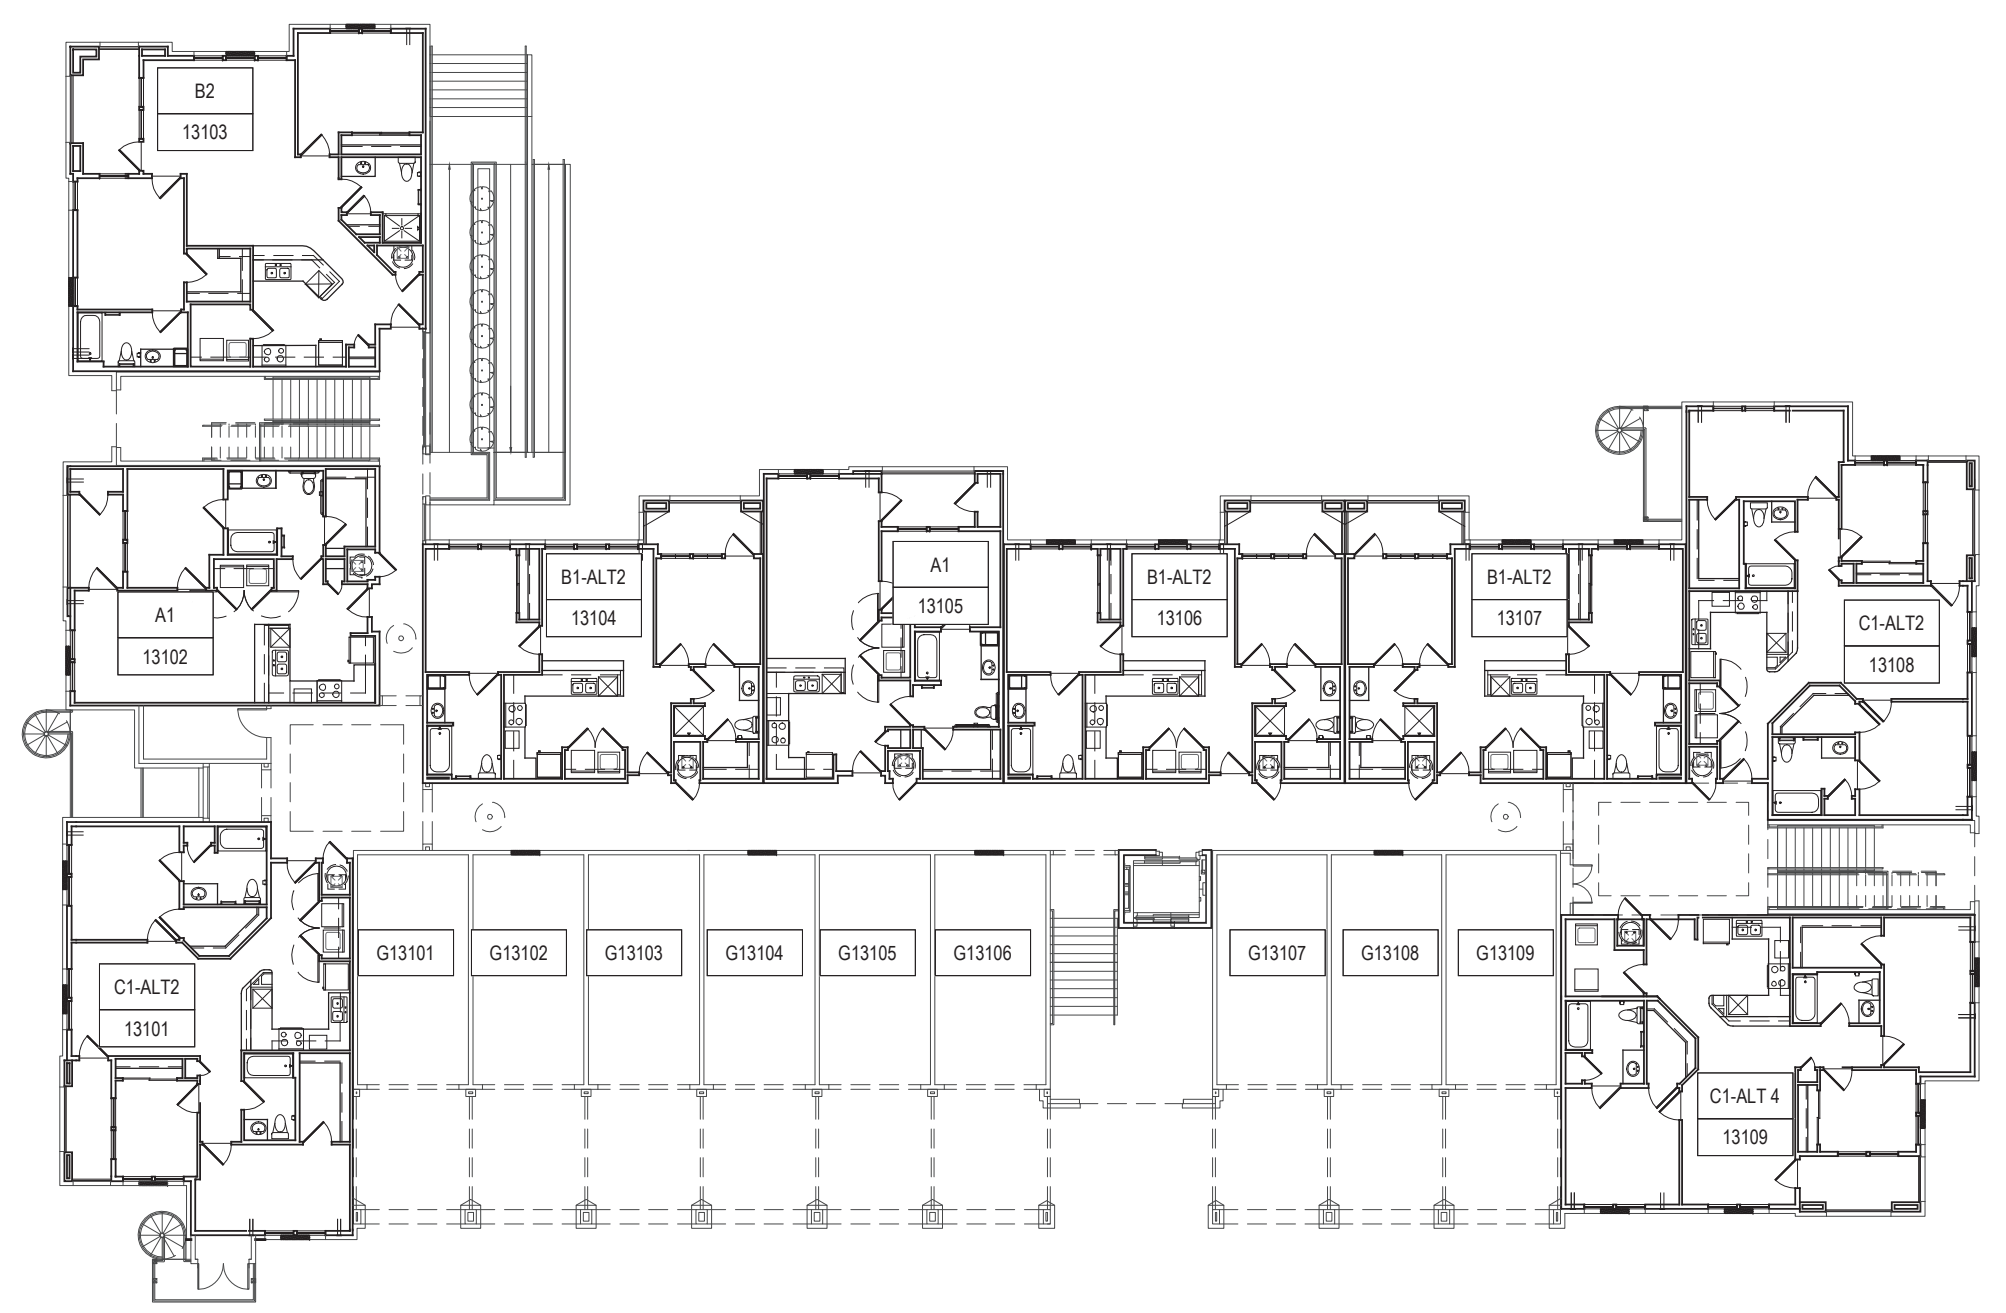

1 BLDG 13, TYPE IIA FIRST FLOOR ADDRESS PLAN
 SCALE: 1/16" = 1'-0"

PERMIT: 09-02-2016