


1 Descriptive Plan - Porch Canopy, Access & Parking

SCALE: 3/8" = 1'-0"

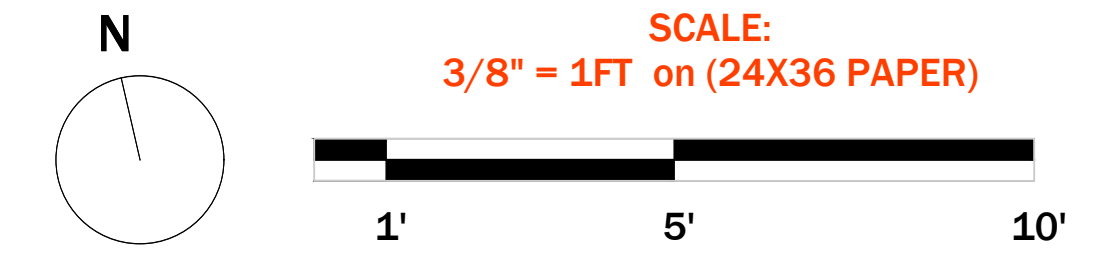

**FOGGY WATERS MARINA**  
**REHABILITATION**  
 58047 HWY 433, SLIDELL LA

FOR:

PERMIT SET  
**5/09/23**

DRAWING:	EXTERIOR RENOVATION
SET:	PERMIT
REVISION:	0
REFERENCE:	FIELD MEASURE

DATE: 4/3/23

DRAWN BY: MT

CHK'D BY: MT

SCALE: 3/8" = 1'

SHEET:

**A-1**