



FILE NAME: C:\Users\dammon\Documents\2025 - Fire Station #10\2025 Fire Station #10\2025 Fire Station #10.dwg
 PLOT DATE: 12/25/2025
 PLOT TIME: 10:00:00 AM
 PLOT SCALE: 1"=30'-0"
 PLOT SHEET: 1 of 3
 PLOT BY: BAW

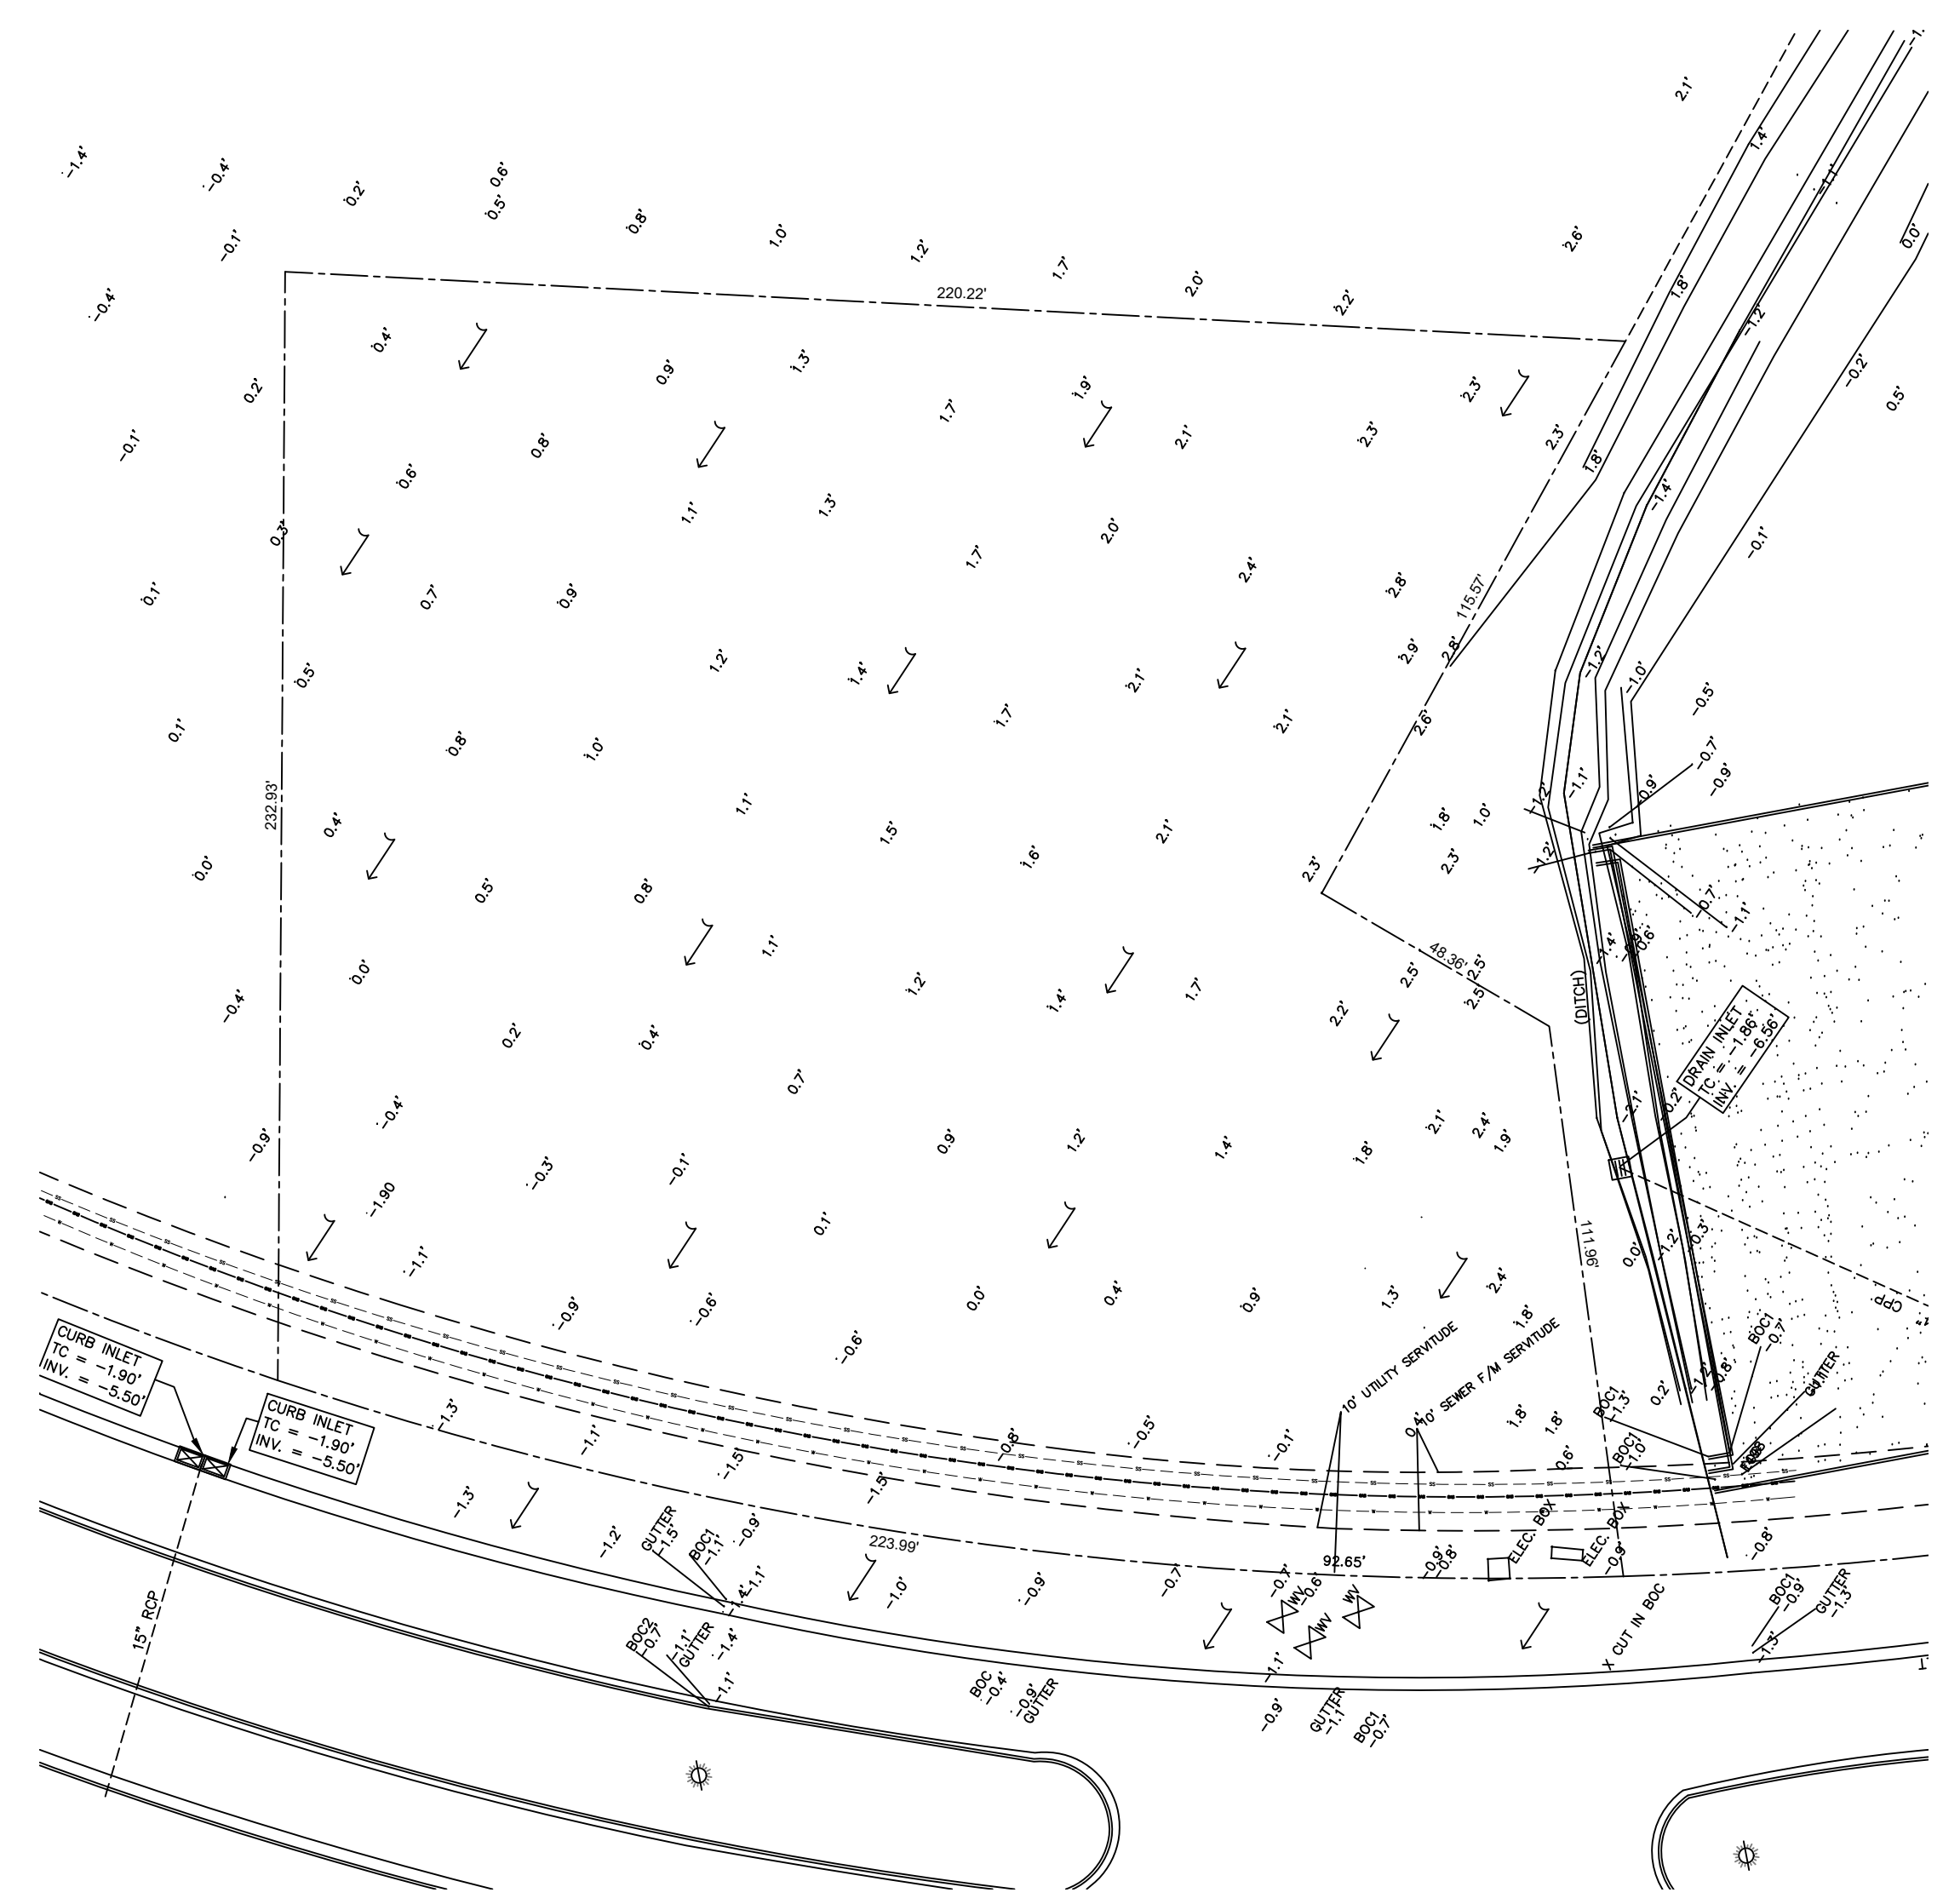

1 PRE DEVELOPMENT
 SCALE: 1" = 30'-0"

PRE HARD & GREEN SPACE

EXISTING AREA - 1.154 ACRES = 50,491 SQ. FT.
 GREEN AREA = 50,491 SQ. FT.

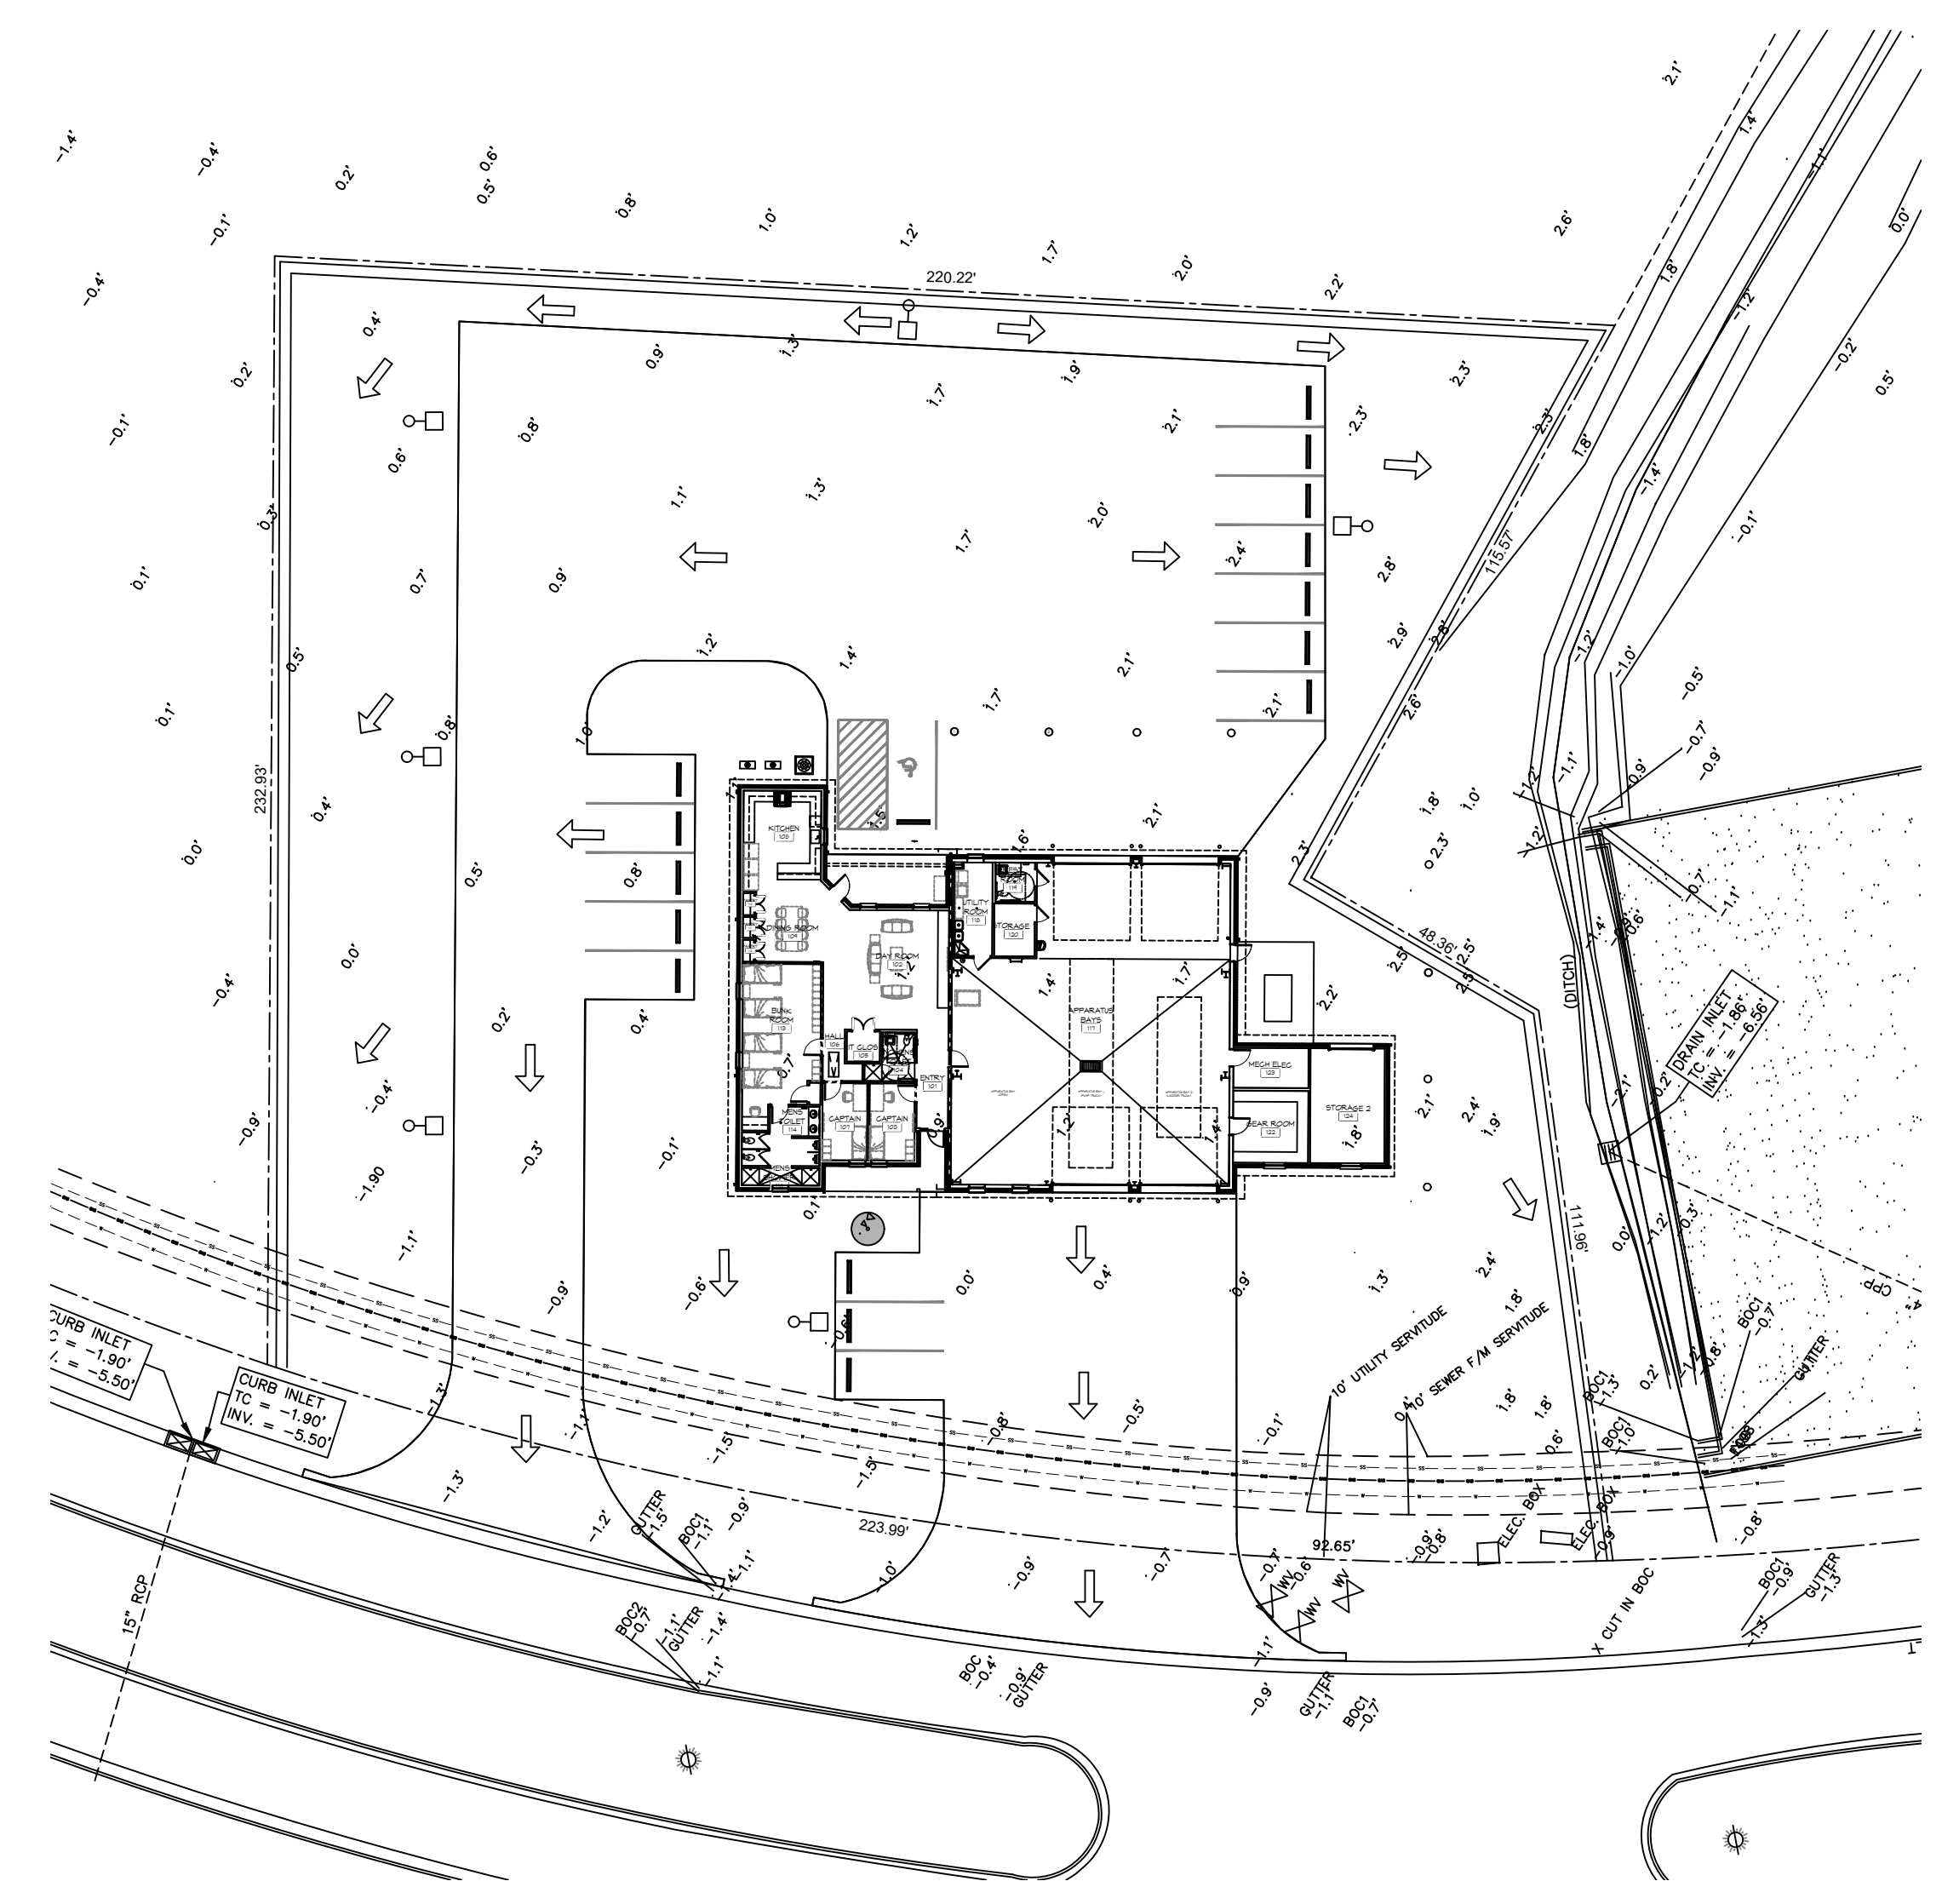

2 POST DEVELOPMENT
 SCALE: 1" = 30'-0"

POST HARD & GREEN SPACE

EXISTING AREA - 1.154 ACRES = 50,491 SQ. FT.
 BUILDING AREA = 6,526 SQ. FT.
 CONCRETE PAVING AREA = 22,885 SQ. FT.
 GREEN AREA = 21,080 SQ. FT.

NO ADVERSE IMPACT TO ADJACENT PROPERTIES
 AREA RESULTS IN A NEGLIGIBLE CHANGE FROM THE EXISTING RUNOFF COEFFICIENT (C) AND RATE OF RUNOFF AND DRAINAGE PATTERNS ARE TO REMAIN THE SAME.

PRE & POST WATER FLOW

PRE DEVELOPMENT DRAINAGE FLOW
 POST DEVELOPMENT DRAINAGE FLOW

DAMMON

ENGINEERING, INC.
 LOUISIANA & MISSISSIPPI

Chief Engineer: Brian Mistich, PE
 554 Old Spanish Trail
 Slidell, LA 70458
 www.dammonengineering.com
 info@dammonengineering.com
 PH: 985.649.3832

#	DATE

SEAL:

NEW FIRE STATION #10
 ST. TAMMANY FIRE PROTECTION
 DISTRICT NO. 1

2745 LAKESHORE VISTA BLVD
 SLIDELL, LA 70461

JOB No: 2516 | DATE: 12-05-2025
 DRAWN BY: BAW | CHECKED BY: CKD

C106

SHEET TITLE: PRE AND POST DEVELOPMENT
 DRAWING NUMBER:
 SHEET No: 10 of 37