




**1 TYP CASEWORK W/APPLIANCE DETAIL**  
SCALE: 1-1/2" = 1'-0"

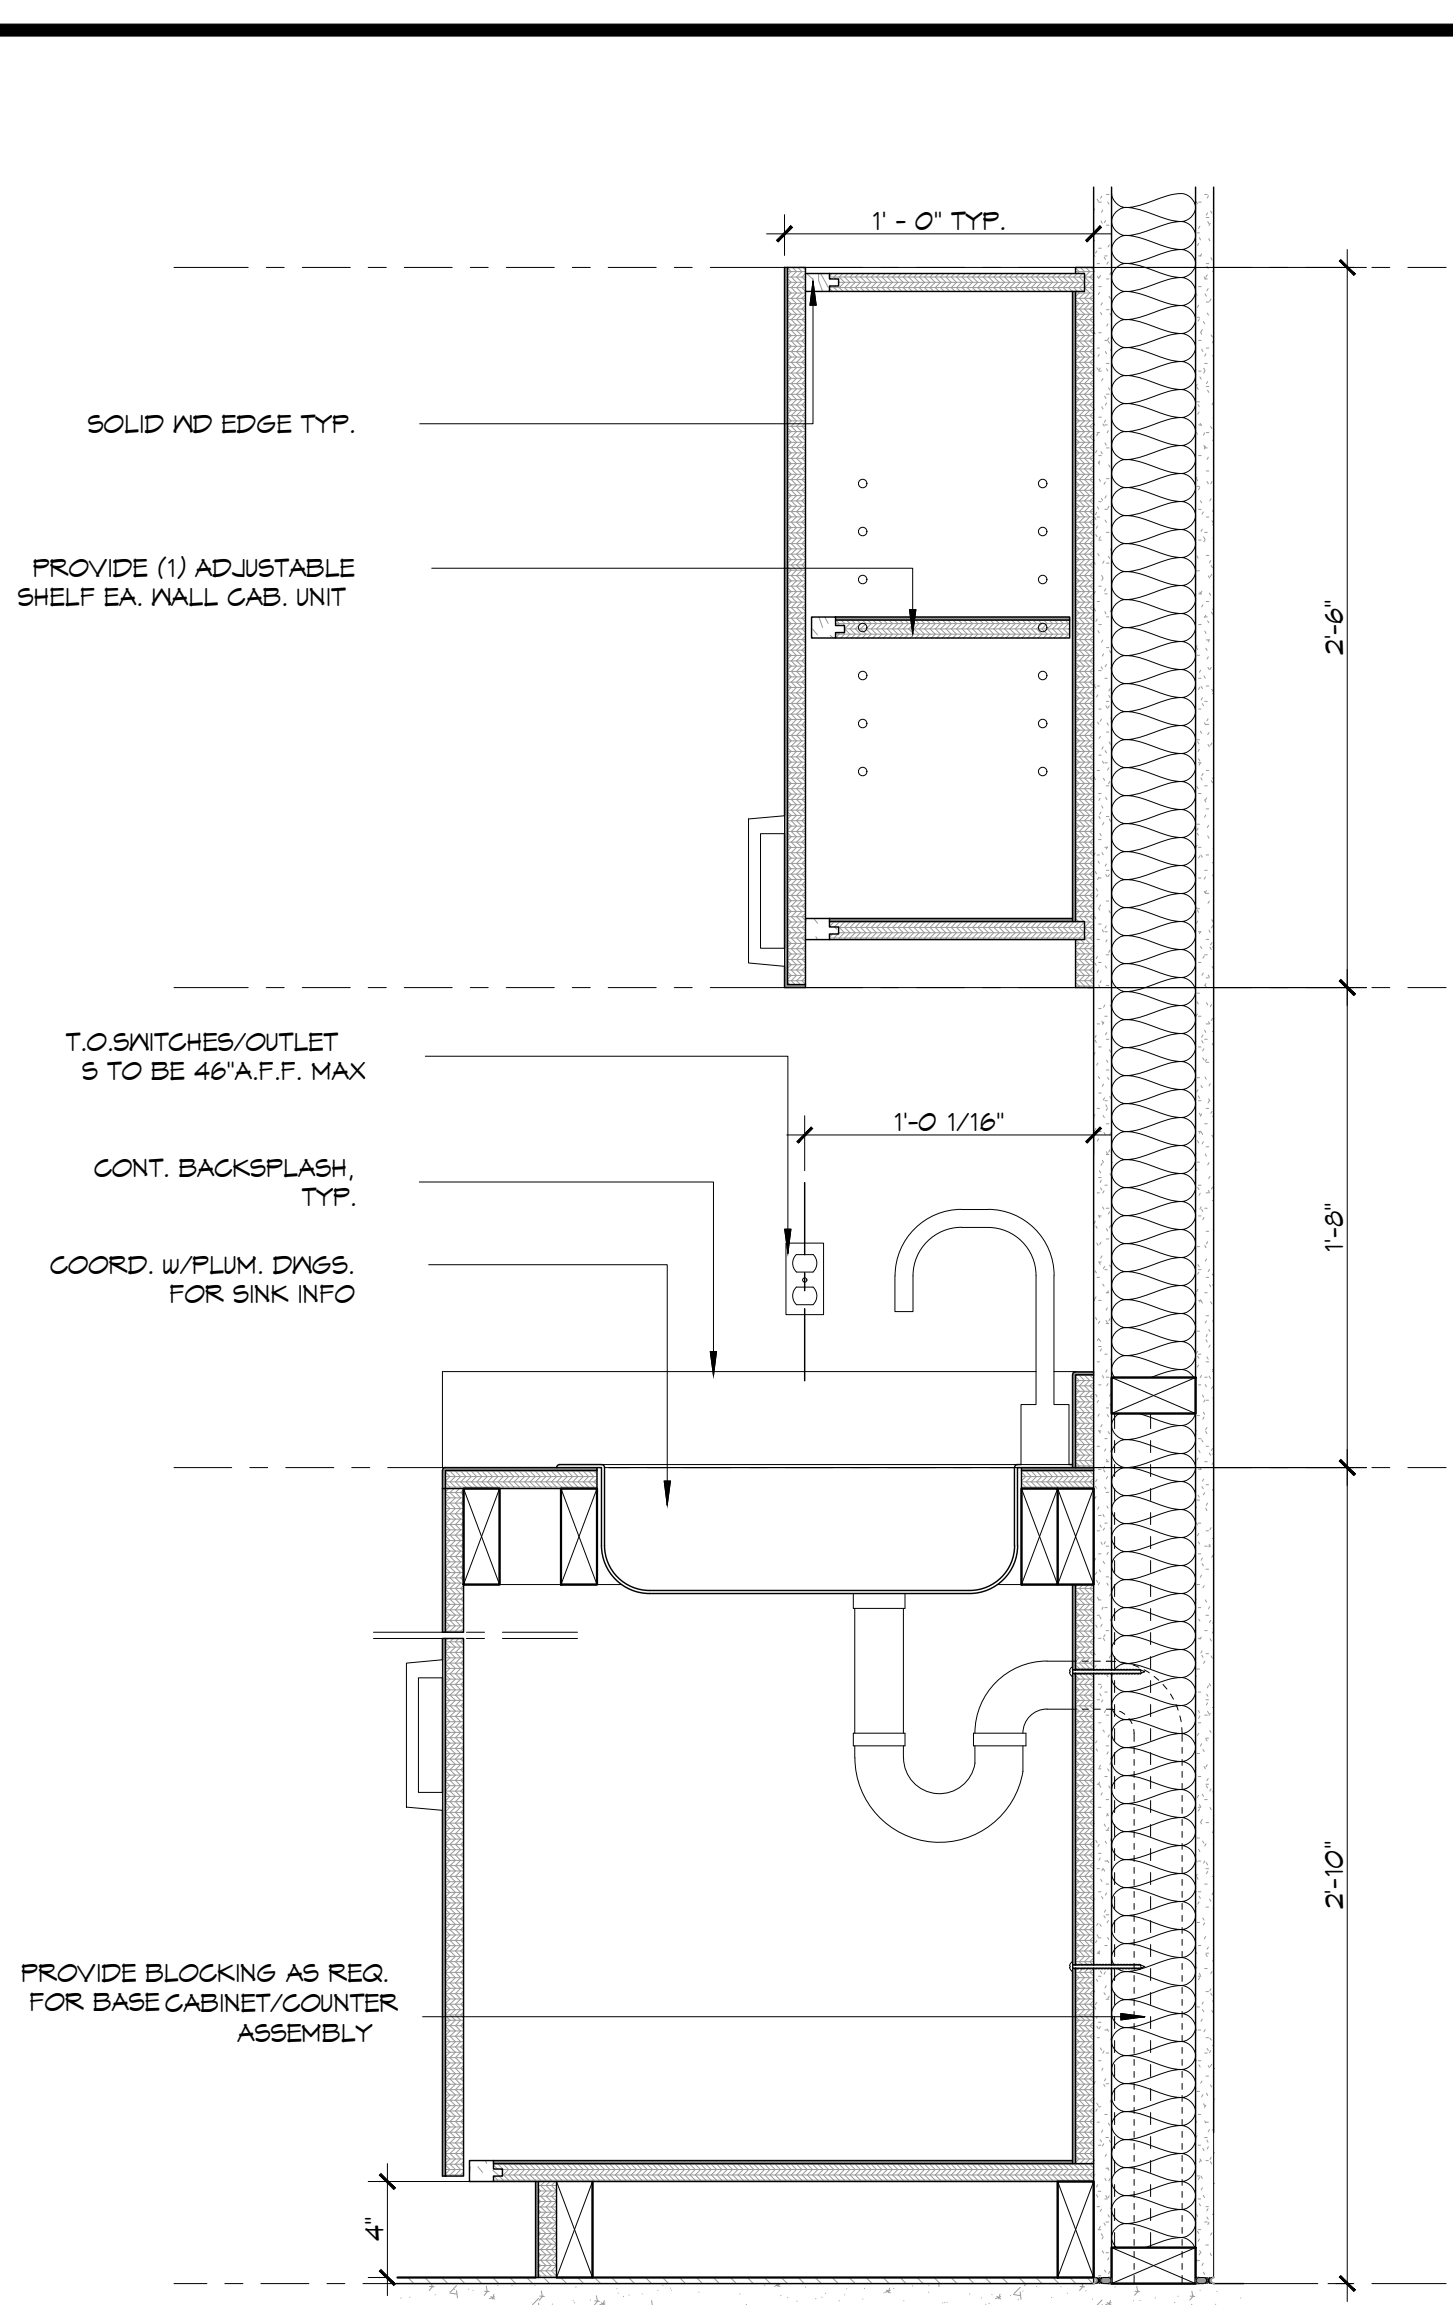


**2 TYP CASEWORK W/SINK DETAIL**  
SCALE: 1-1/2" = 1'-0"

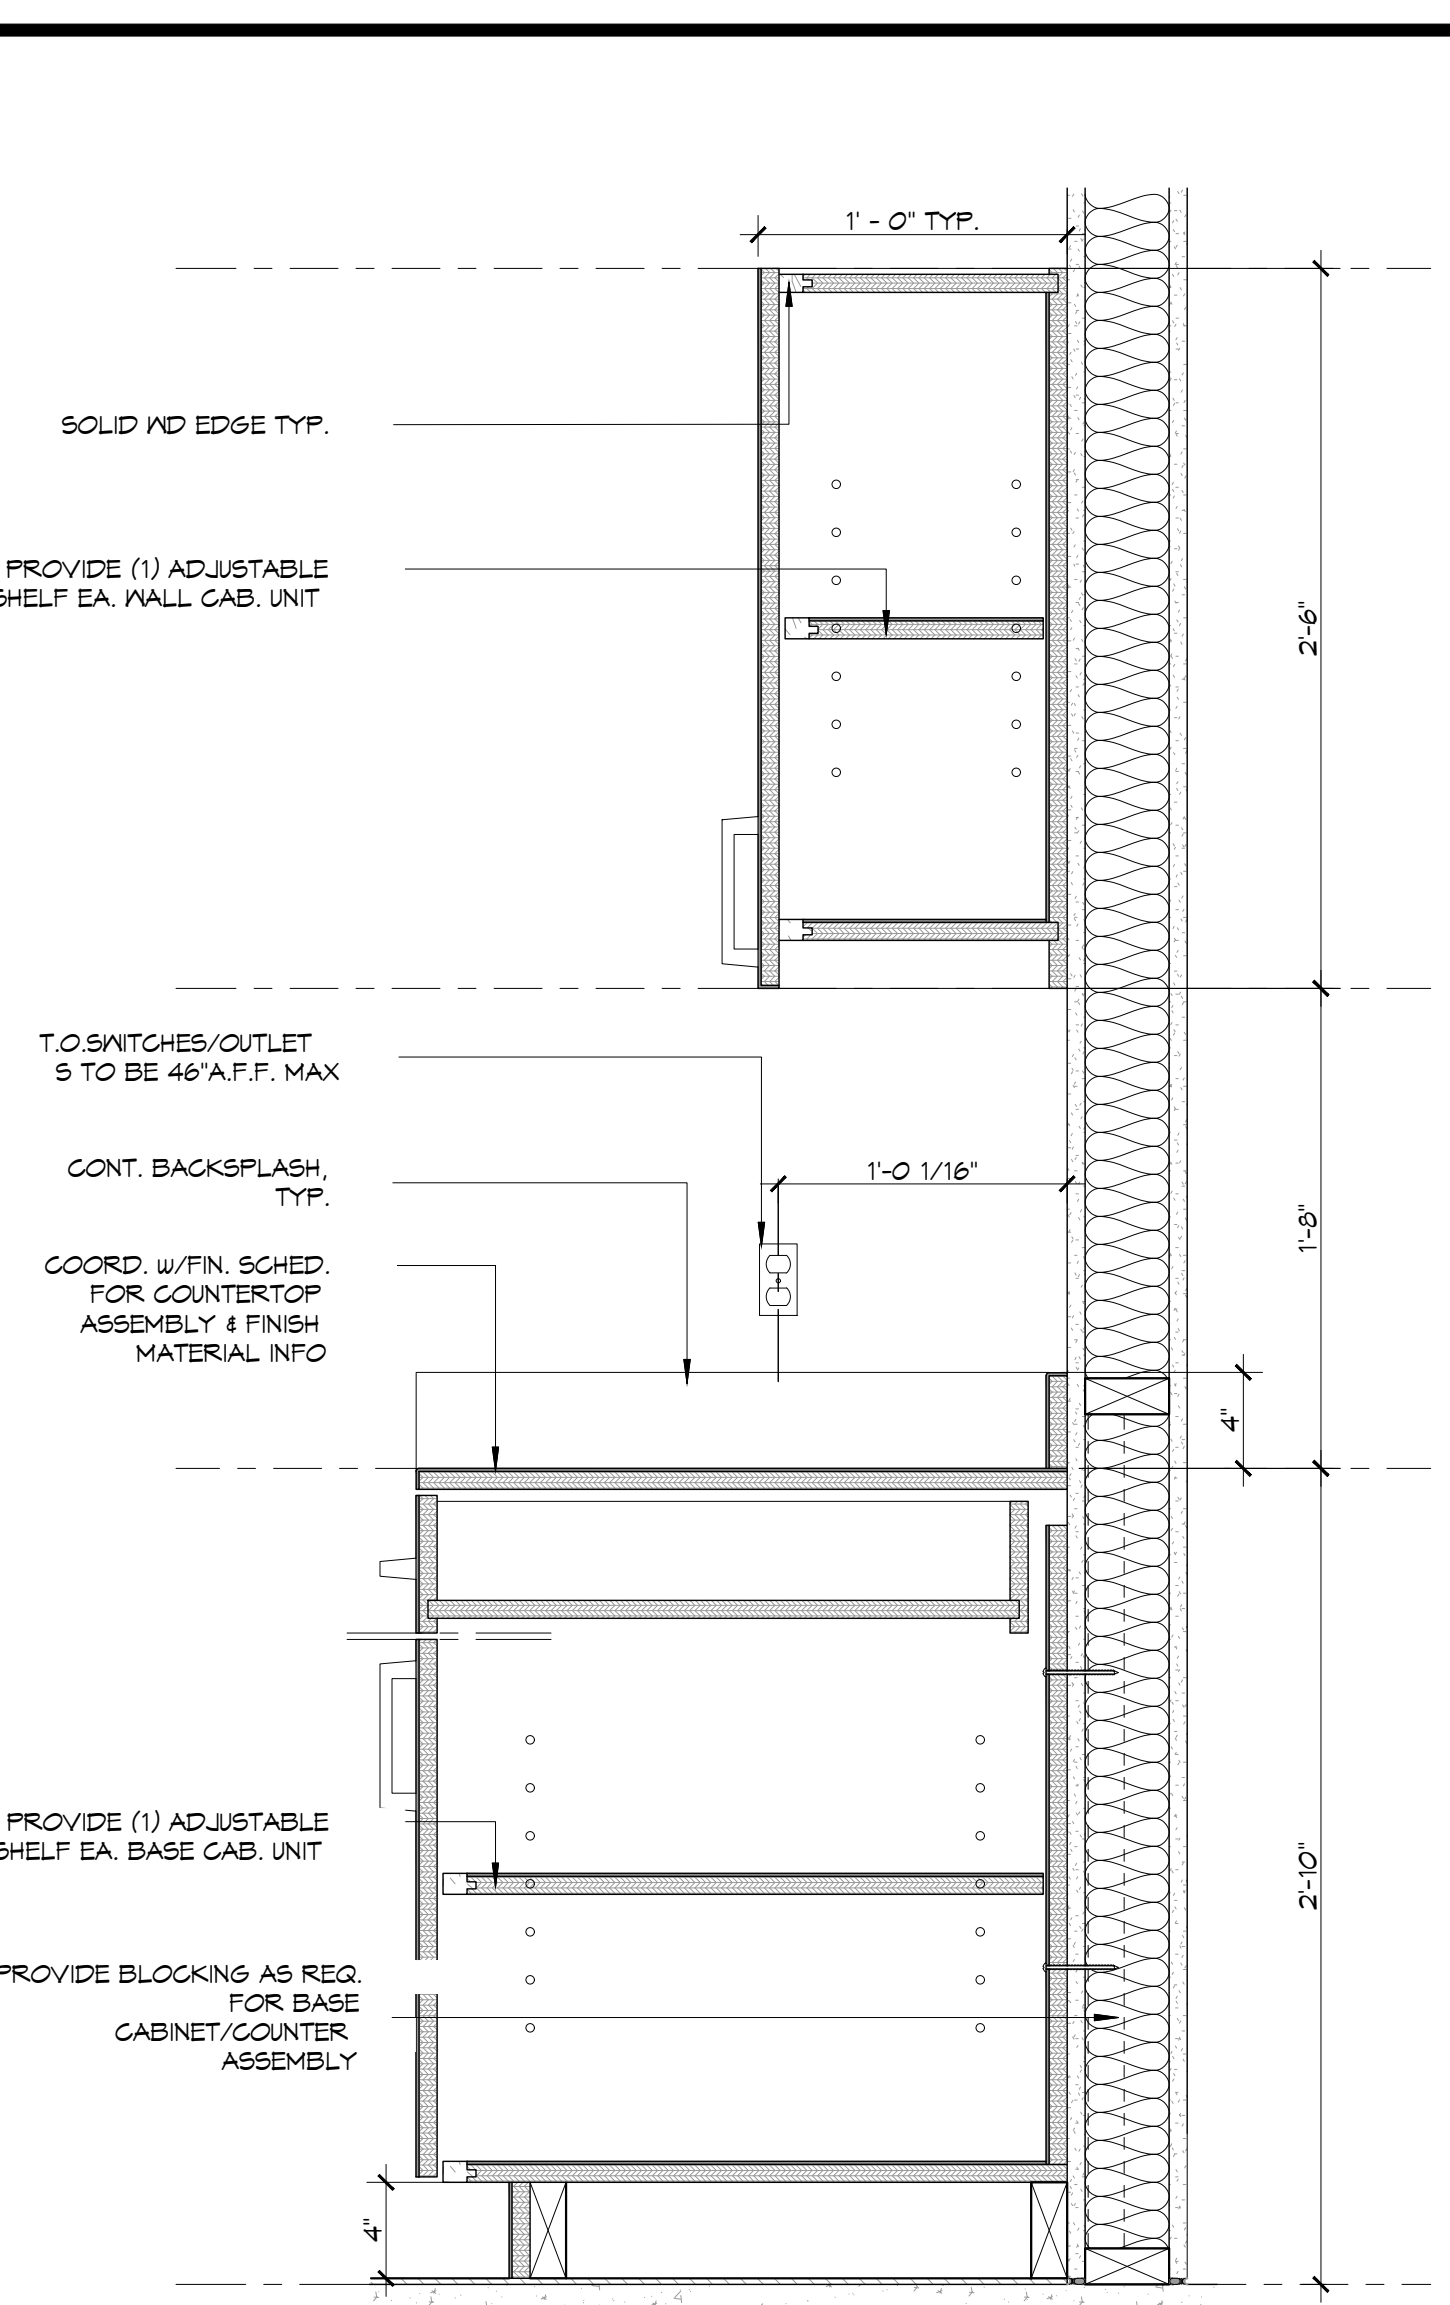


**3 TYP CASEWORK DETAIL**  
SCALE: 1-1/2" = 1'-0"

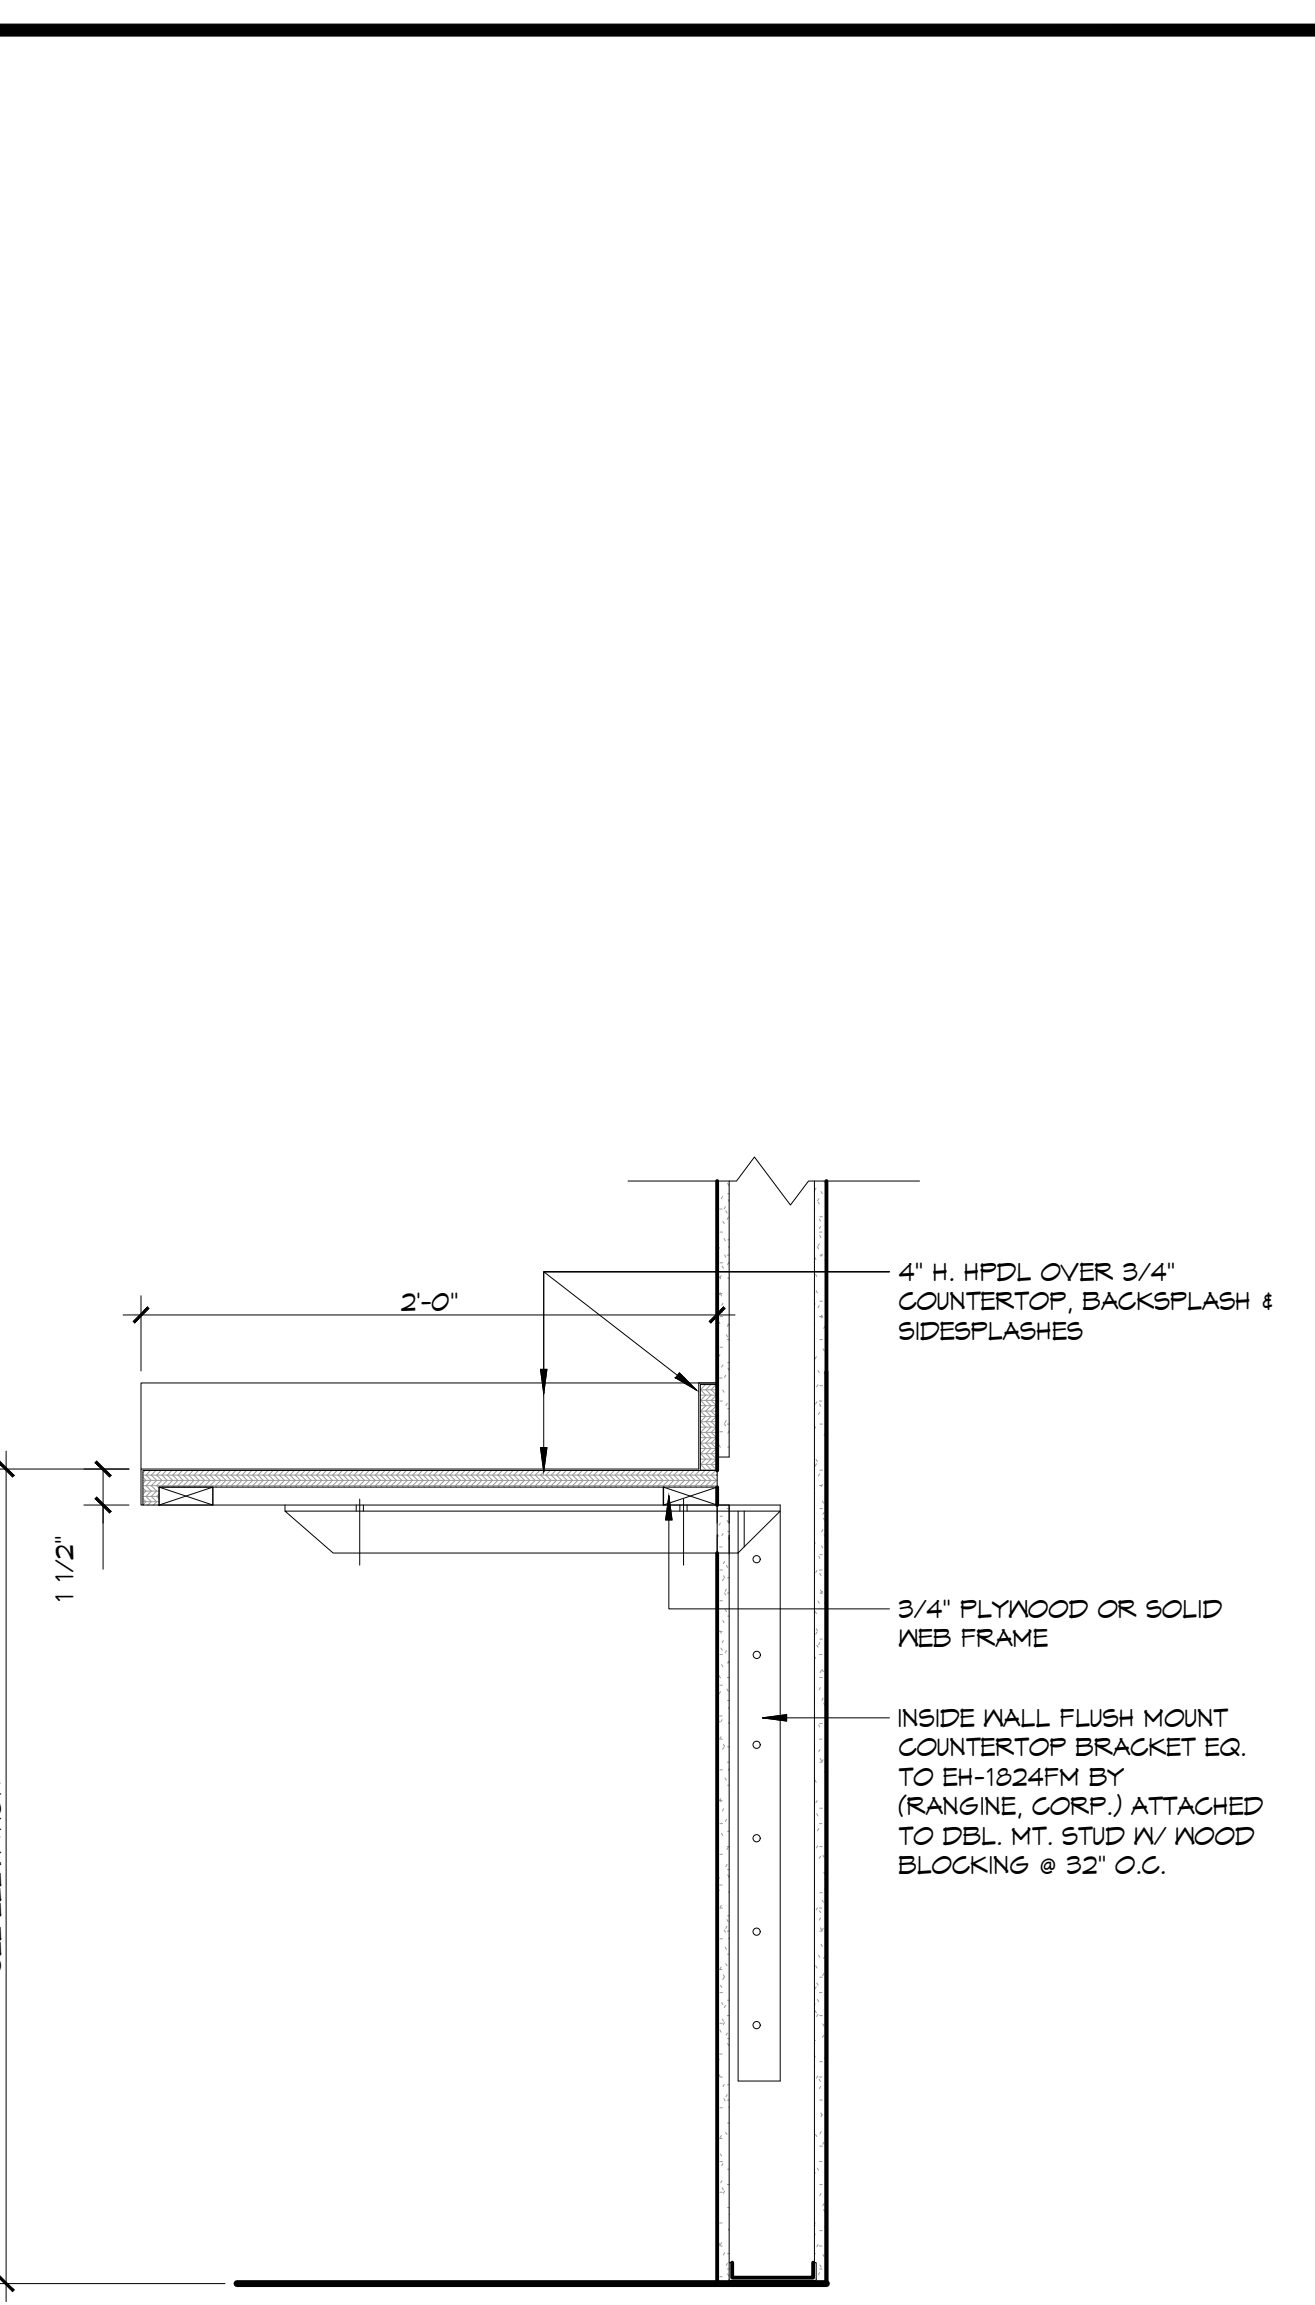


**4 LAMINATE COUNTERTOP**  
SCALE: 1-1/2" = 1'-0"

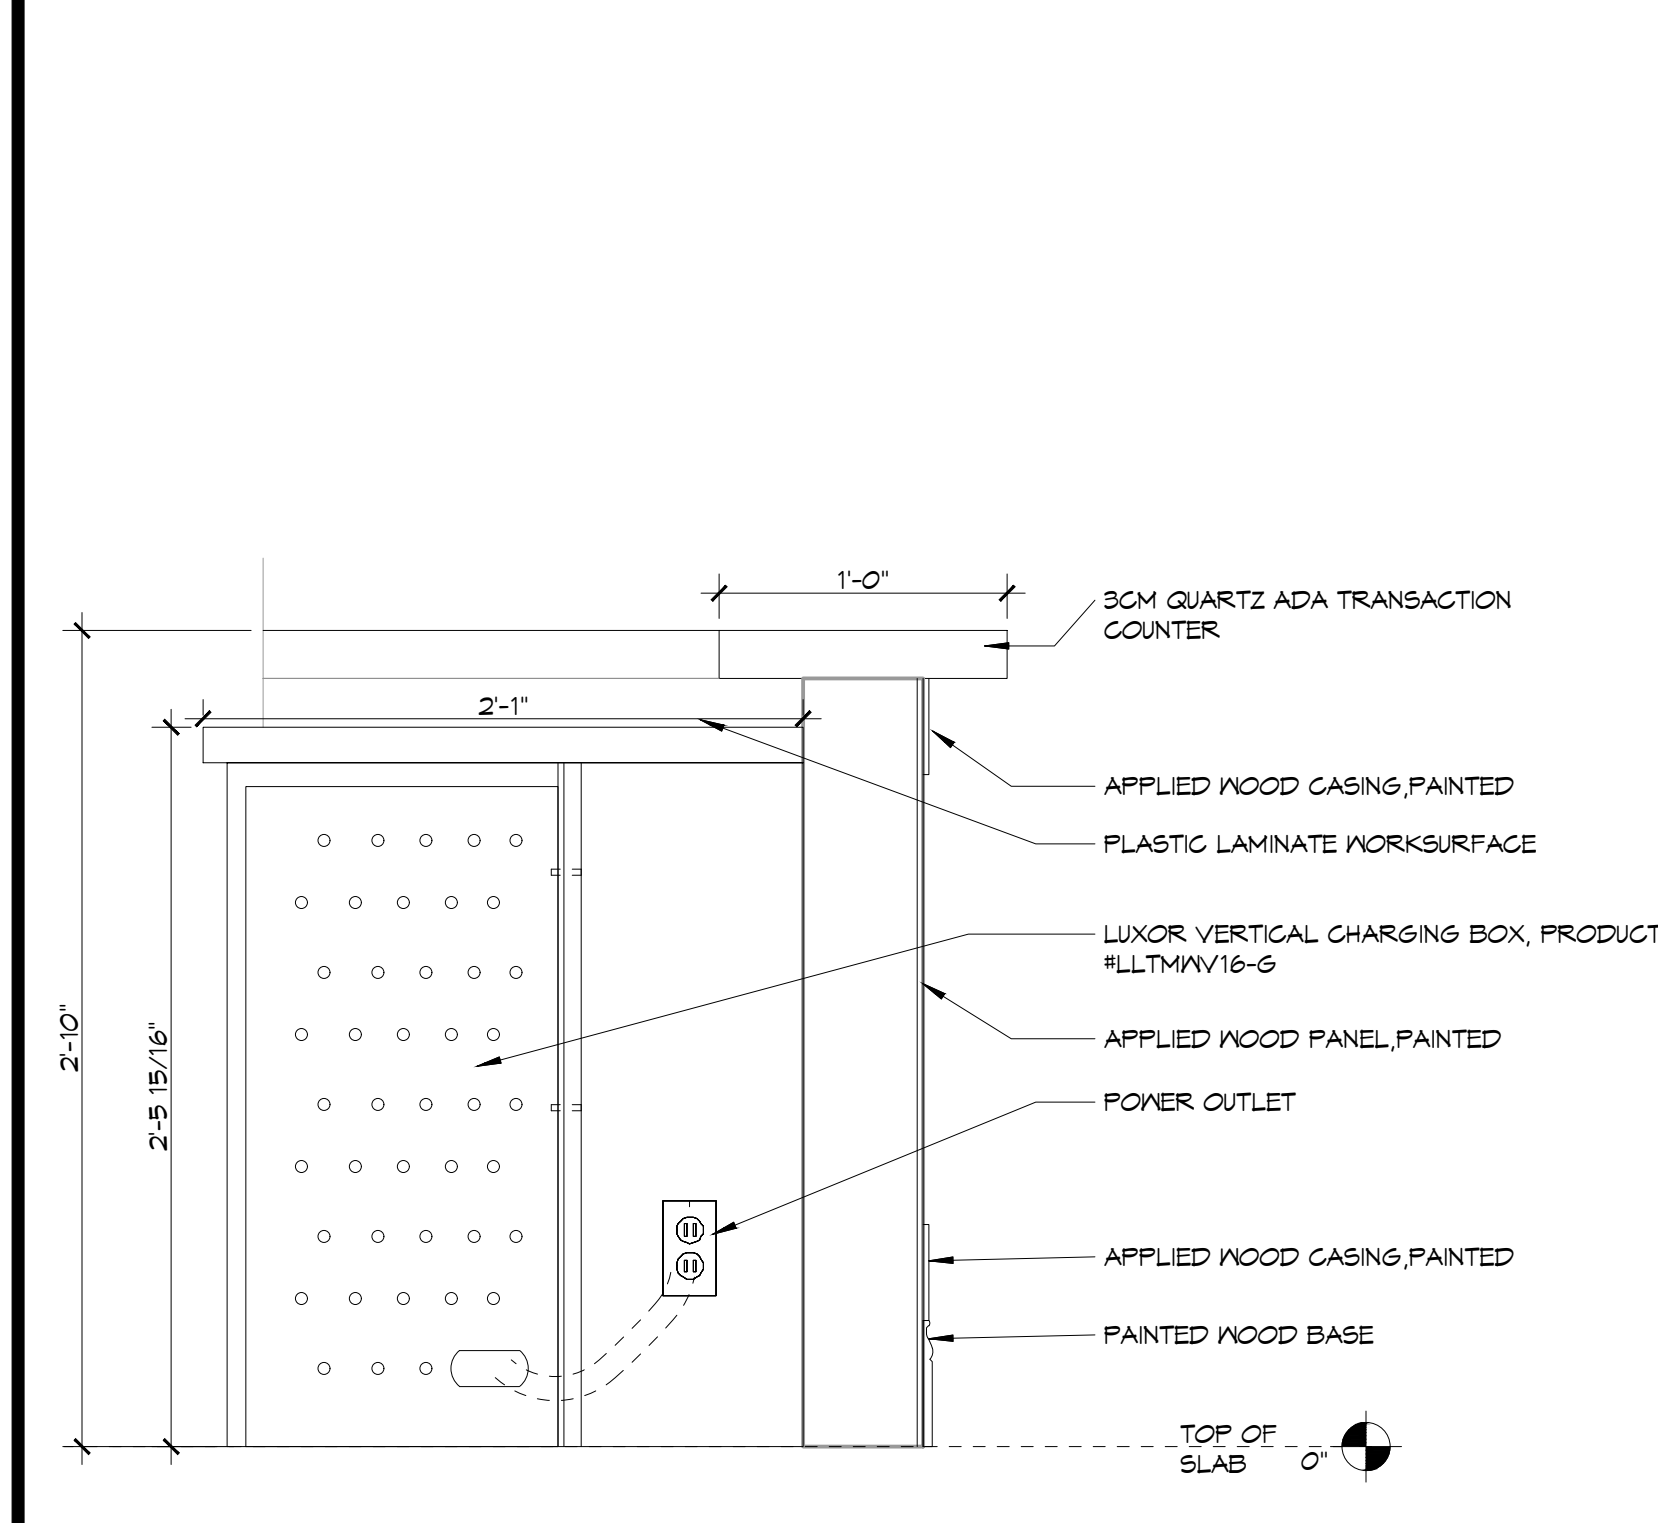


**5 RECEPTION DESK**  
SCALE: 1-1/2" = 1'-0"

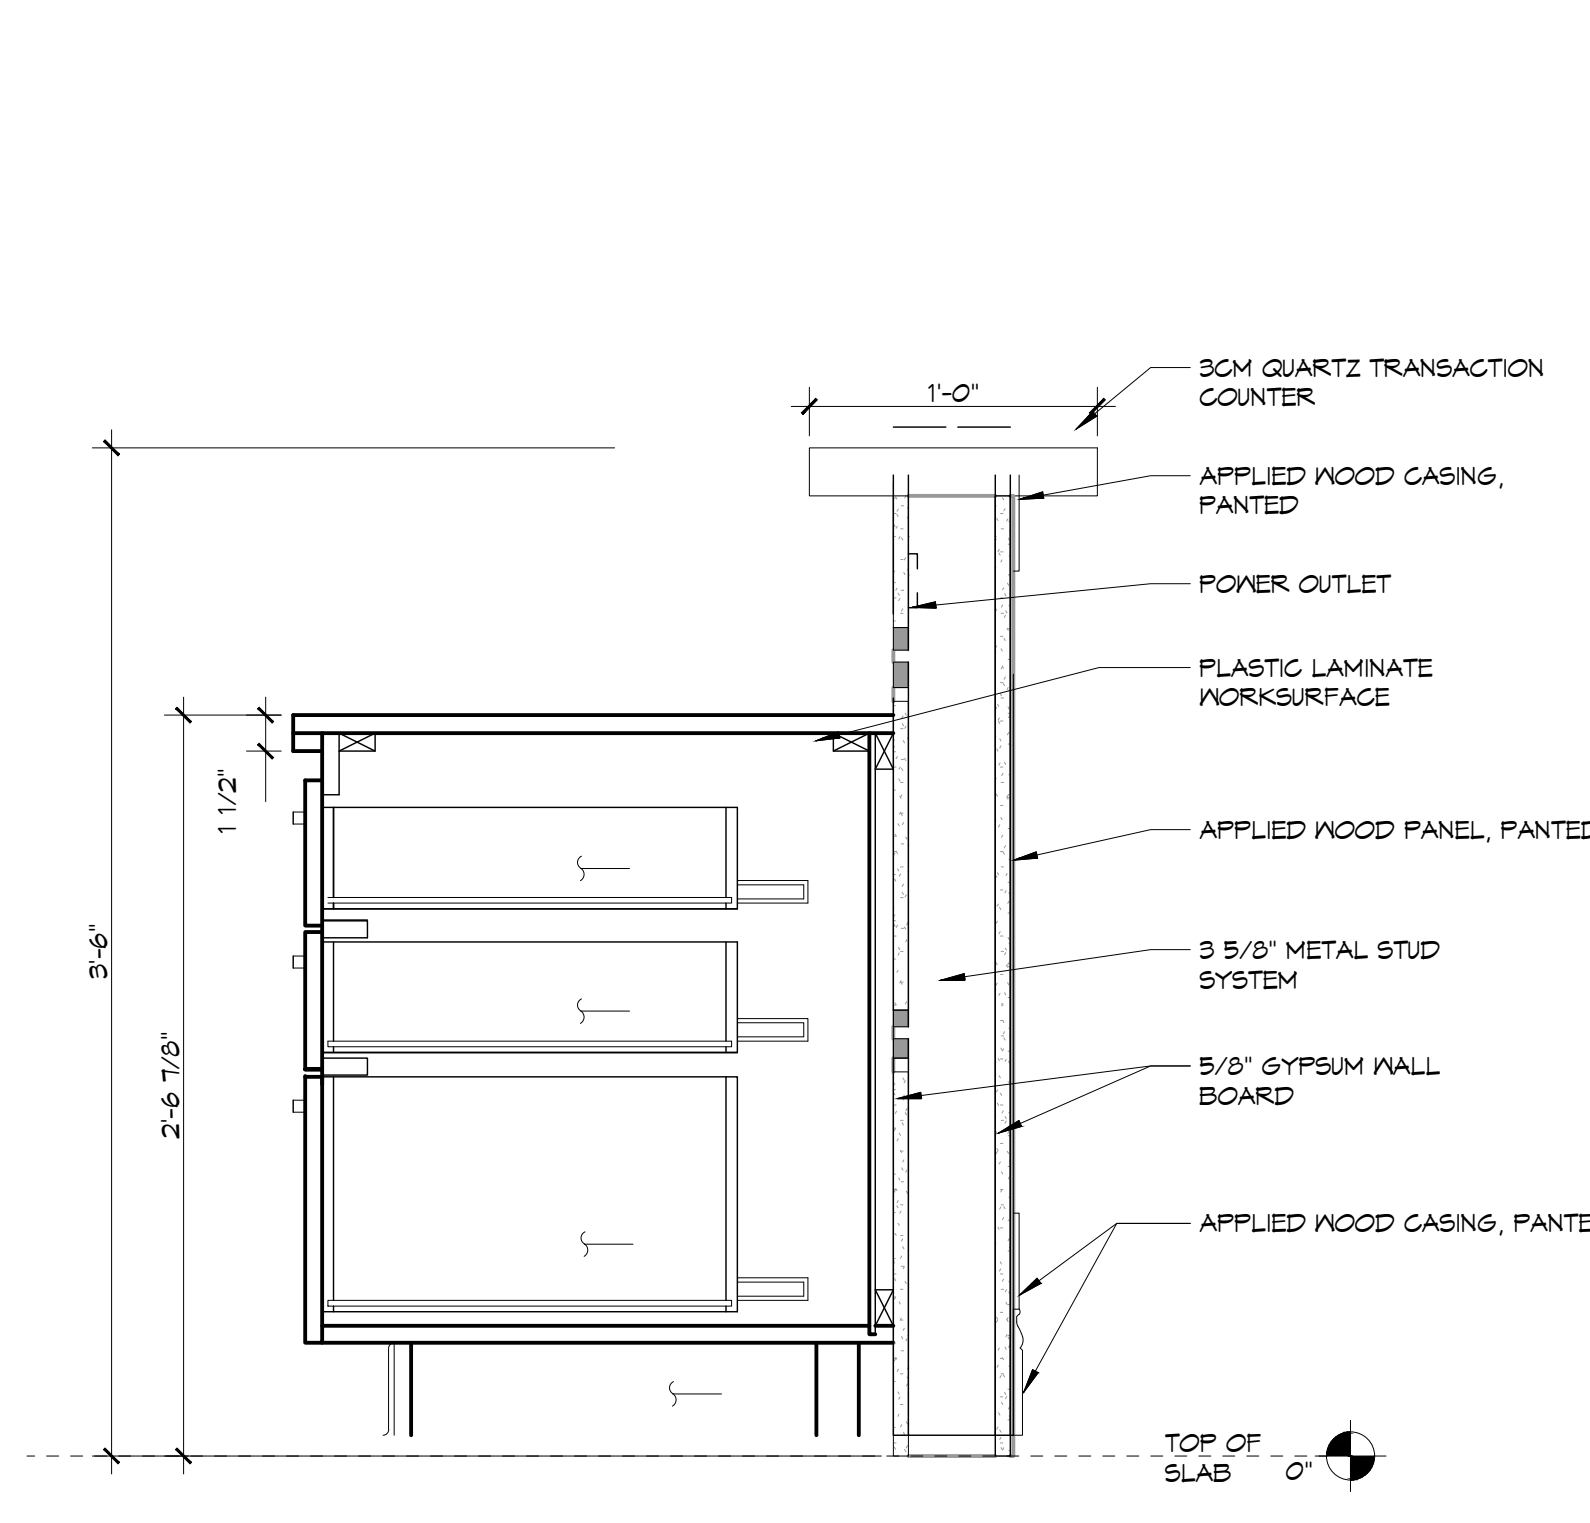

**6 RECEPTION TRANSACTION COUNTER**  
SCALE: 1-1/2" = 1'-0"

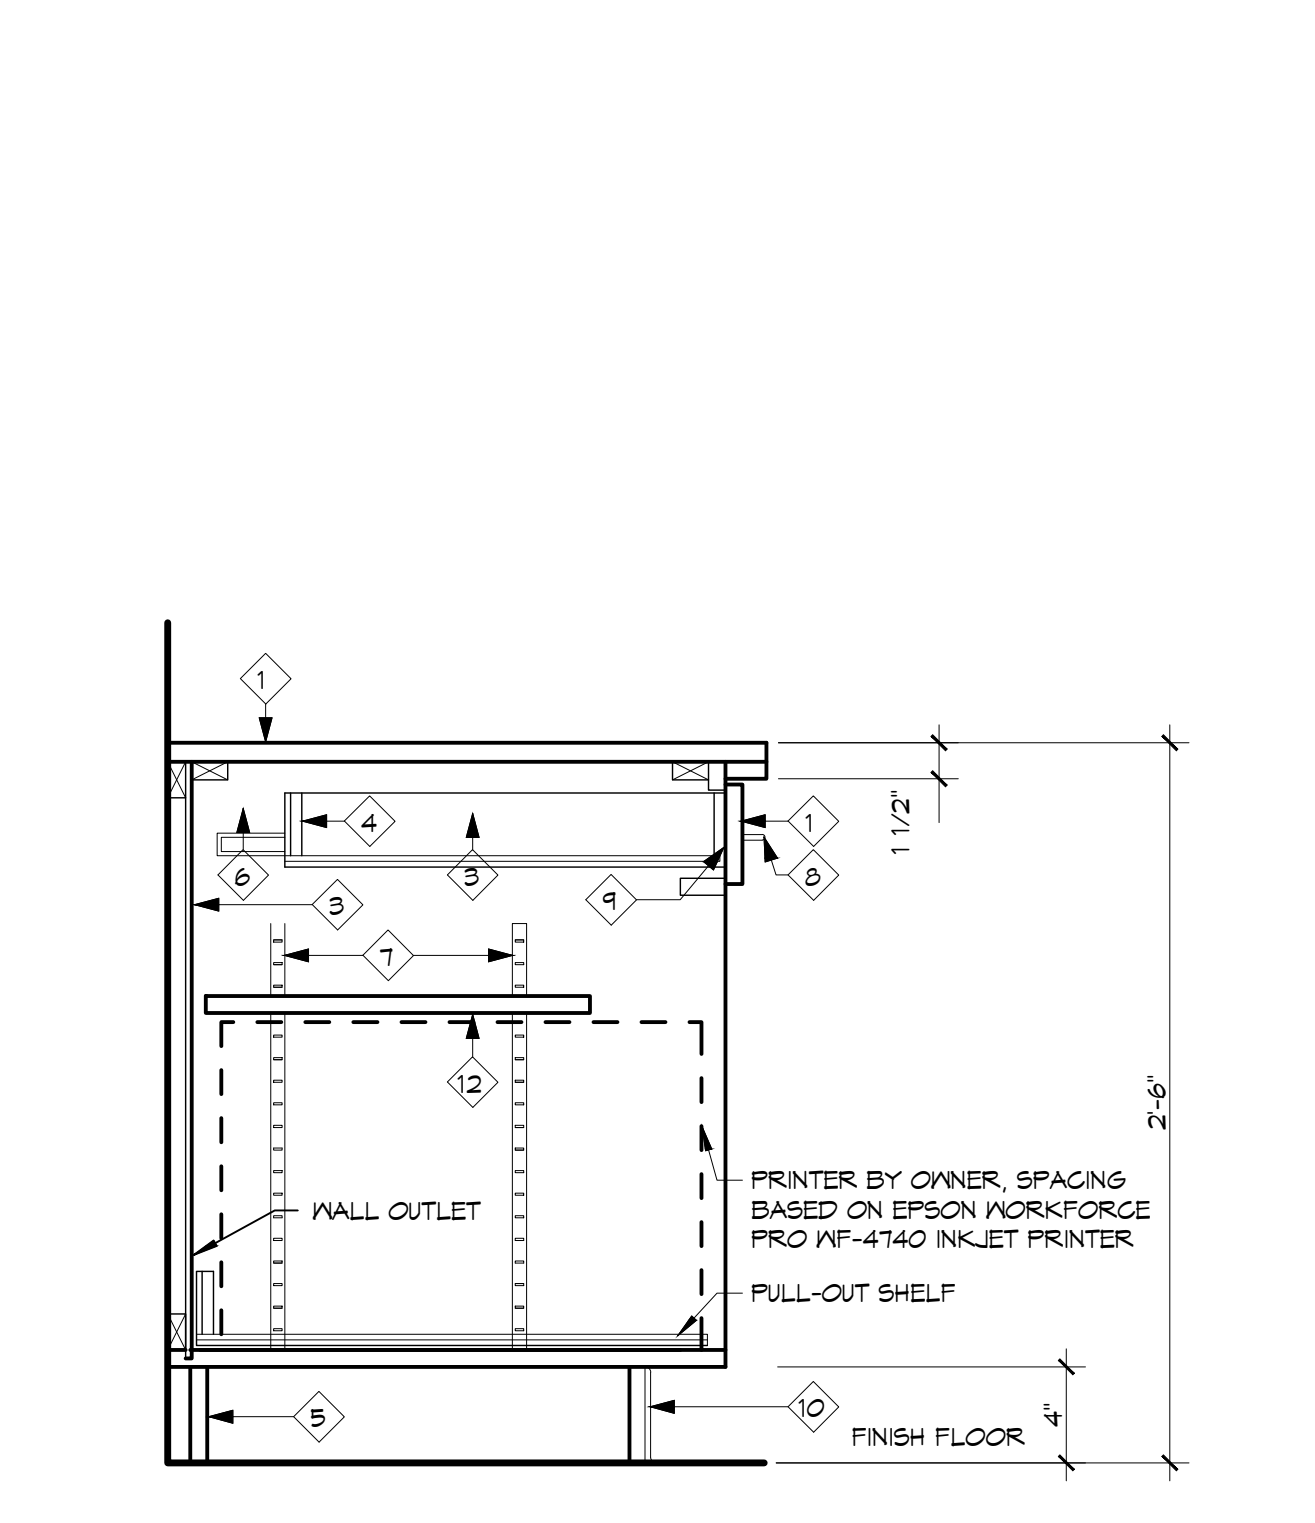

**7 RECEPTION PRINTER OPEN CABINETY**  
SCALE: 1-1/2" = 1'-0"

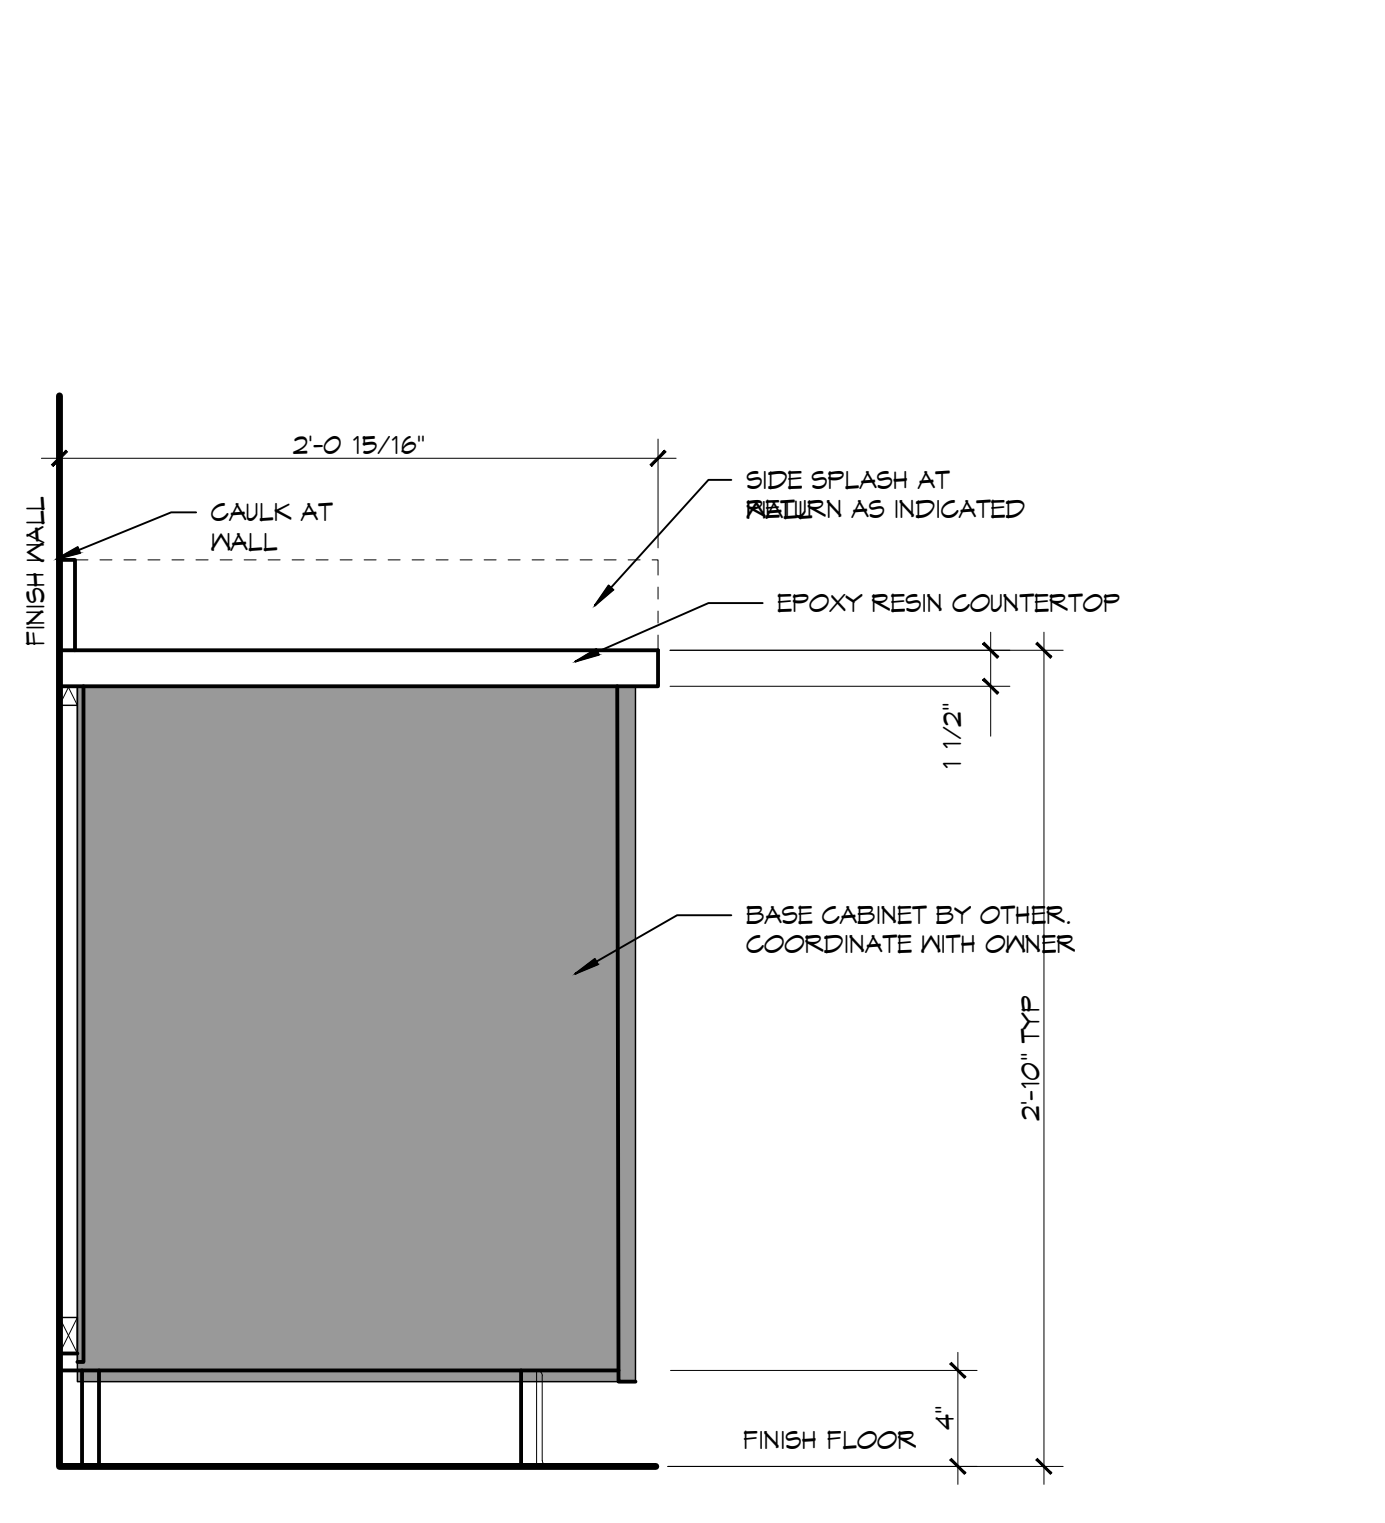

**8 PRIMARY LAB CABINETY**  
SCALE: 1-1/2" = 1'-0"

#	DESCRIPTION	DATE

SEAL: \_\_\_\_\_  
PROGRESS SET

NEW MEDICAL OFFICE  
DIANA OAK HARBOR REAL ESTATE LLC  
340 OAK HARBOR BLVD  
SUITE 100  
SUDBURY, LA 70458  
JOB No: 2513 DATE: 08-03-2025  
DRAWN BY: CKD CHECKED BY: JMS  
SHEET TITLE: MILLWORK  
DRAWING NUMBER: \_\_\_\_\_