


OFFICE
209

HUDDLE
SPACE
208

OFFICE
207

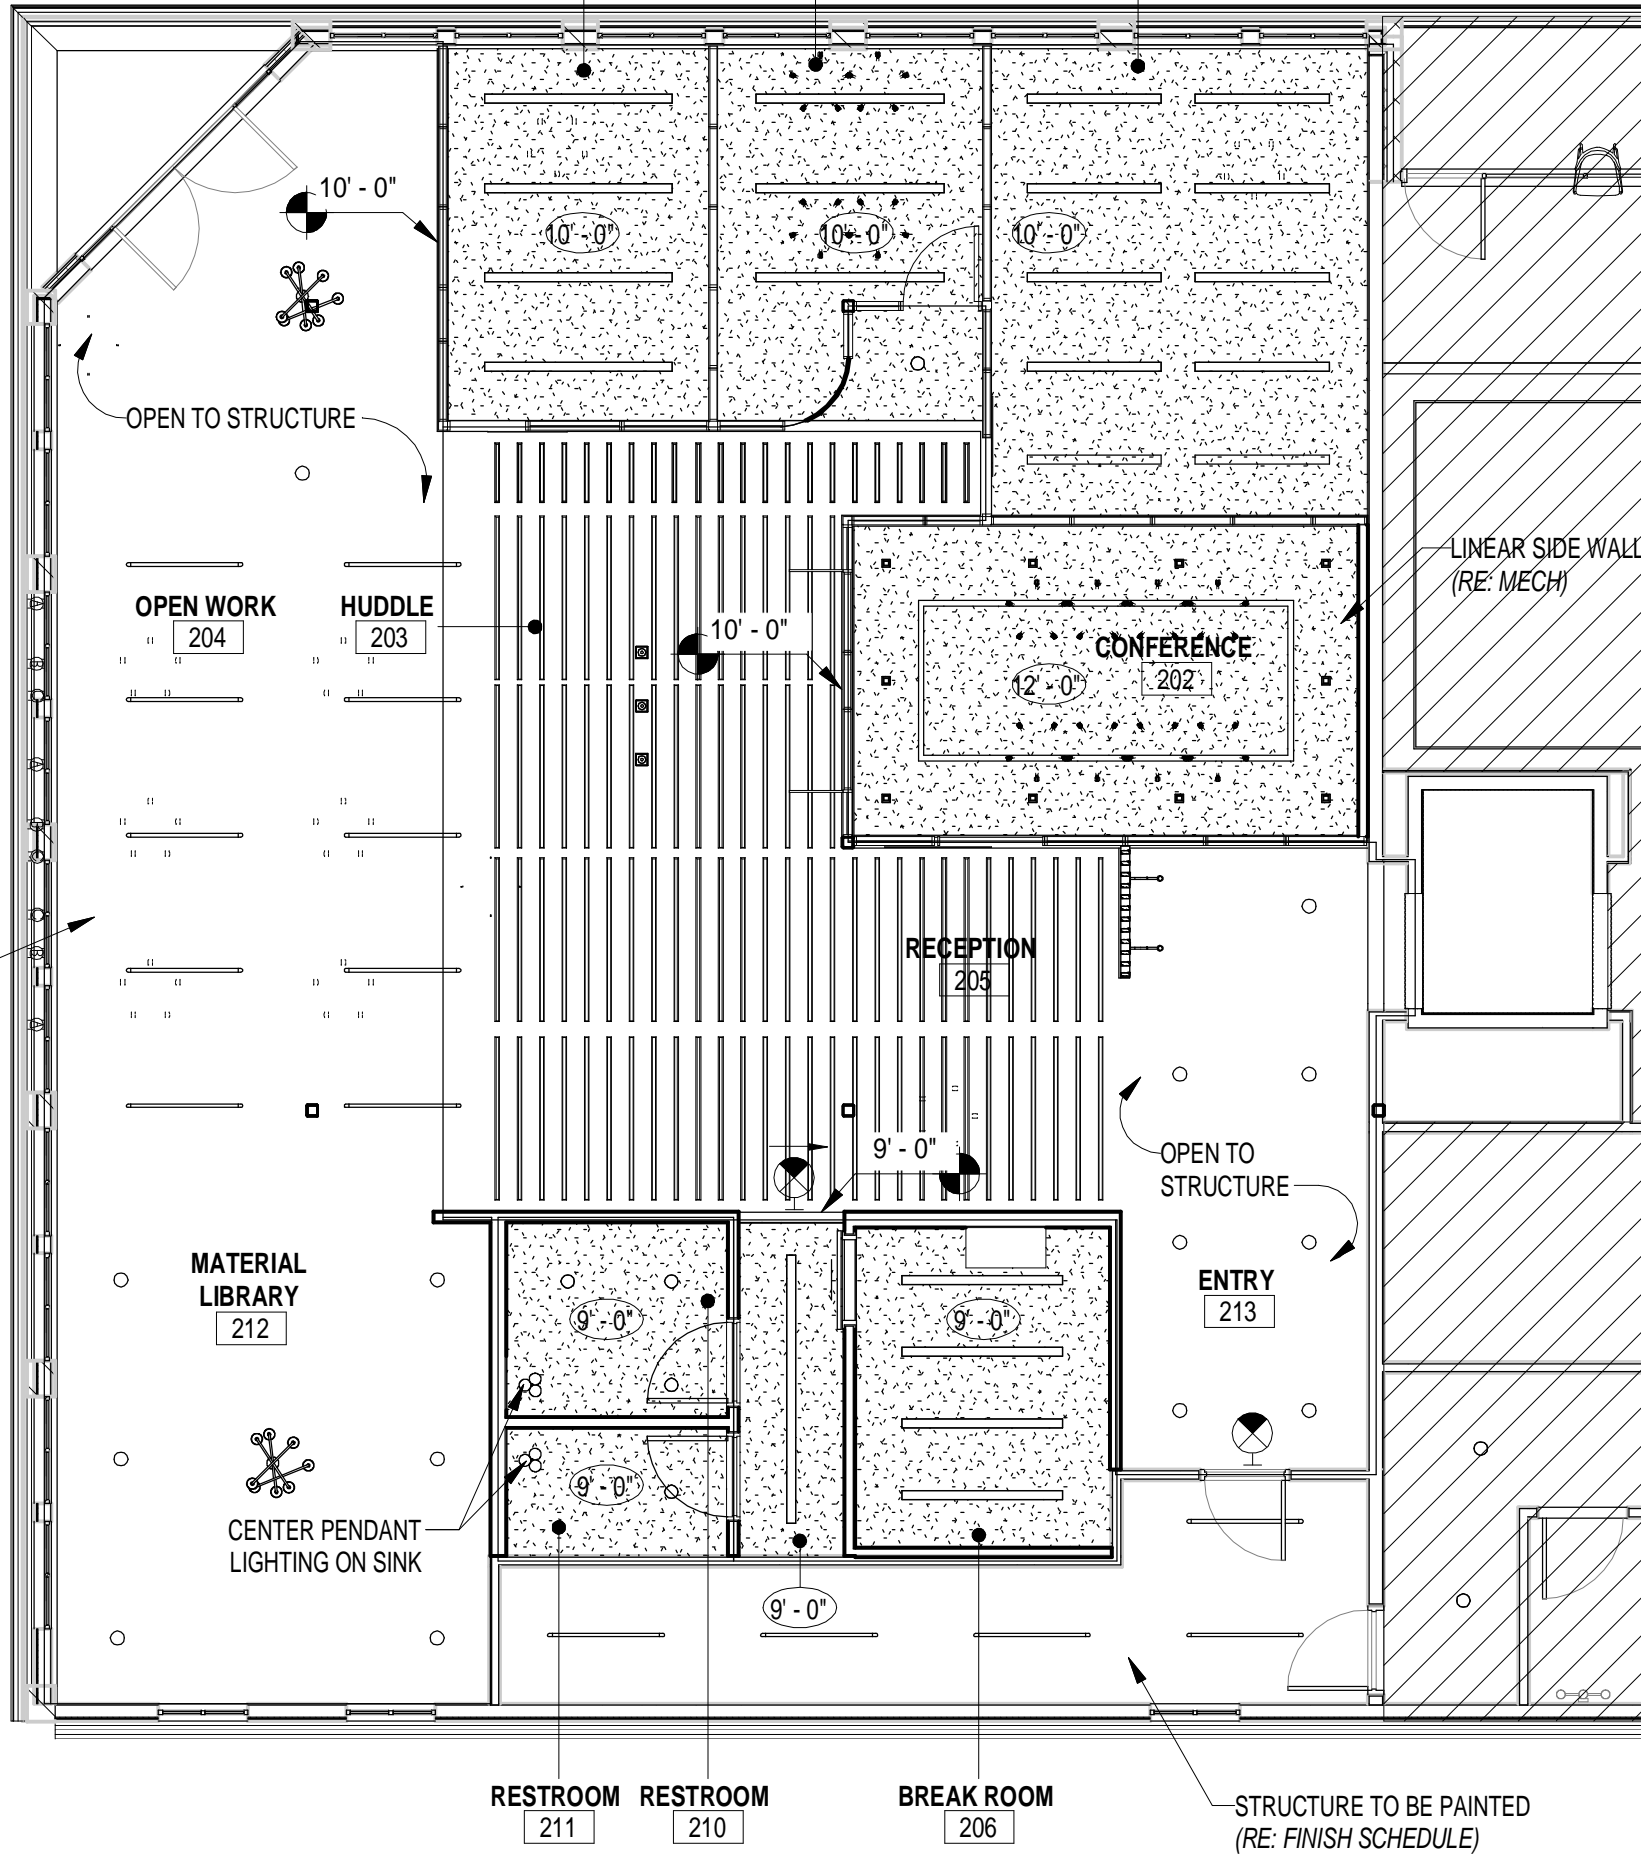

OPEN TO STRUCTURE

OPEN WORK
204

HUDDLE
203

RECEPTION
205

STRUCTURE TO BE PAINTED
(RE: FINISH SCHEDULE)

LINEAR SIDE WALL
(RE: MECH)

OPEN TO STRUCTURE

MATERIAL
LIBRARY
212

ENTRY
213

CENTER PENDANT
LIGHTING ON SINK

RESTROOM
211

RESTROOM
210

BREAK ROOM
206

STRUCTURE TO BE PAINTED
(RE: FINISH SCHEDULE)