

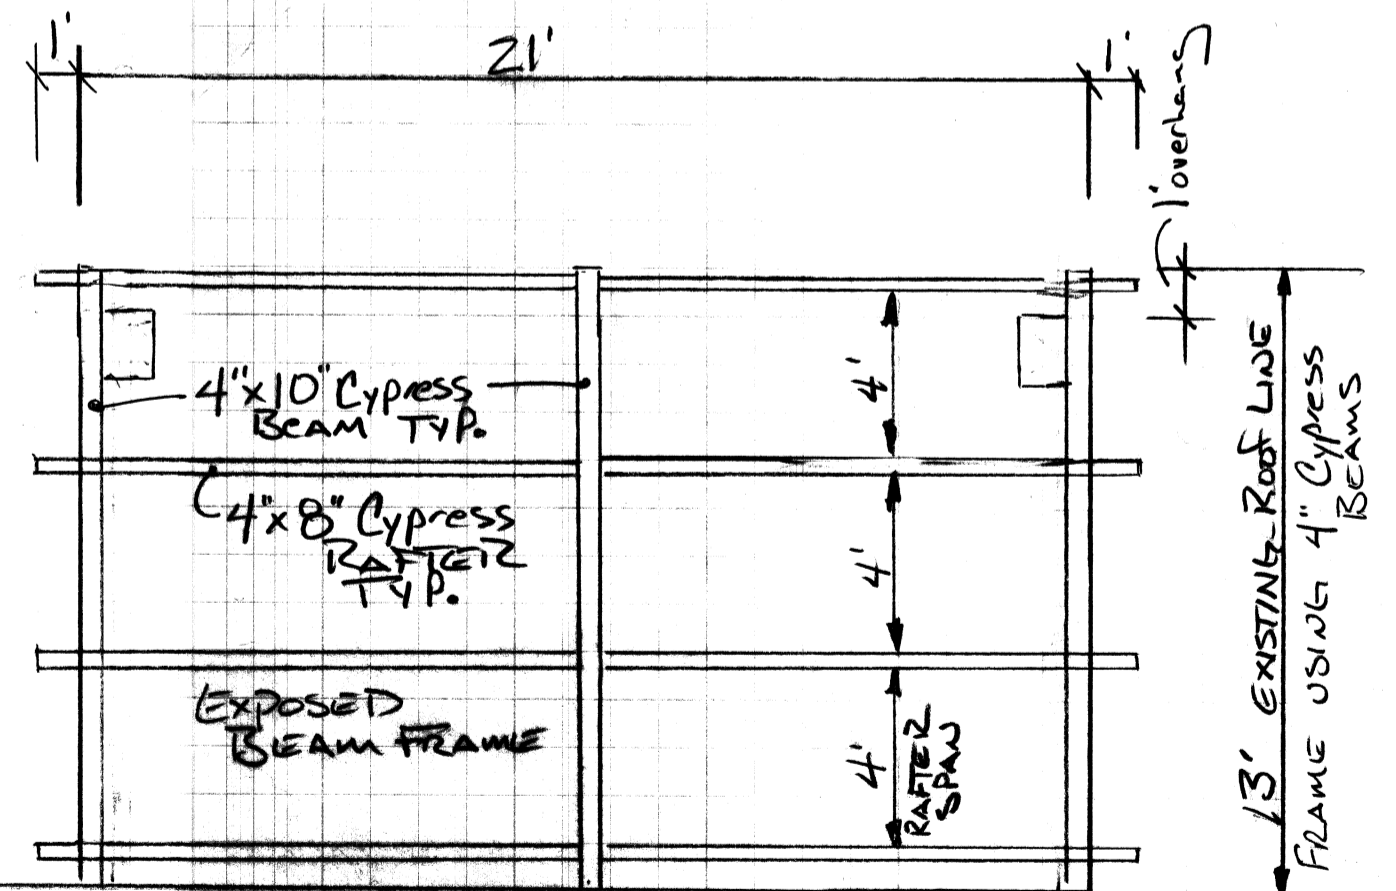
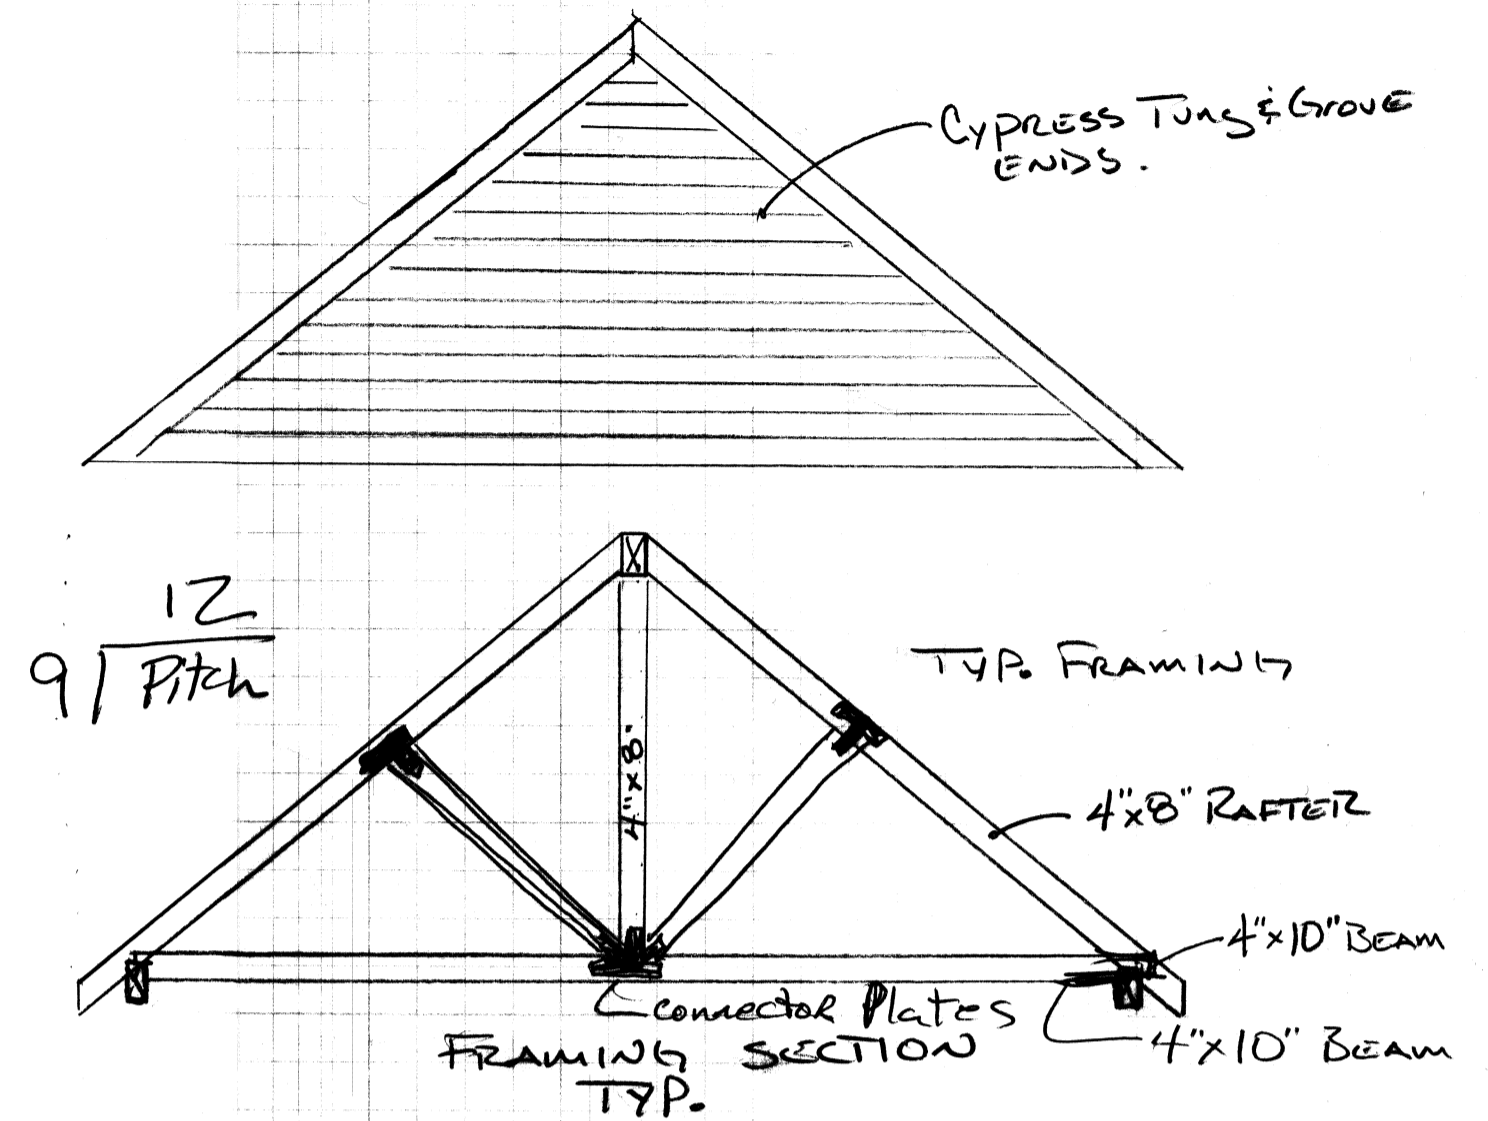


Customer: Mr. & Mrs. Cunniff's
 Project Address: 157 W. Augusta
 Contract Date:
 Drawing 2 of 2

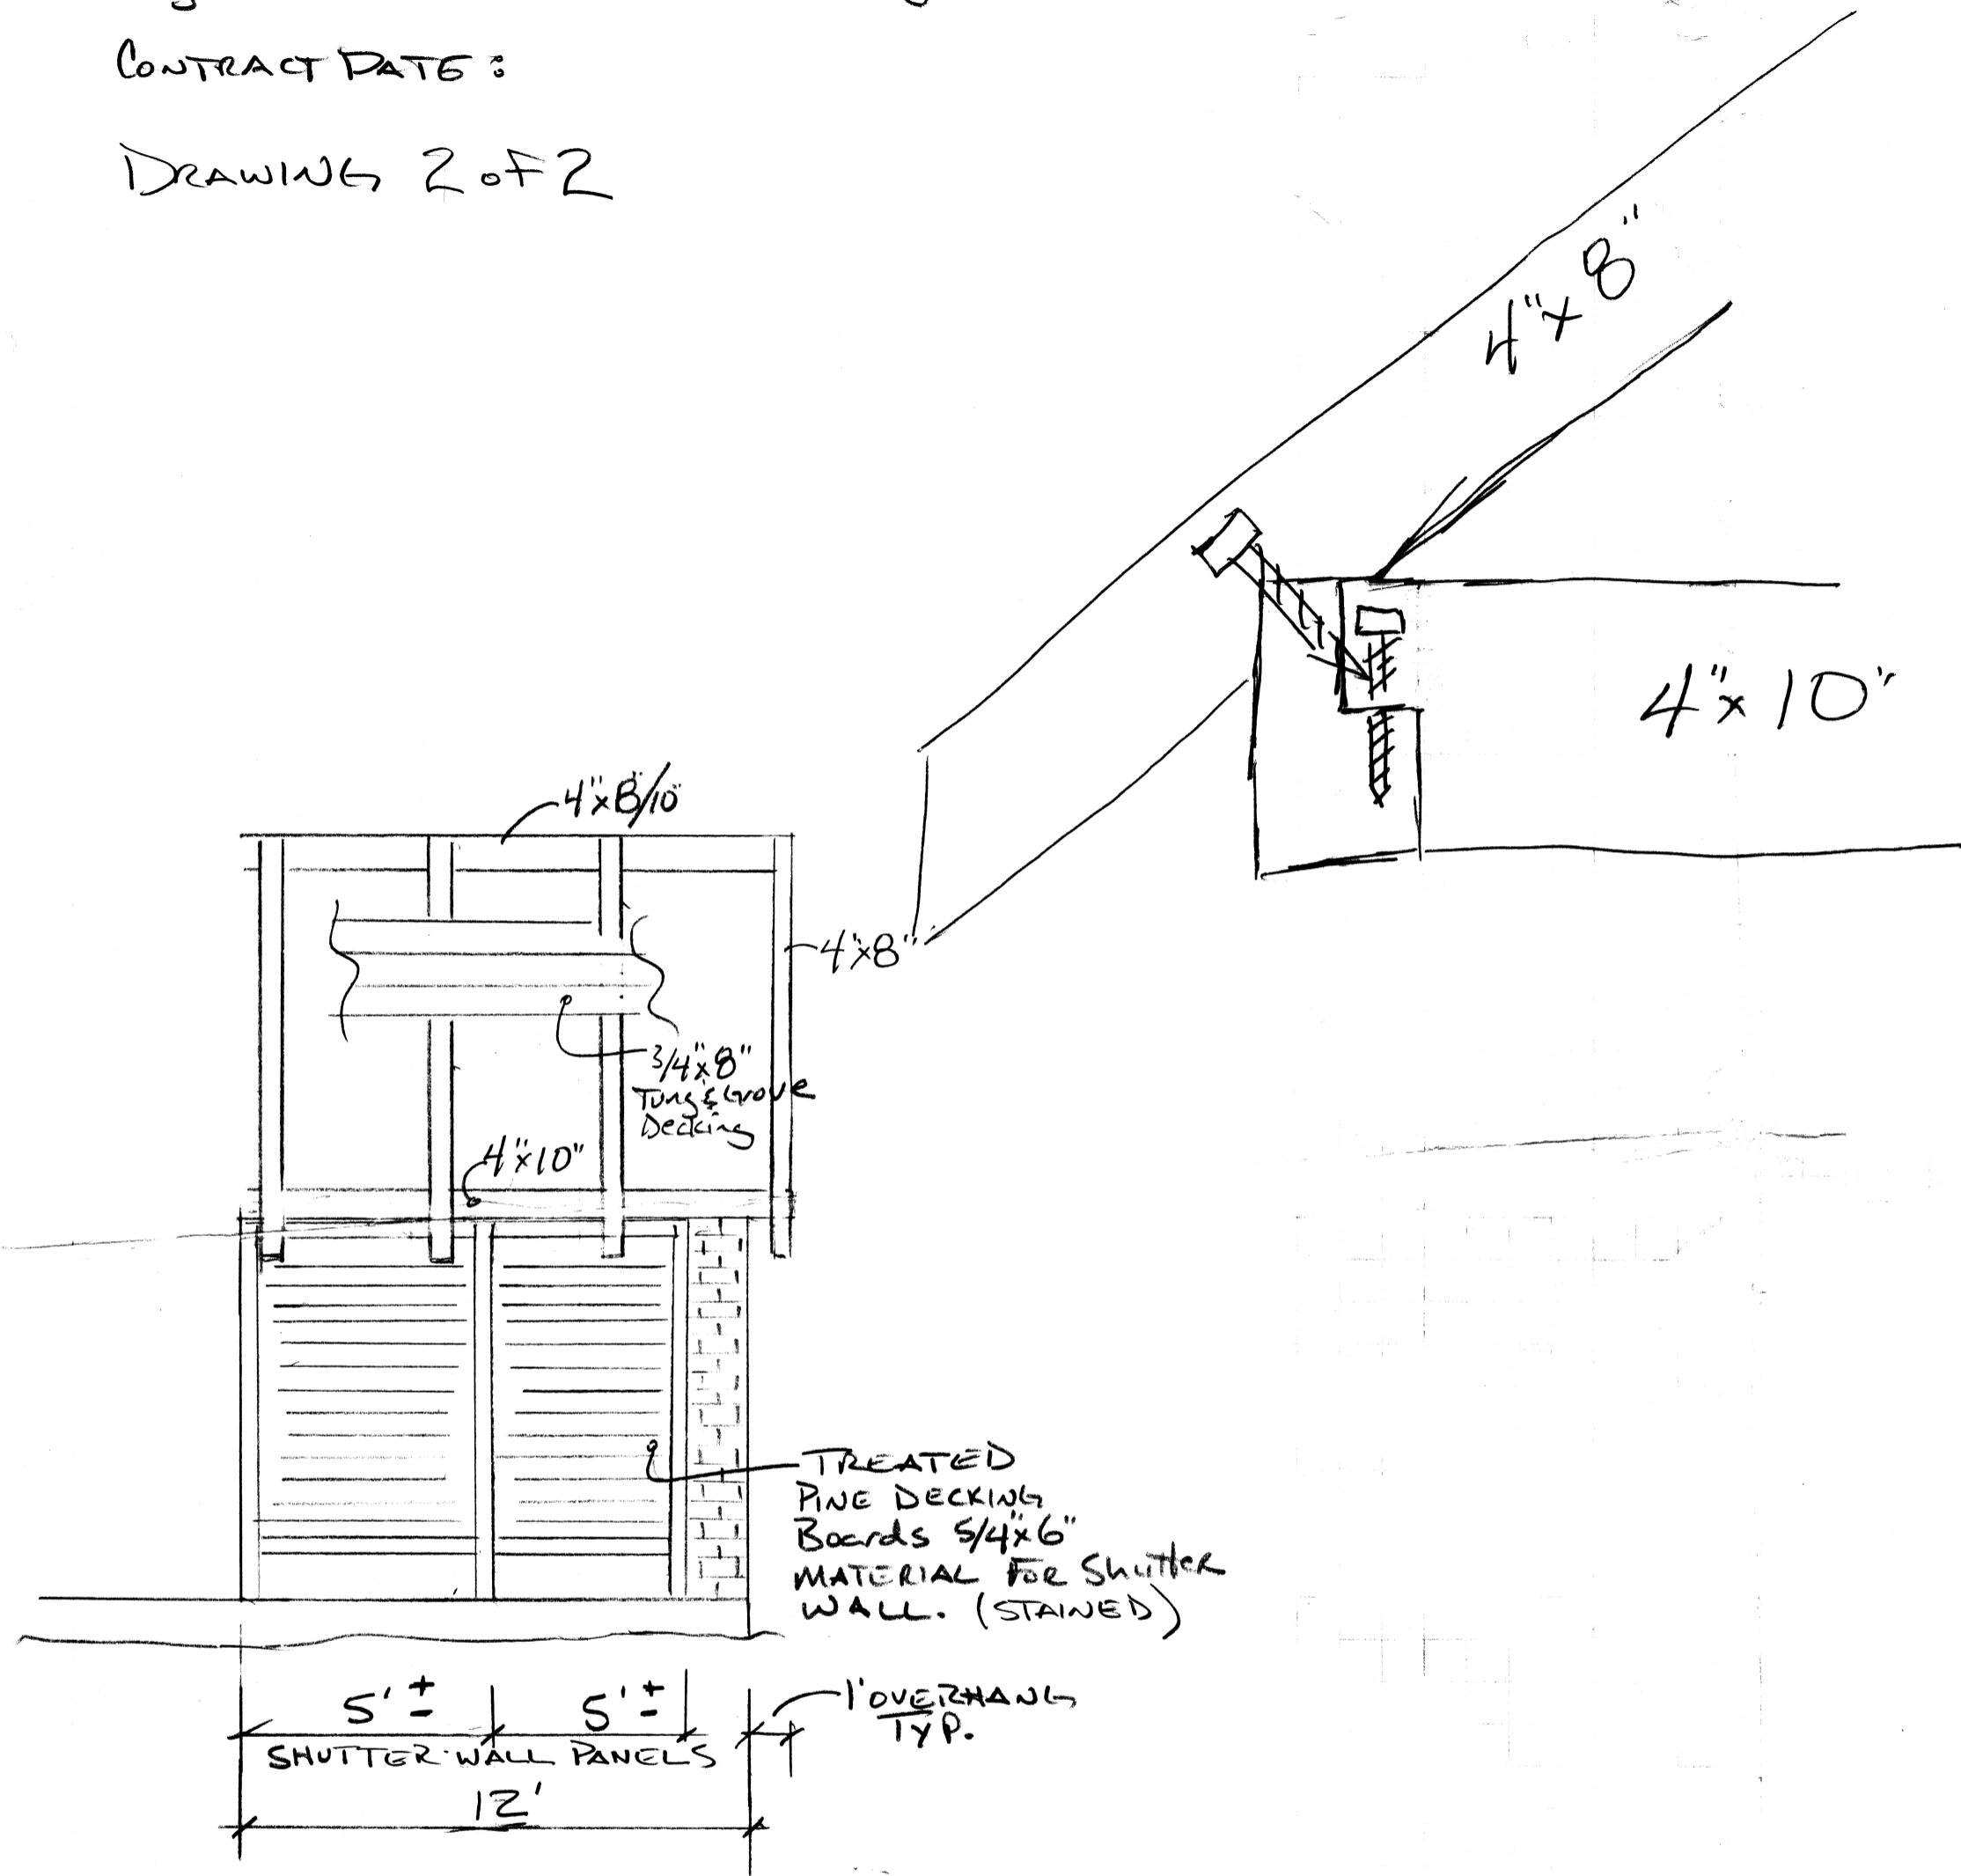

HOUSE LINE

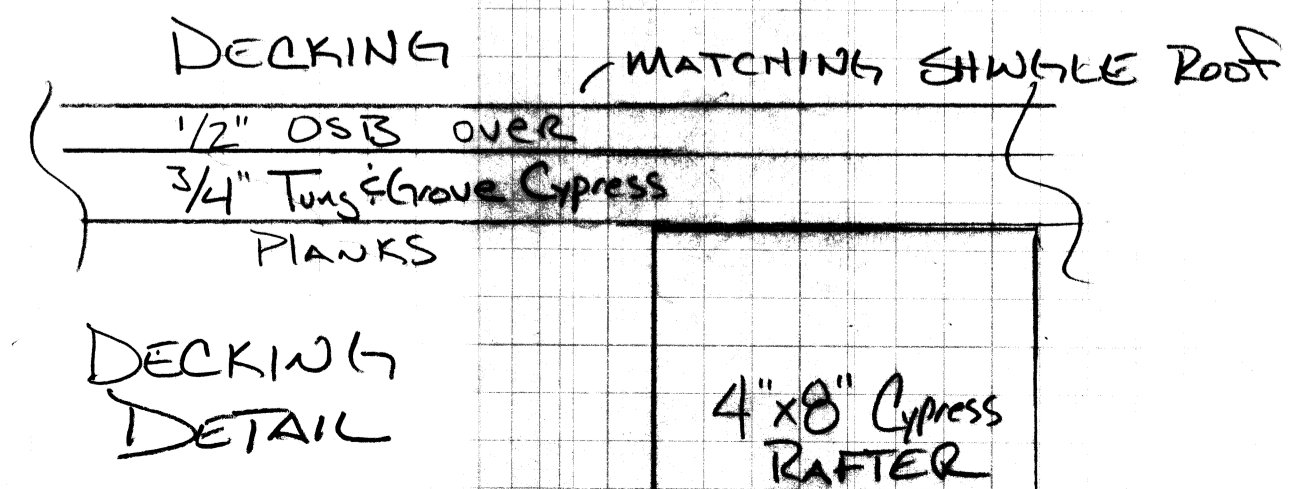

HOUSE LINE