



LOCATION BRANDING DOCUMENT

Site Name: Houma
City/State: Houma, LA
Address: 1731 Martin Luther King Jr Blvd Houma, LA 70360
Creation Date: 04-15-2026
Revised: 04-27-2026
04-29-2026
05-06-2026
06-17-2026

Site Plan



Revisions:
Update BB as per request
Replaced Code Sheet
Update S1 S3
Update BB as per request

CUSTOMER APPROVAL	
Customer Signature _____	Date _____

Date: 04-15-2026
Designer: JA PM: ES

City/State: Houma, LA 70360
Address: 1731 Martin Luther King Jr Blvd

S1 Illuminated CL on Raceway

Install new Custom size 38" globe, 22 3/4" white letters on Raceway.



Illum. Raceway White Letters & Blue Globe - Horizontal Layout

Scale: 3/8"=1'-0"

31 Sq. Ft.

DAMMON
ENGINEERING, INC.
LOUISIANA & MISSISSIPPI
1500 W. Embassy St. Anaheim, CA 92802 714.520.9144
PH: 950-649-9832 FAX: 950-641-9550
www.dammonengineering.com
info@dammonengineering.com




Revisions:

- Update BB as per request
- Replaced Code Sheet
- Update S1 S3
- Update BB as per request

COAST SIGN
1500 W. Embassy St. Anaheim, CA 92802 714.520.9144


CUSTOMER APPROVAL

Customer Signature

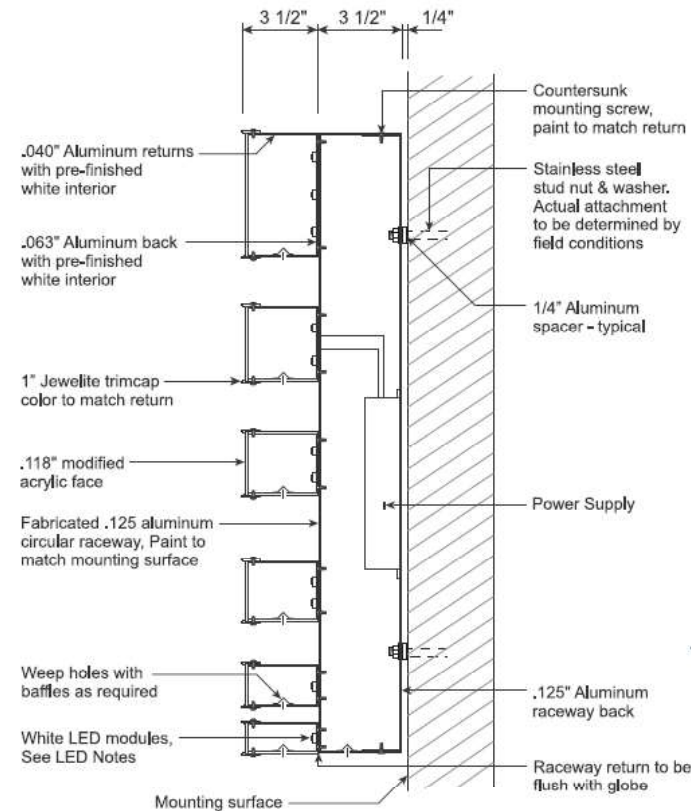

Typical Globe Section

Not To Scale

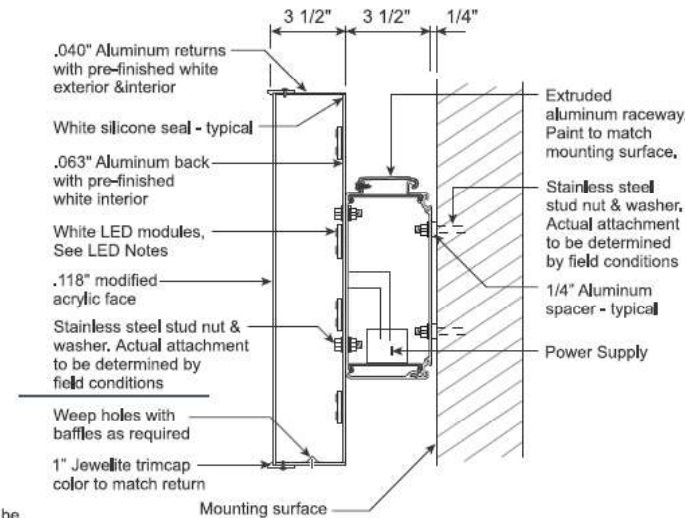


Typical Letter Section


Not To Scale

S2 Double Door (First Surface Vinyl)

Install new 3M #7725-10 white vinyl, first surface. Store hours must be verified with site prior to manufacturing.

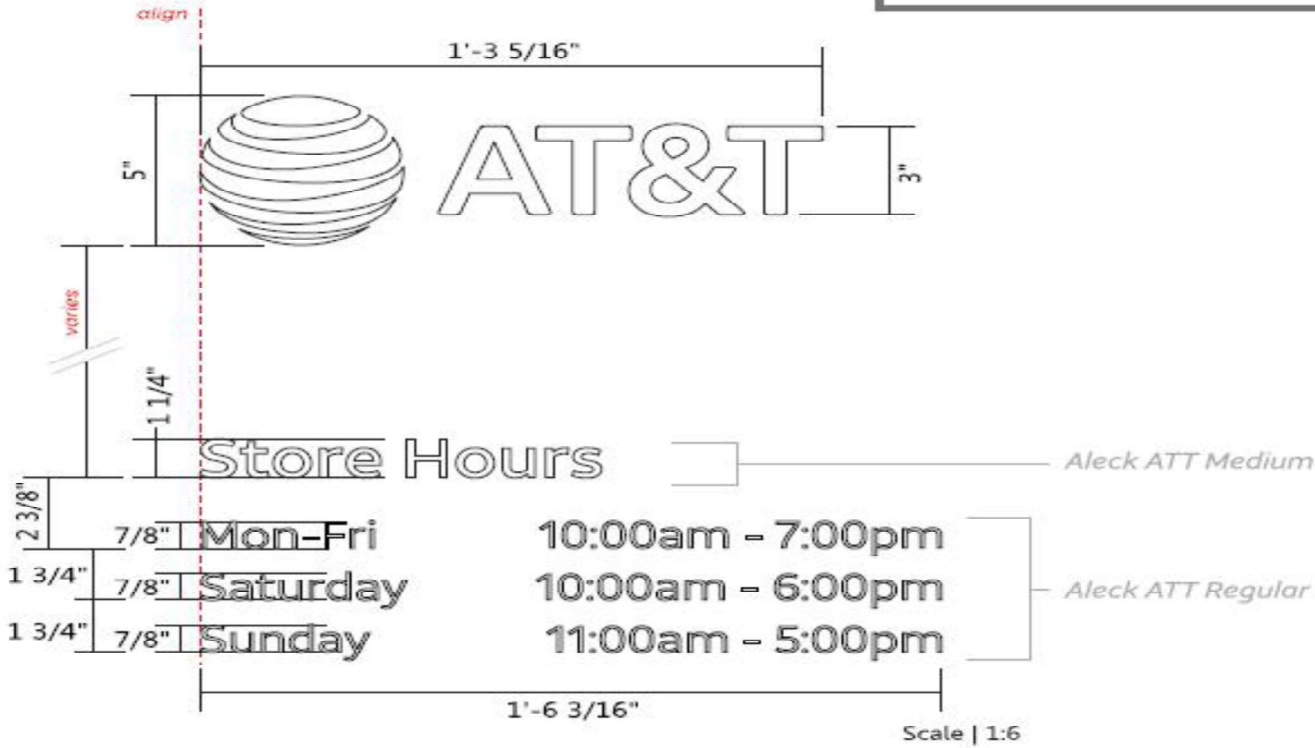

Note: For double door installation, install only on right-hand door

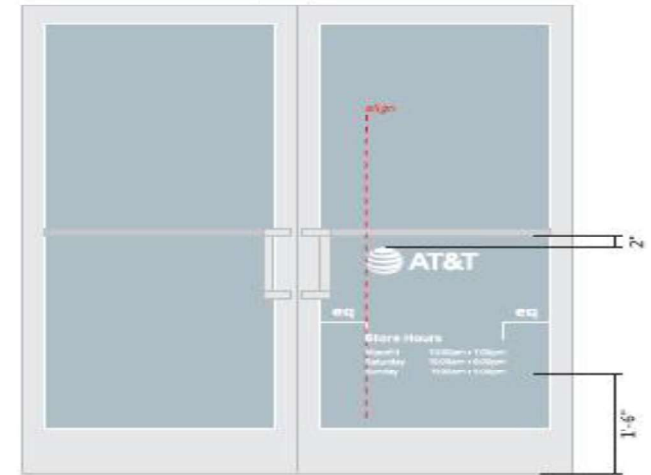

Scale: NTS



DAMMON
ENGINEERING INC.
LOUISIANA & MISSISSIPPI
8100 E. Louisiana
P.O. Box 449-5032 Fax 985-641-5550
www.dammonengineering.com
info@dammonengineering.com

COAST SIGN
1500 W. Embassy St. Anaheim, CA 92802 714.520.9144

Revisions:
Update BB as per request
Replaced Code Sheet
Update S1 S3
Update BB as per request

CUSTOMER APPROVAL

Customer Signature

Date

Date: 04-15-2026

Designer: IA PM: ES

City/State: Houma, LA 70360

Address: 1731 Martin Luther King Jr Blvd

Drawing # **PRJ-ATT-203986-R4**

Site ID **Houma**


PAGE: 5 of 6

File Location: W:\ATT\ATT_R4\2018\Drawings

Face Replacement Only

S3 Tenant Panel

Install new tenant panel sign.

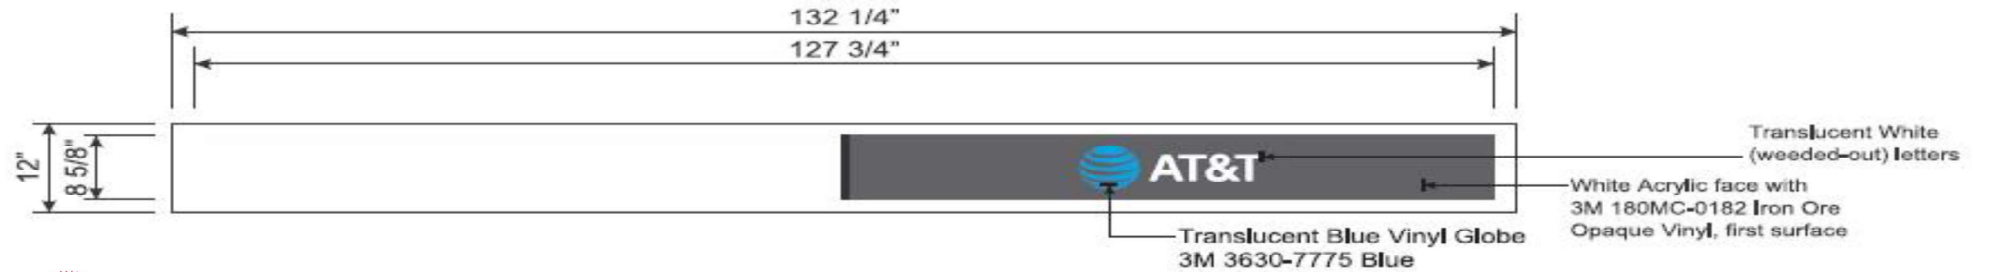

DAMMON
ENGINEERING, INC.
LOUISIANA & MISSISSIPPI
20401 Louisiana
PR: 985-649-5832 Fax: 985-641-5950
www.dammonengineering.com
info@dammonengineering.com

COAST SIGN
1500 W. Embury St. Anaheim, CA 92802 714.520.9144

Revisions:
Update BB as per request
Replaced Code Sheet
Update S1 S3
Update BB as per request

CUSTOMER APPROVAL

Customer Signature _____ Date _____

Date: 04-15-2026
Designer: IA PM: ES

City/State: Houma, LA 70360
Address: 1731 Martin Luther King Jr Blvd

Drawing # **PRJ-ATT-203986-R4**
Site ID **Houma**