

Stratus™

stratusunlimited.com

888.503.1569

LOCATION NUMBER:

La021

SITE ADDRESS:

105 Medical Center Drive
Slidell, LA 70461

PEOPLES HEALTH

Infinite possibilities, ideal solutions.

STOREFRONT ELEVATION

Scale: 3/16" = 1'-0"

EXISTING CONDITIONS



REMOVE BANNER BEFORE INSTALL

59' Building LT

24'-5"

C/L

5'-2"

C/L

PEOPLES HEALTH Service Center

1520

18' Building HT



DAMMON
ENGINEERING, INC.
LOUISIANA & MISSISSIPPI
BRIAN A. MISTICH
LICENSE NO. 30187
PROFESSIONAL ENGINEER

StratusTM

stratusunlimited.com

8959 Tyler Boulevard
Mentor, Ohio 44060

888.503.1569

CLIENT:

PEOPLES HEALTH

ADDRESS:

105 MEDICAL CENTER DRIVE
SLIDELL, LA 70461

PAGE NO.:

2

ORDER NUMBER:

605304

SITE NUMBER:

La021

ELECTRONIC FILE NAME:

UNITED HEALTH GROUP/PEOPLES HEALTH/2020/LA/LA021_Slidell

PROJECT NUMBER:

000000

PROJECT MANAGER:

NICOLLE AMICI

Rev #	Req #	Date/Artist	Description	Rev #	Req #	Date/Artist	Description
Original	153127	10/29/20 CA					


PRINTS ARE THE EXCLUSIVE PROPERTY OF STRATUS. THIS MATERIAL SHALL NOT BE USED, DUPLICATED, OR OTHERWISE REPRODUCED WITHOUT THE PRIOR WRITTEN CONSENT OF STRATUS.

FACE LIT CHANNEL LETTERS

Scale: 1/2" = 1'-0"

18 INCH

20 square feet

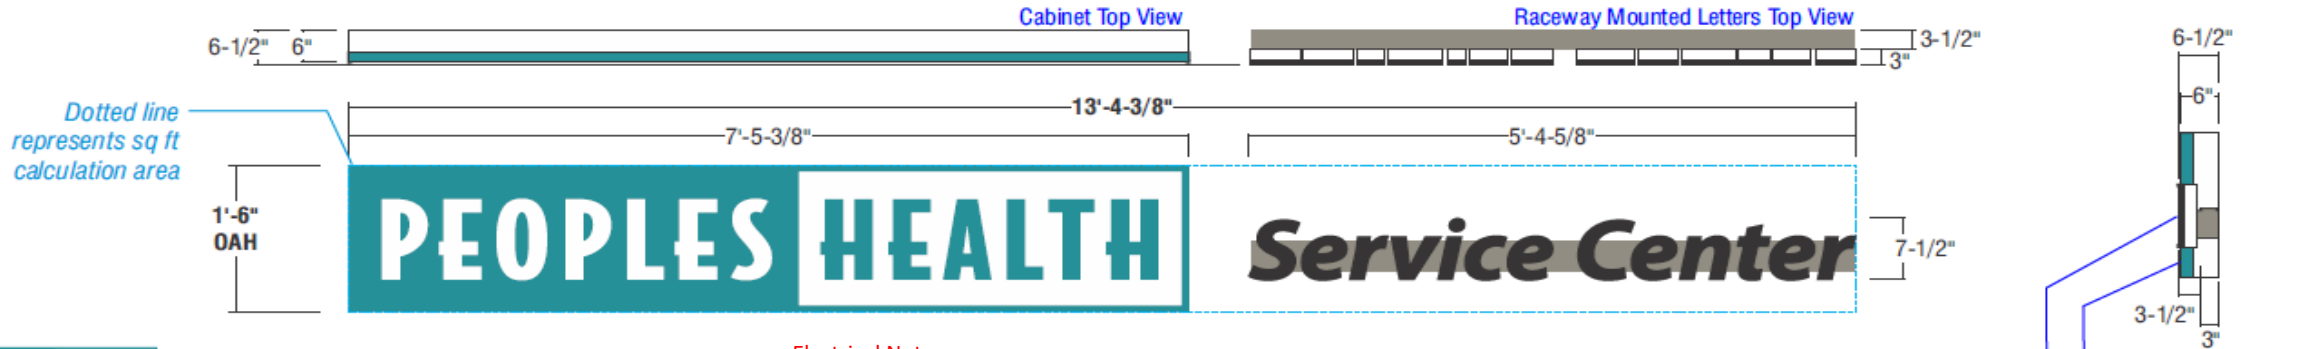

PEOPLES HEALTH

- FACES:** 3/16" #2406 White acrylic with surface applied vinyl
- TRIMCAP:** 2" jewelite trimcap, *painted PMS 321C Teal*
- RETURNS:** 6" deep .040 alum returns - Insides & Outsides pre-painted White

Service Center

- FACES:** 3/16" #2406 White acrylic with surface applied dual color black vinyl; *To illuminated white at night*
- TRIMCAP:** 1" Black jewelite trimcap
- RETURNS:** 3" deep .040 alum returns - Insides & Outsides pre-painted White

- BACKS:** .050 alum. backs - insides painted White
- ILLUM.:** White LEDs as required by manufacturer. Power supplies contained inside cabinet and inside raceway for letters

- RACEWAY:** SERVICE CENTER: 5-1/2"H x 3-1/2" "D low profile aluminum raceway painted to match wall; All electrical components to be housed within

- WALL:** Not available at this time

- INSTALL:** Letters to be mounted flush to raceway using self-tapping screws; Raceway thru bolted flush to fascia using min. 3/8" all threaded rod and wood blocking behind as required; Mounting method confirmed by Installer

- QUANTITY:** (1) ONE letterset required for STOREFRONT elevation


Electrical Notes:

- All electrical components to be UL approved
- Customer is responsible for one (1) 120v/20a dedicated circuit with ground per sign within 6' of sign
- Lock out switch installed at panel box for all electrical signs
- Install in accordance with N.E.C. article 600 and/or local codes. This includes proper grounding and bonding of signs.

SIMULATED NIGHT VIEW



LED CHANNEL - RACEWAY CENTER MOUNT - Generic Install

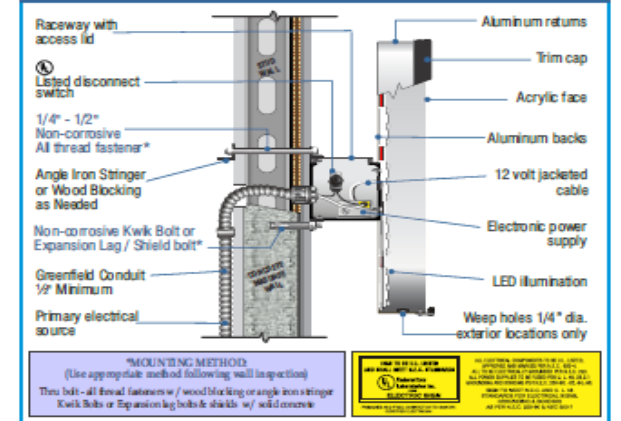

Stratus[™]

stratusunlimited.com

8959 Tyler Boulevard
Mentor, Ohio 44060

888.503.1569

CLIENT: 	ADDRESS: 105 MEDICAL CENTER DRIVE SLIDELL, LA 70461
PAGE NO.: 3	

ORDER NUMBER: 605304	PROJECT NUMBER: 000000
SITE NUMBER: La021	PROJECT MANAGER: NICOLLE AMICI
ELECTRONIC FILE NAME: UNITED HEALTH GROUP/PEOPLES HEALTH/2020/LA/LA021_Slide1	

Rev #	Req #	Date/Artist	Description	Rev #	Req #	Date/Artist	Description
Original	153127	10/29/20 CA					