



SIGN SUBMITTAL PACKAGE

Site ID

10205020

REQUIRES VARIANCE:

CHANNEL:

Dealer

STATUS:

Rebrand

LOCATION:

4501 Downman Rd, Ste B
New Orleans, LA 70126

SITE SUMMARY

STOREFRONT LENGTH:	21' 9"
MAX SIGN HEIGHT:	3' 7-3/4"
MAX SIGN LENGTH:	21' 9"
MAX # SIGNS:	2
COLOR VARIANCE:	NOT SPECIFIED IN CODE
PYLON AVAILABLE:	YES
BLADE AVAILABLE:	NO
AWNING AVAILABLE:	NO
BACKER ALLOWED:	NOT SPECIFIED IN CODE

SUMMARY NOTES

Sign A - Proposed sign to meet allowed SF. Chose purple letter faces due to light colored building facade.
Sign B - Proposed like for like dibond panel for side elevation
Sign C - Replacement Faces

SIGN SUMMARY

SIGN TYPE	SQ FT (CAL)	SQ FT (PRO)	MATERIAL	COLOR
MB TM-CLRWP-15-L	21.75	20.48		
MB TM-DIBOND PANEL-LP		25		
MB TM-MULTI-TENANT-LP				

OVERALL SIGN CALCS

*SQ. FT. (CAL): THE CALCULATED SQ. FT. OF A SIGN WILL MAXIMIZE ALLOWABLE AREA AND MEET REQUIREMENTS

TABLE OF CONTENTS

- Page 1 - Cover Page
- Page 2 - Site Plan
- Page 3 - Sign A
- Page 4 - Sign B
- Page 5 - Sign C

CONTACTS

PROJECT MANAGER:

H. SONSEDEK

T MOBILE PROJECT MANAGER:

REBECCA GLUCK

T MOBILE DESIGN MANAGER:

JAYSON LAPORGA

SIGN MANUFACTURER



APPROVAL STAMP

ADDITIONAL INFORMATION:

GENERAL NOTES & PERMIT TIMES:

Estimated 1-15 days lead time for permits with full submittal package

ELECTRICAL ACCESS:

At existing raceway

LANDLORD CRITERIA:

unknown at this time

LOCAL CODE:

1 SQFT per linear foot of building front.

Interior lot max size of wall sign 20 SQFT.

21' 9" x 1 = 21.75 SQFT


VARIANCE PROCESS:

yes

REVISIONS:

DATE:	DESCRIPTION:
10.16.19	Initial Brand Book
01.30.20	Changed letter set styles
02.12.20	Updated with new survey. Added dibond sign
07.13.20	Added building dimensions, changed CL size to fit in allowable

SITE PLAN

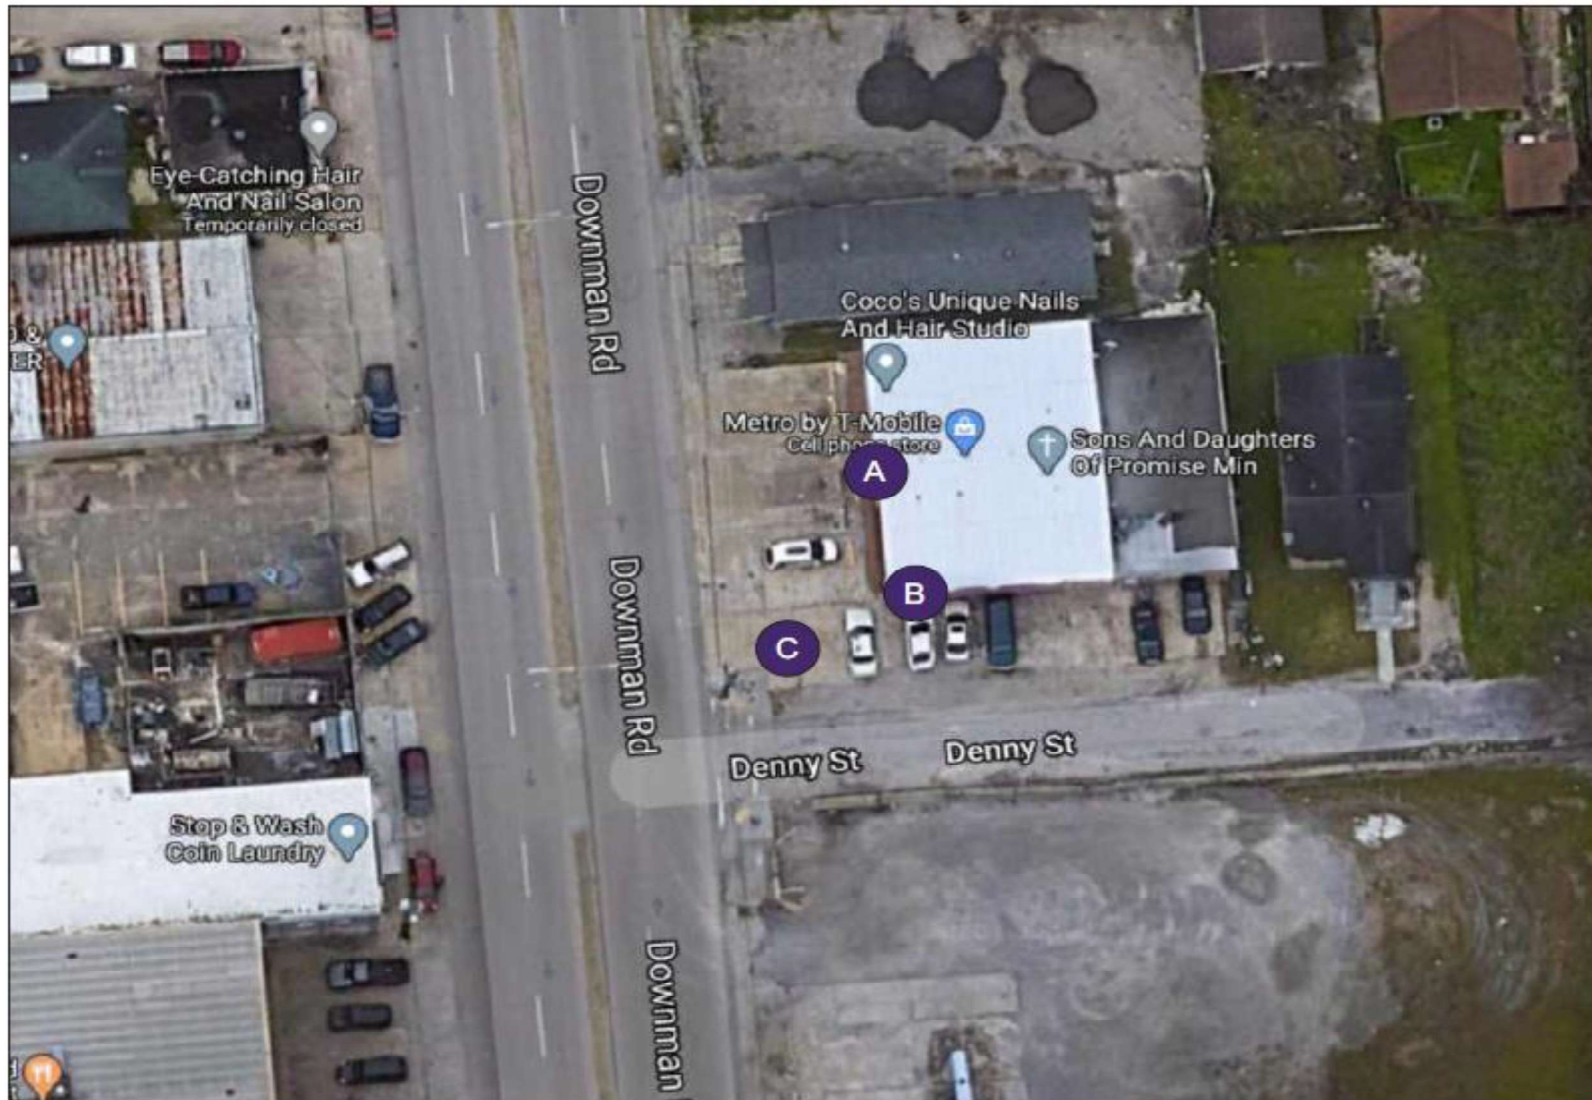

SIGNAGE SPECIFICATIONS

- A** MBTM-CLRWP-15-L
- B** MBTM-DIBOND PANEL-LP
- C** MBTM-MULTI-TENANT-LP



1116 R 601 612 11: 60161215-5

South Water Signs #

7038288



ADDRESS

4501 Downman Rd, Ste B
New Orleans, LA 70126

PAGE #

2

CLIENT SIGNATURE

APPROVAL DATE

DATE

10.21.19

SITE ID

10205020

DESIGN

SWS Design

FILE NAME

102050_4501 Downman Rd, New Orleans, LA

REVISIONS

DATE:

01.30.20

02.12.20

07.13.20

DESCRIPTION:

Changed letterset styles


Updated with new survey. Added dibond sign

Added building dimensions, changed CL size to fit in allowable

EXISTING PHOTO - SIGN A



PHOTO ENHANCEMENT - SIGN A

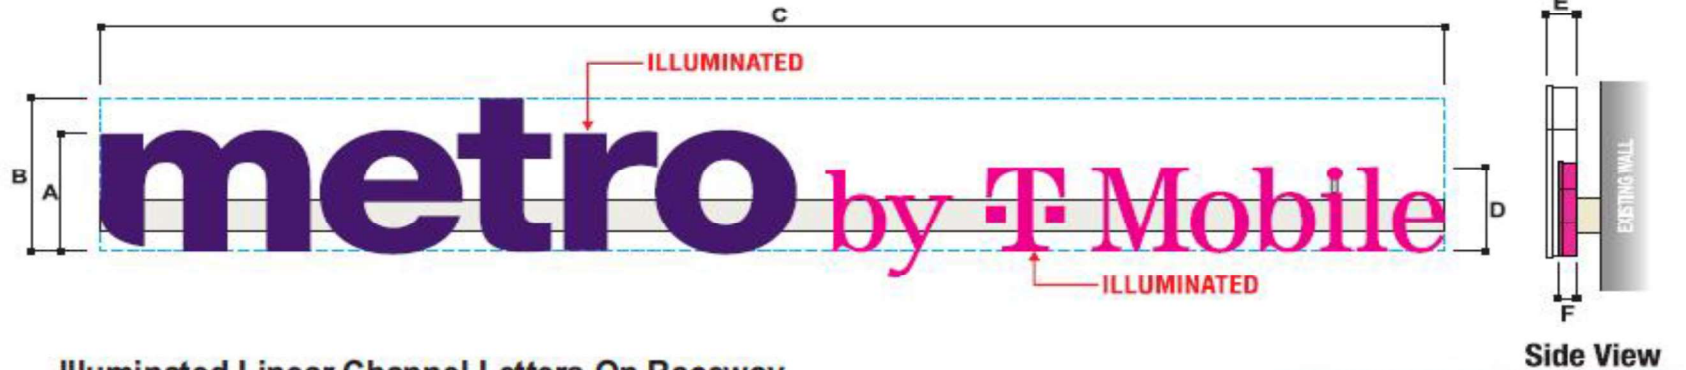

Illuminated Linear Channel Letters On Raceway

SPECIFICATIONS:

"Metro" and "comma":

FACES: .118" OPTIX 2406LD DIFFUSER ACRYLIC W/ PERFORATED MIRATEC FILM #47902-1 DEEP PURPLE OR ARLON DEEP PURPLE DUAL COLOR FILM #5597-05590480 85597

RETURNS: .040" X 5.3" ALUMINUM COIL PAINTED WHITE

BACKS: .063" ALUMINUM

TRIM CAP: 1" WHITE JEWELITE

ILLUMINATION: SLOAN PRISM 6500K OR PRINCIPAL LEDS

"by T-Mobile":

FACES: .118" OPTIX 2406LD DIFFUSER ACRYLIC W/ TRANSLUCENT MIRATEC FILM #30532-1 MAGENTA OR ARLON TRANSLUCENT MAGENTA FILM #5450-0557048155450

RETURNS: .040" X 3.5" ALUMINUM COIL PAINTED MATTHEWS MP 86055 MAGENTA

BACKS: .063" ALUMINUM

TRIM CAP: 1" JEWELITE PAINTED MATTHEWS MP 86055 MAGENTA

ILLUMINATION: SLOAN PRISM 6500K OR PRINCIPAL LEDS

5" NARROW RACEWAY:

SIZE: 5" SIGN COMP EXTRUDED NARROW RACEWAY


COLOR: PAINT TO MATCH FASCIA

TOGGLE SWITCH/PHOTOCELL/TIMER IS REQUIRED.

SIGN MODEL	A	B	C	D	E	F	SQ. FT.
MBTM-CLRWP-15-L	1'-3"	1'-7 5/8"	12'-6 1/4"	10 3/4"	5"	3"	20.48

Electrical notes:

1. All electrical components to be UL approved
2. Customer is responsible for one (1) 120v/ 20a dedicated circuit with ground per sign within 6' of sign.
3. Lockout switch installed at panel box for all electrical signs.
4. Install in accordance with N.E.C. Article 600 and/ or local codes. This includes proper grounding and bonding of signs.

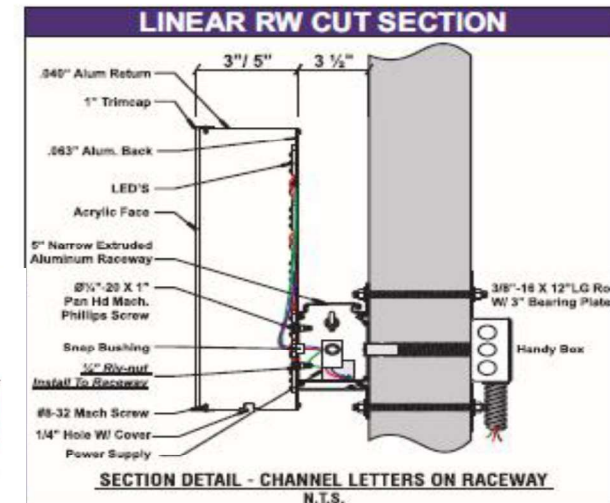

South Water Signs #
7038288



ADDRESS
4501 Downman Rd, Ste B
New Orleans, LA 70126

PAGE #
3

CLIENT SIGNATURE

DATE

REVISIONS

10.21.19

SITE ID

DATE:

DESCRIPTION:

10205020

01.30.20

Changed letterset styles

DESIGN

02.12.20

Updated with new survey. Added dibond sign

SWS Design

07.13.20

Added building dimensions, changed CL size to fit in allowable

FILE NAME

10205020_4501 Downman Rd_New Orleans, LA

N.T.S.

EXISTING PHOTO - SIGN B



FACE REPLACEMENT ONLY



PHOTO ENHANCEMENT - SIGN B



MBTM-DIBOND PANEL-LP

Replace Dibond Panel
Scale: 3/4" = 1'

COLOR SCHEDULE

- Miratec Film #47899-1 Deep Purple or Arlon Translucent Purple Film #5460-0250048155460SL
- Translucent Miratec Film #30532-1 Magenta Printed On White Vinyl or Arlon Translucent Magenta Film #5450-0557048155450
- Plaskolite Polycarbonate TUFFAK SL White Faces

SPECIFICATIONS:

REMOVE EXISTING AND MANUFACTURE AND INSTALL ONE (1) NEW DIBOND PANEL WITH APPLIED GRAPHICS IN RESPECTIVE COLORS. MOUNTED TO EXTERIOR OF BUILDING WITH NECESSARY HARDWARE. SEE COLOR FOR SCHEDULE



South Water Signs #
7038288



ADDRESS
4501 Downman Rd, Ste B
New Orleans, LA 70126

PAGE #
4

CLIENT SIGNATURE

DATE

REVISIONS

10.21.19

DATE:

DESCRIPTION:

SITE ID

01.30.20

Changed letterset styles

10.20.20

02.12.20

Updated with new survey. Added dibond sign

DESIGN

07.13.20

Added building dimensions, changed CL size to fit in allowable

SWS Design

FILE NAME

1029020_4501 Downman Rd, New Orleans, LA


EXISTING PHOTO - SIGN C



FACE REPLACEMENT ONLY



PHOTO ENHANCEMENT - SIGN C

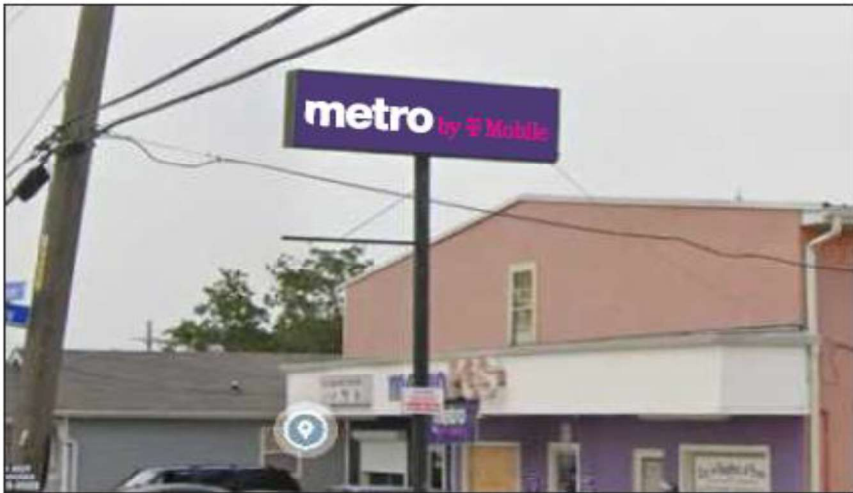

MBTM-MULTI-TENANT-LP

Tenant Panel Sign

Scale: 3/4" = 1'

COLOR SCHEDULE

- Miratec Film #47899-1 Deep Purple or Arlon Translucent Purple Film #5460-0250048155460SL
- Translucent Miratec Film #30532-1 Magenta Printed On White Vinyl or Arlon Translucent Magenta Film #5450-0557048155450
- Plaskolite Polycarbonate TUFFAK SL White Faces

SPECIFICATIONS:

MANUFACTURE AND INSTALL TWO (2) FACES FOR ONE (1) EXISTING DF MULTI-TENANT SIGN WHITE PLASKOLITE POLYCARBONATE TUFFAK SL FACES. SEE COLOR FOR SCHEDULE



South Water Signs #

7038288



ADDRESS

4501 Downman Rd, Ste B
New Orleans, LA 70126

PAGE #

5

CLIENT SIGNATURE

APPROVAL DATE

DATE

10.21.19

SITE ID

10205020

DESIGN

SWS Design

FILE NAME

1025020_4501 Downman Rd, New Orleans, LA

REVISIONS

DATE:

01.30.20

02.12.20

07.13.20

DESCRIPTION:

Changed letterset styles

Updated with new survey. Added dibond sign

Added building dimensions, changed CL size to fit in allowable