



- N260-5 (Distant Land)
- P460-7 (Caribbean Current)
- S320-1 (Farm House)

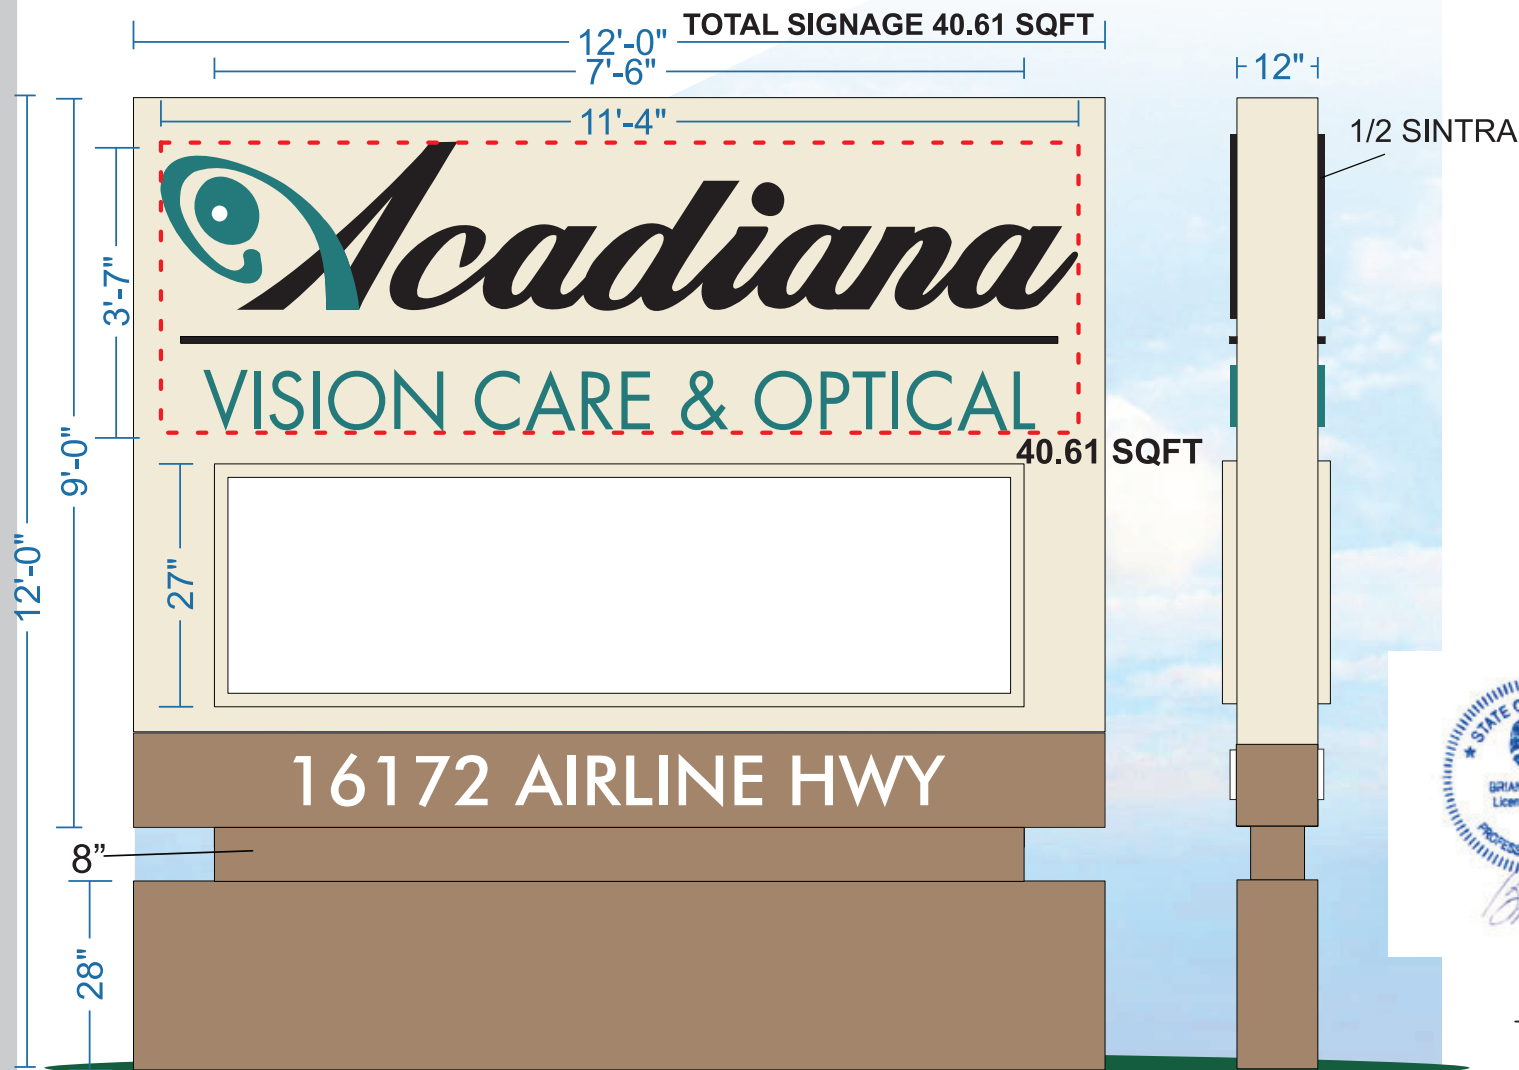

Mfg & Install (1) Non-Illuminated Double Sided Monument Sign
 Fabricated Aluminum Cabinet With 1/2" Sintra Letters Painted Black,
 S320-1 (Farm House) and N260-5.
 Copy & Bar Will Be 1/2" Sintra Painted Black,
 S320-1 (Farm House) and P460-7 (Caribbean Current).
 Stud Mounted onto Cabinet.
 New Steel Pipe & Foundation Included.



DAMMON
 ENGINEERING, INC.
 LOUISIANA & MISSISSIPPI

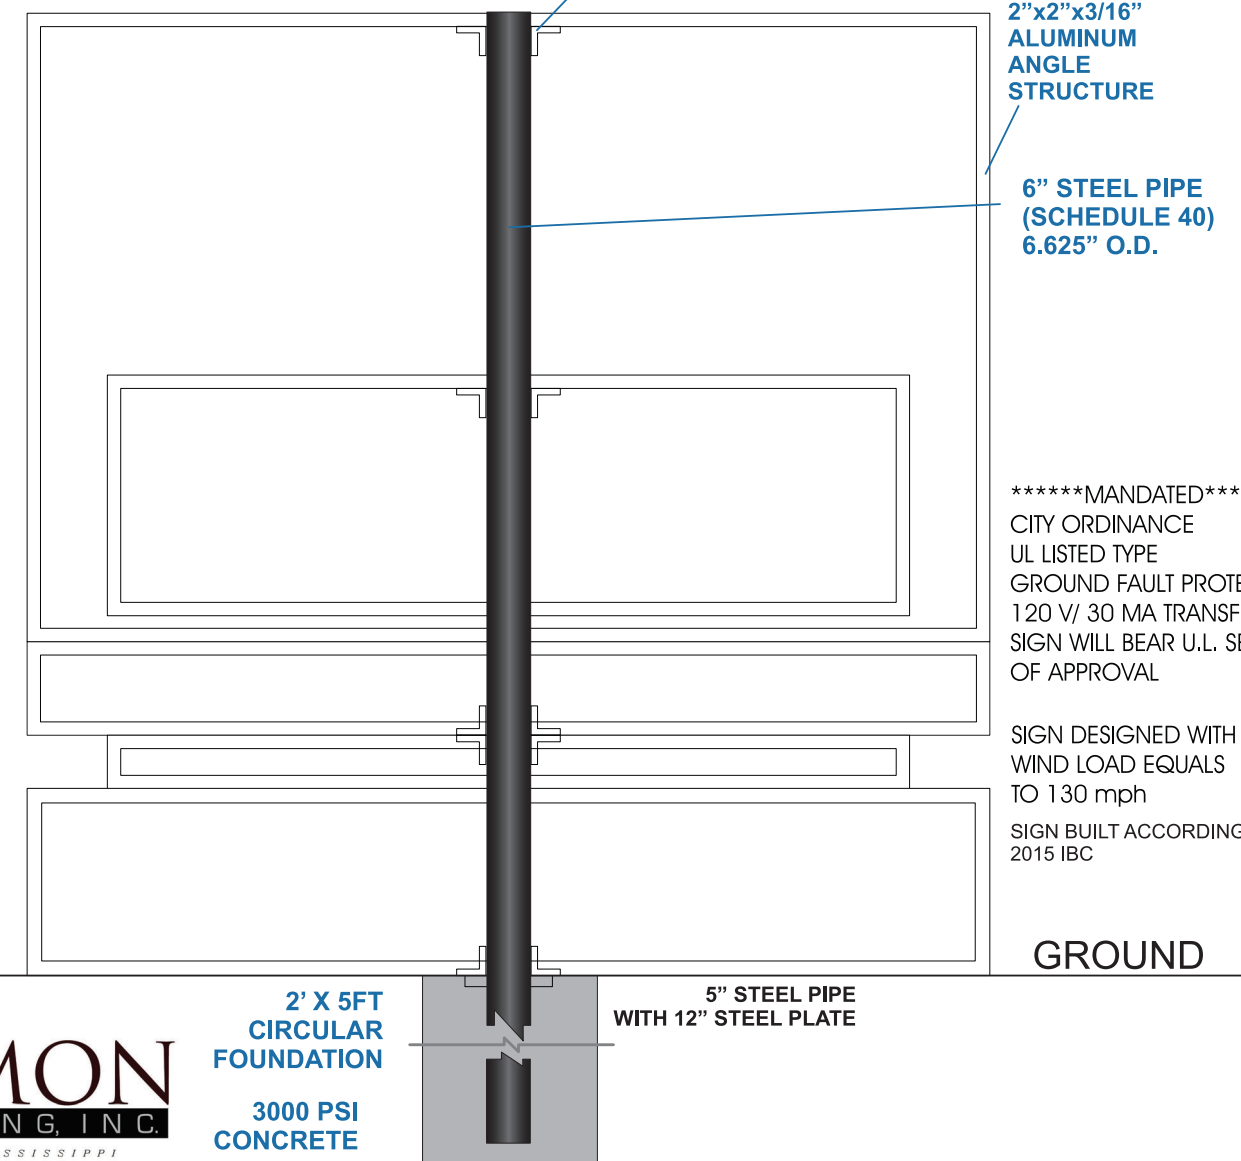

*****MANDATED*****
 CITY ORDINANCE
 UL LISTED TYPE
 GROUND FAULT PROTECTION
 120 V/ 30 MA TRANSFORMER
 SIGN WILL BEAR U.L. SEAL
 OF APPROVAL

SIGN DESIGNED WITH
 WIND LOAD EQUALS
 TO 130 mph
 SIGN BUILT ACCORDING TO
 2015 IBC



Job Name: Acadiana Designer: Trevor Norris Sketch #: 21-0626- P2r3
 Location: 16172 Airline Hwy Suite# A Salesman: Dai Nguyen Scale: 3/8" = 1'-0"
Prairieville, LA 70769 Contact Person: _____ Contact Number: _____

THESE PLANS AND SPECIFICATIONS HAVE BEEN PREPARED BY ME OR UNDER MY SUPERVISION. TO THE BEST OF MY KNOWLEDGE AND BELIEF THEY CONFORM TO ALL CITY REQUIREMENTS. I AM NOT GENERALLY ADMINISTERING THE WORK. ALL ELECTRIC SIGNS UL LISTED/ WINDLOAD OF 130 MPH THIS DRAWING IS THE PROPERTY OF PRO SIGNS & BRANDING AND CANNOT BE DUPLICATED WITHOUT PERMISSION.