
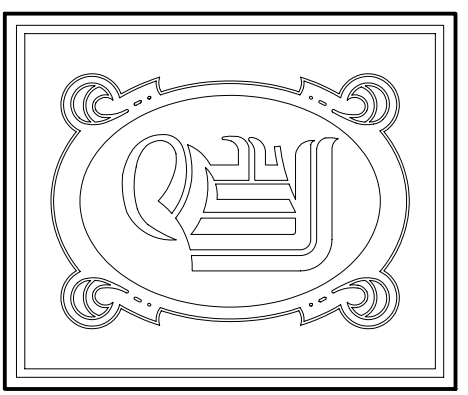


PARKING REQUIREMENTS:

DAY-CARE	1 PARKING PER EACH 200 S.F. GROSS AREA
RESTAURANTS	1 PARKING PER EACH 100 S.F. GROSS AREA.
RETAIL SALES	1 PARKING PER EACH 200 S.F. GROSS AREA
5000 S.F. / 200 = 25 PARKING SPOTS	

SITE PARKING PLAN
SCALE: 1"=10'

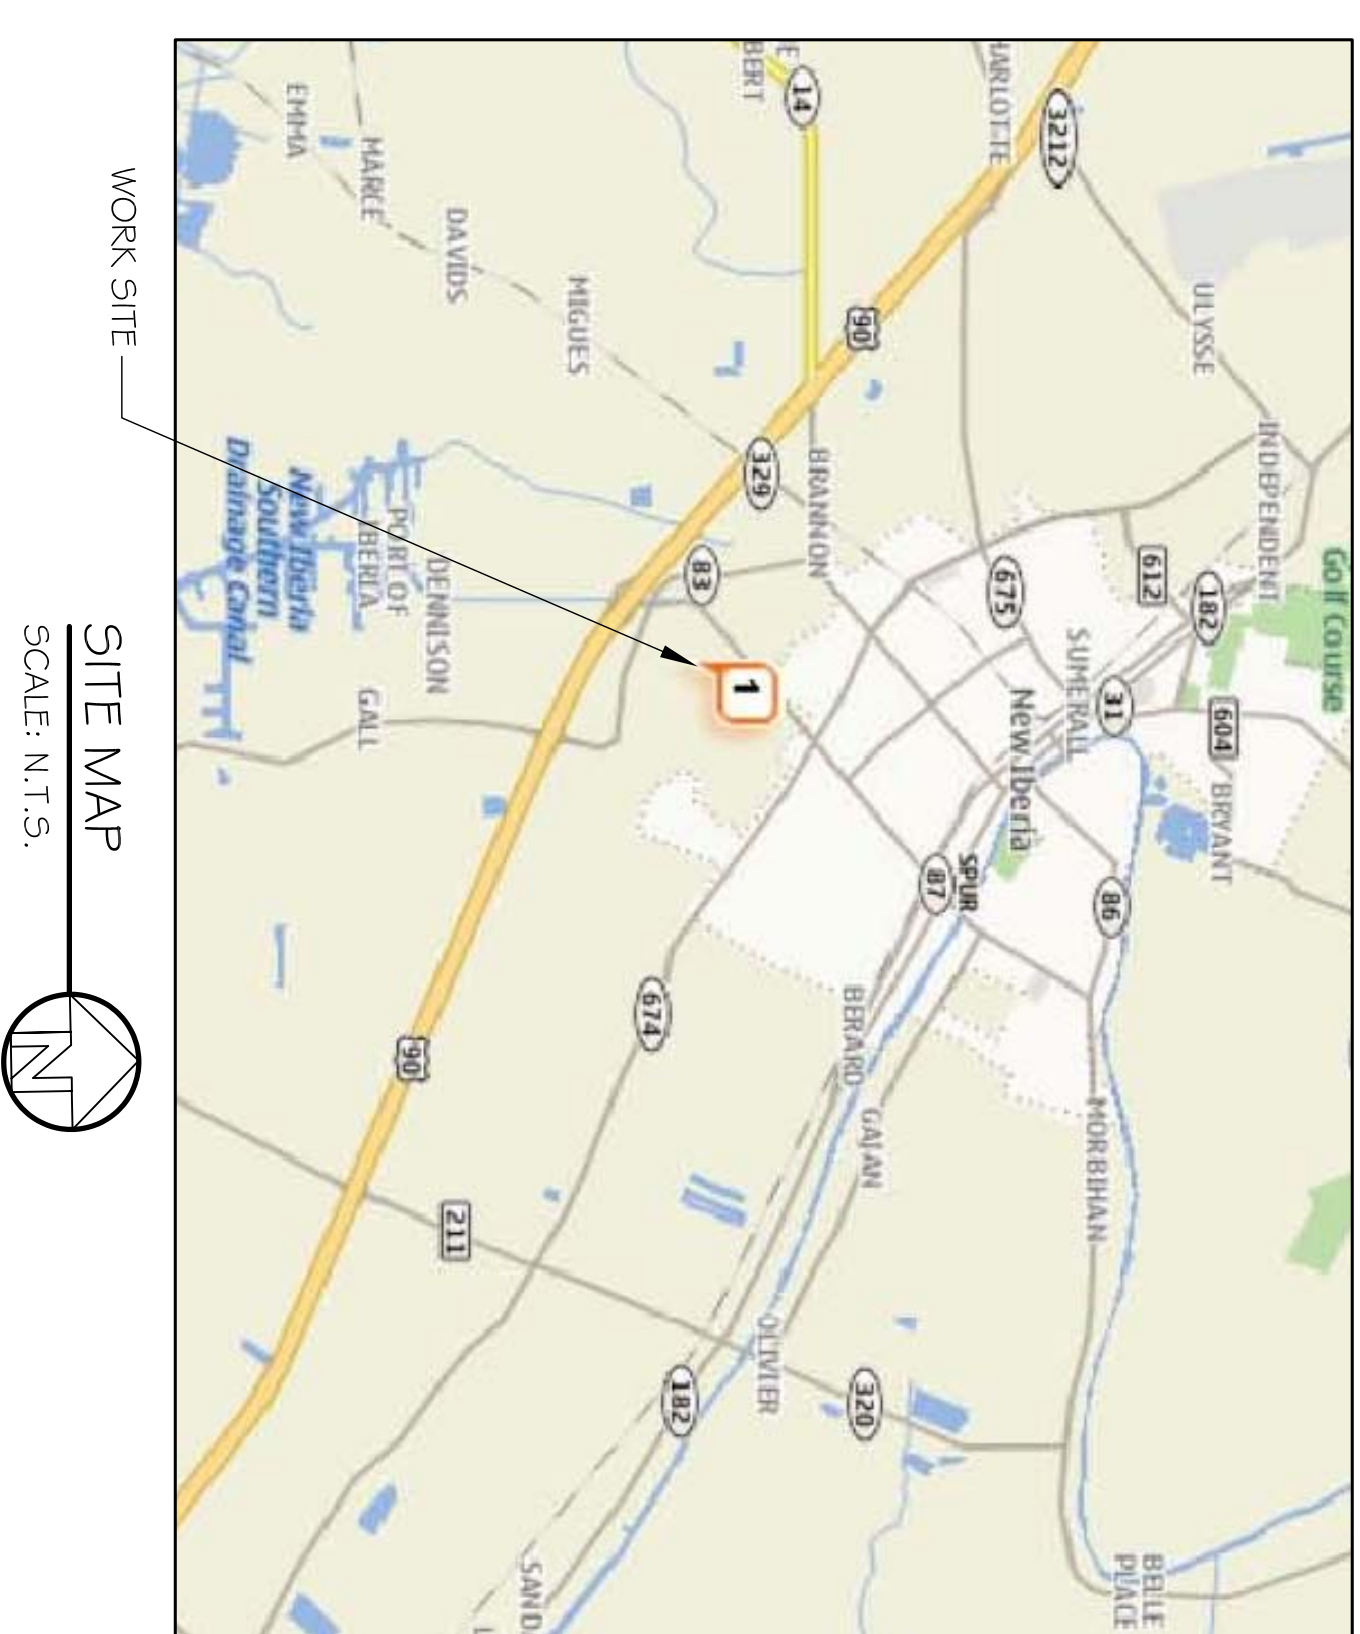

DAMMON ENGINEERING, INC.

CHIEF ENGINEER
ENAMETT DAMMON, P.E.
CHIEF ARCHITECT
ROBERT WILTSE

554 OLD SPANISH TRAIL
SUITE 111, LA. 70456
OFFICE: 985-649-5632
FAX: 985-641-5950

WEBSITE:
WWW.DAMMONENGINEERING.COM
EMAIL:
DAMMONENG@BELLSOUTH.NET

ARCHITECTURE
ENGINEERING
STUDIES
PLANNING
INVESTIGATION
EXPERT WITNESS

SERVICE TOOL
BLDG
NEW IBERIA
LOUISIANA

SITE
PARKING
PLAN

REV: _____
SCALE: AS NOTED
JOB#: _____
DATE: 2-28-2012
SHEET