


ssplot date and plot times

sslms is the pathname including directory path and design file name

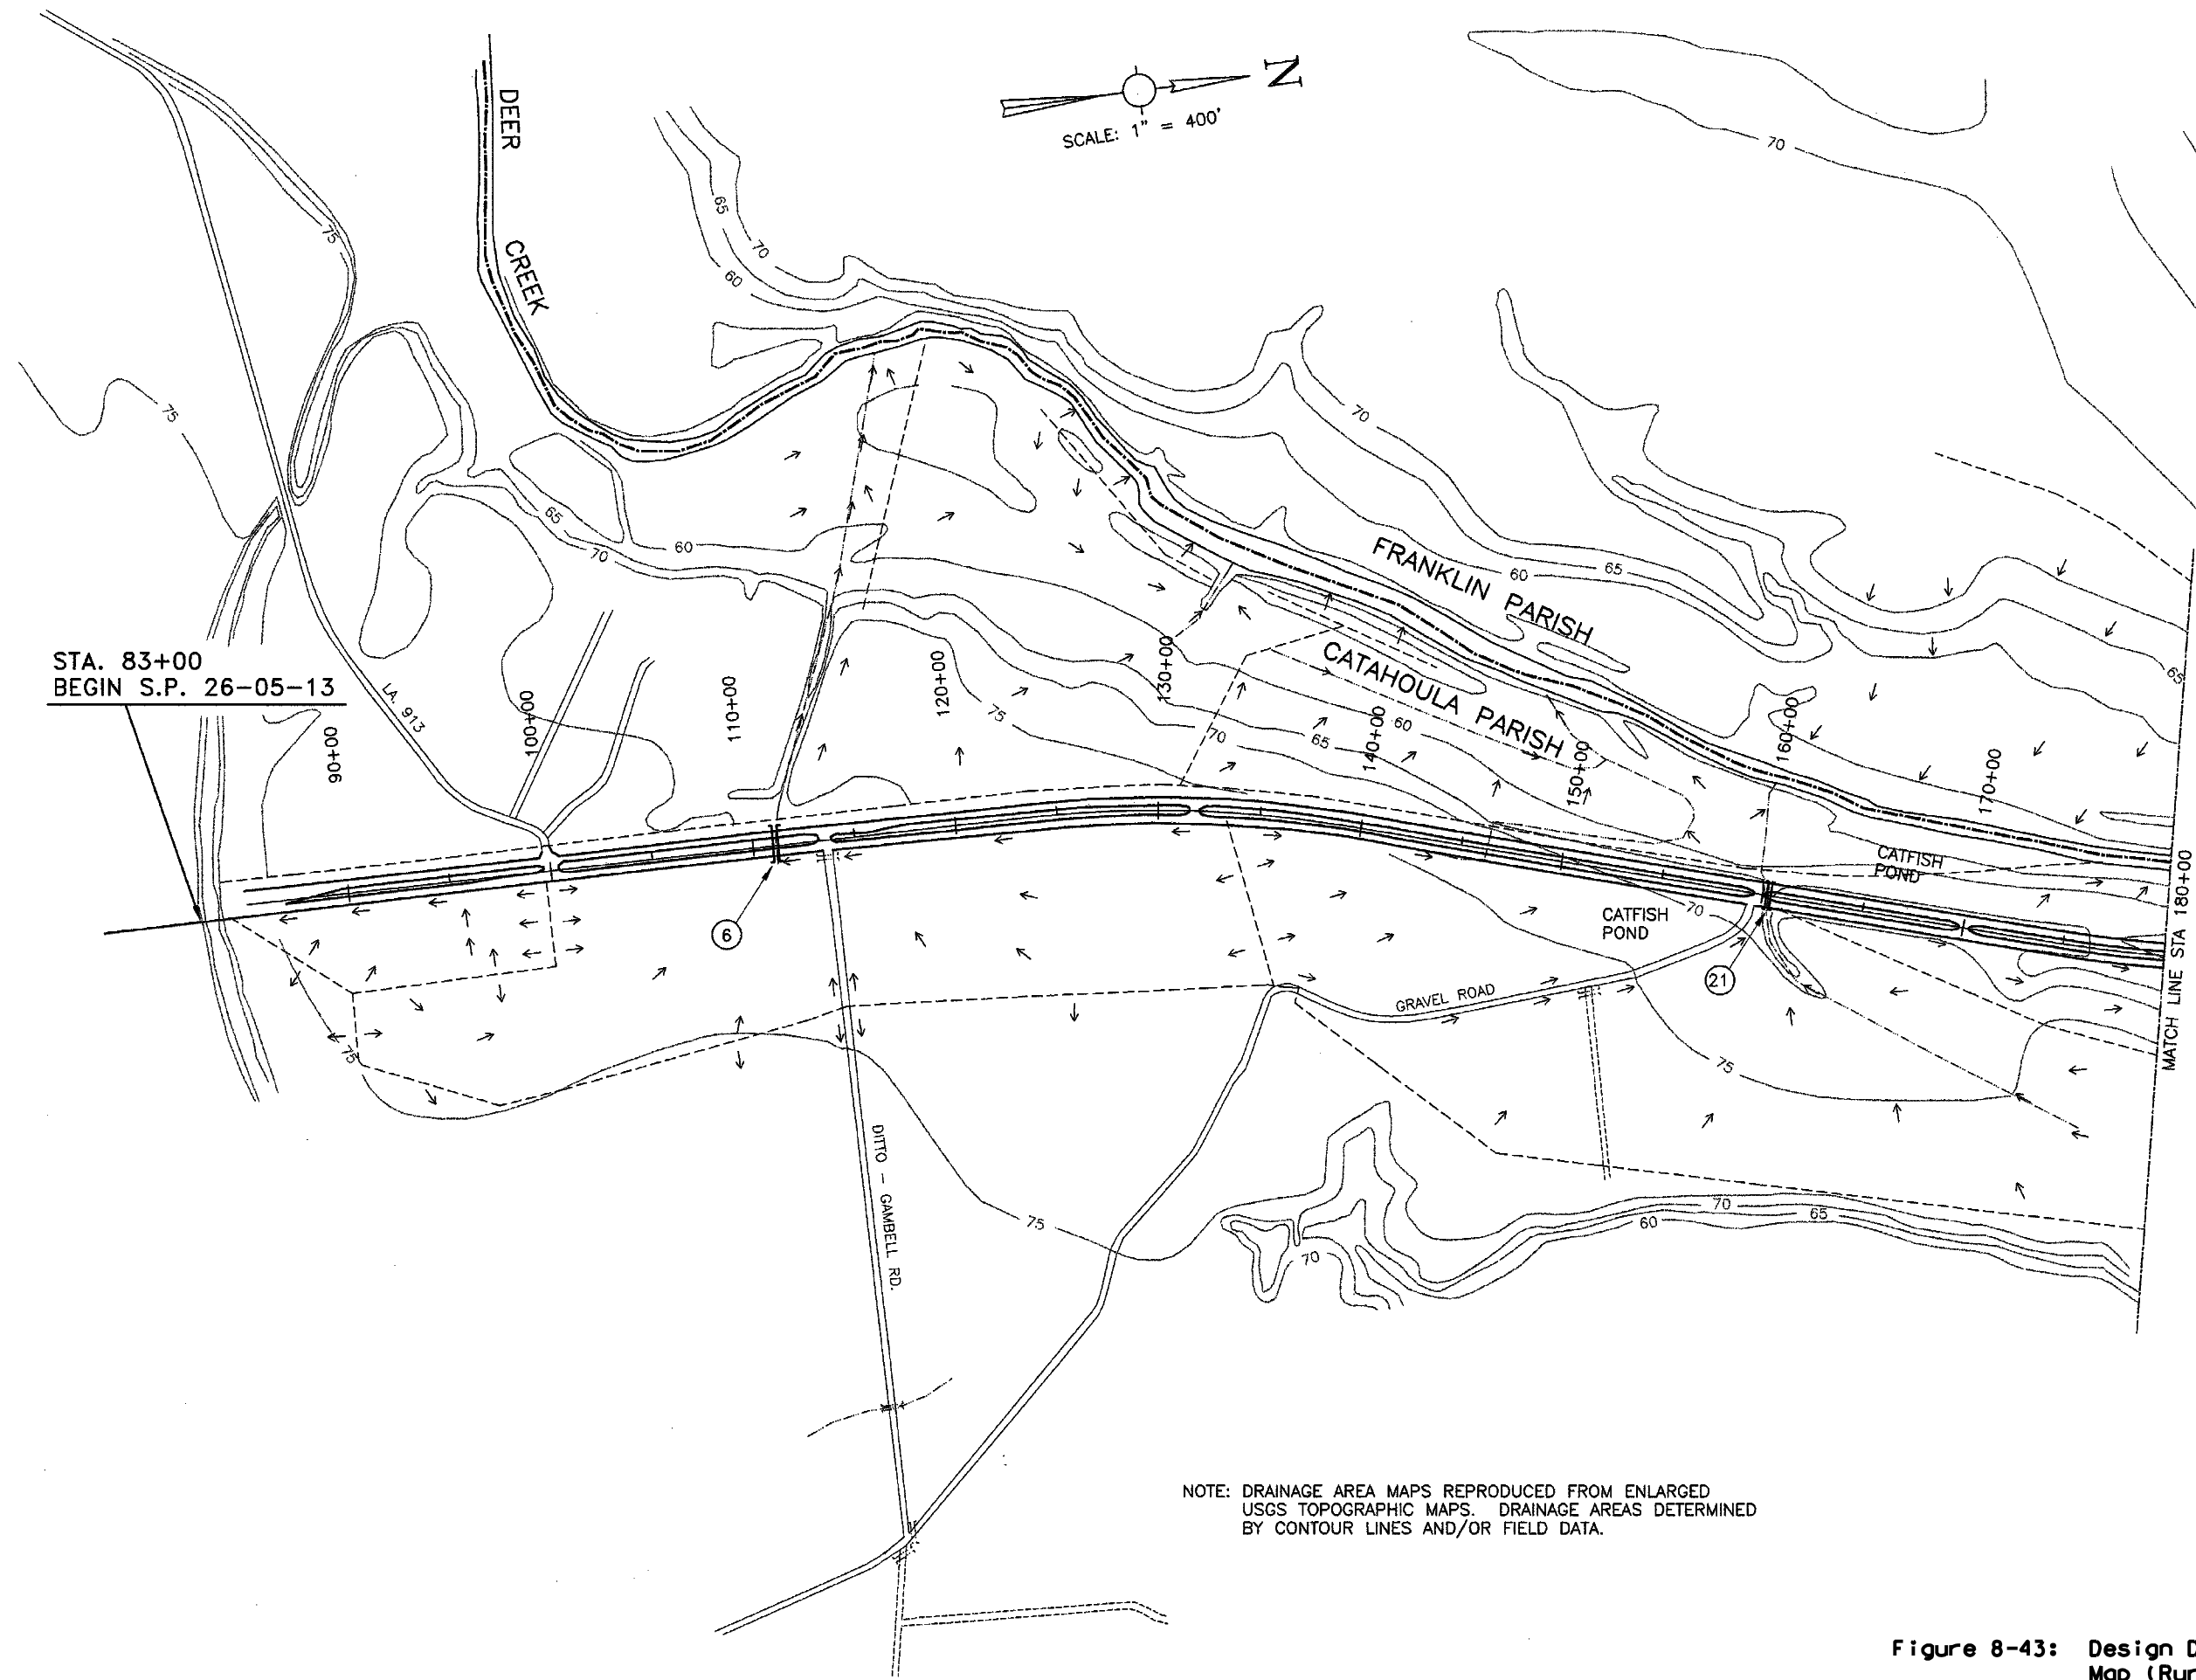

SHEET NUMBER		37	
DESIGNED	A.D.T.	PARISH	CATAHOULA, FRANKLIN
CHECKED	K.D.D.	FEDERAL PROJECT	
DETAILED	K.D.D.	STATE PROJECT	
CHECKED	C.C.	DATE	DECEMBER, 1998
		SHEET	SHT. 1 OF 5
		NO.	DATE
		BY	
		REVISION DESCRIPTION	
DESIGN DRAINAGE MAP		ROAD DESIGN	
STA. 83-00 TO 180-00		26-05-13, 26-06-43	

Figure 8-43: Design Drainage Map (Rural)