




**THE SIXTH BAPTIST CHURCH
RENOVATION AND ADDITION**
928 FELICITY STREET
NEW ORLEANS, LOUISIANA 70130

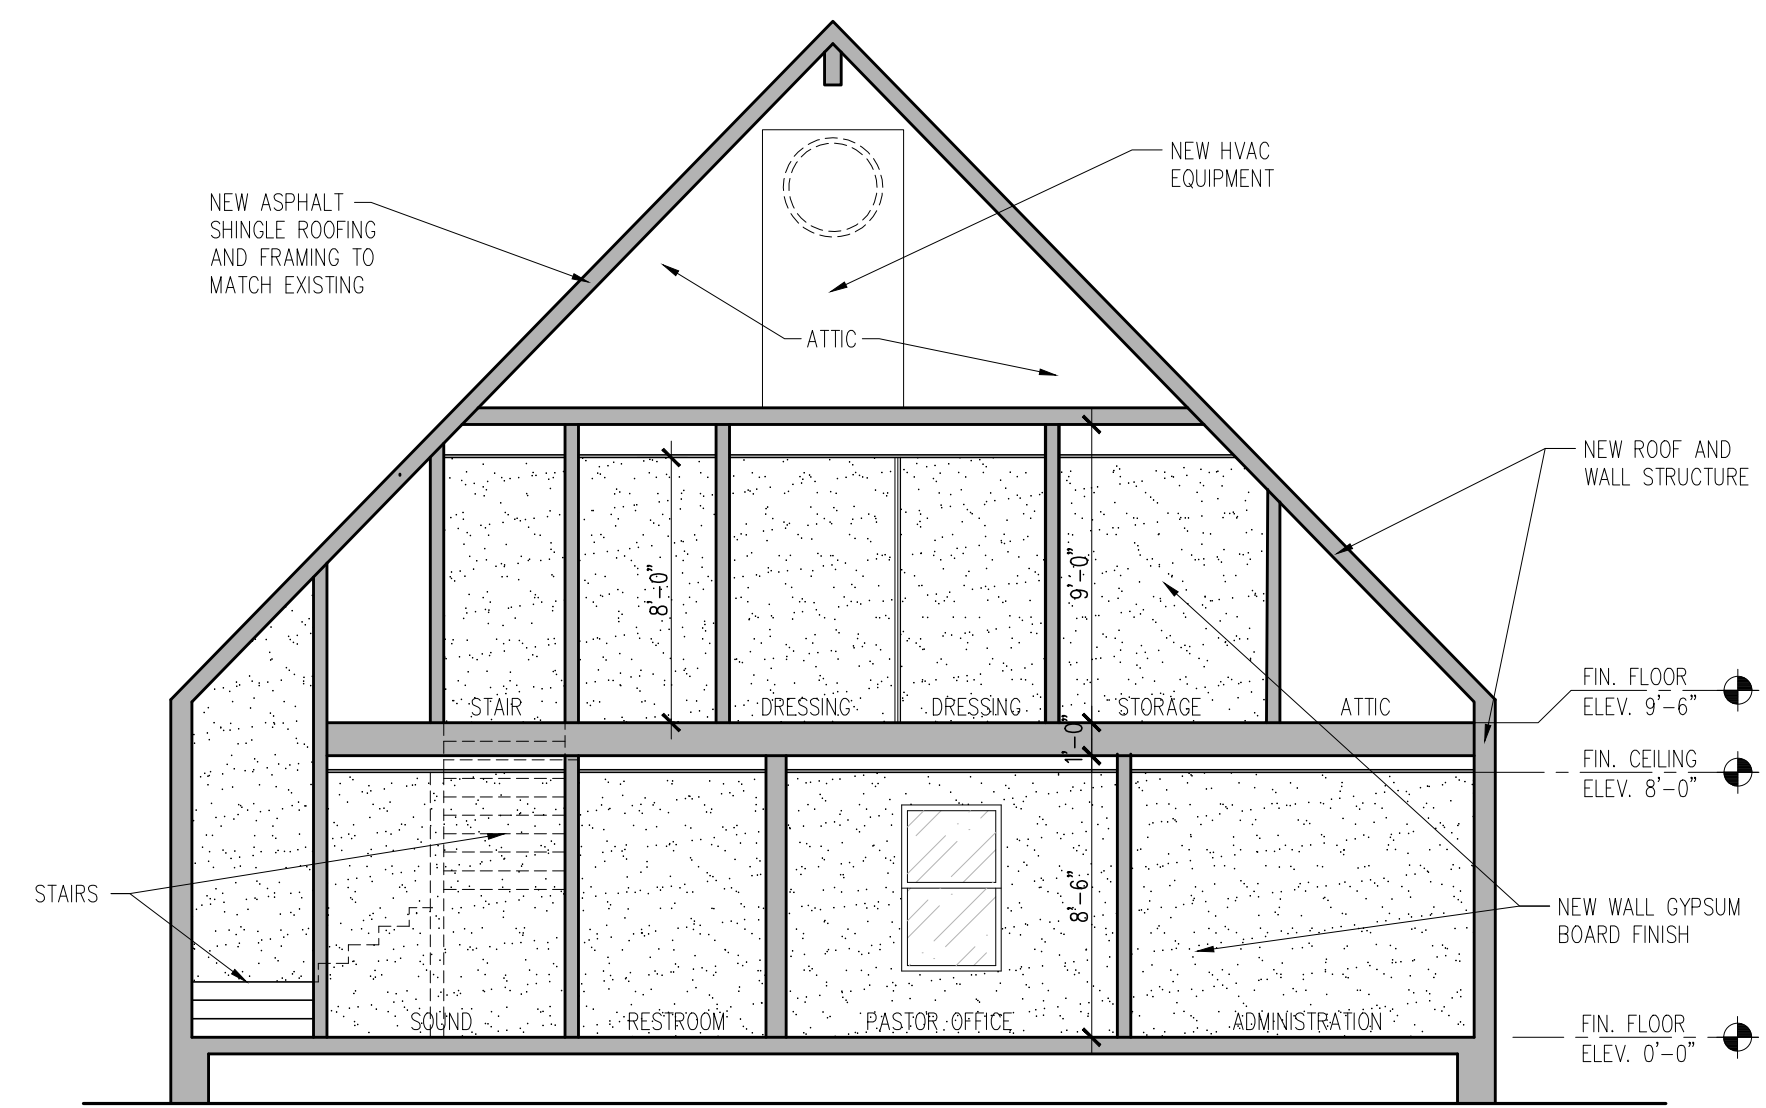

1 BUILDING SECTION
A3.5 | 3/16" = 1'-0"

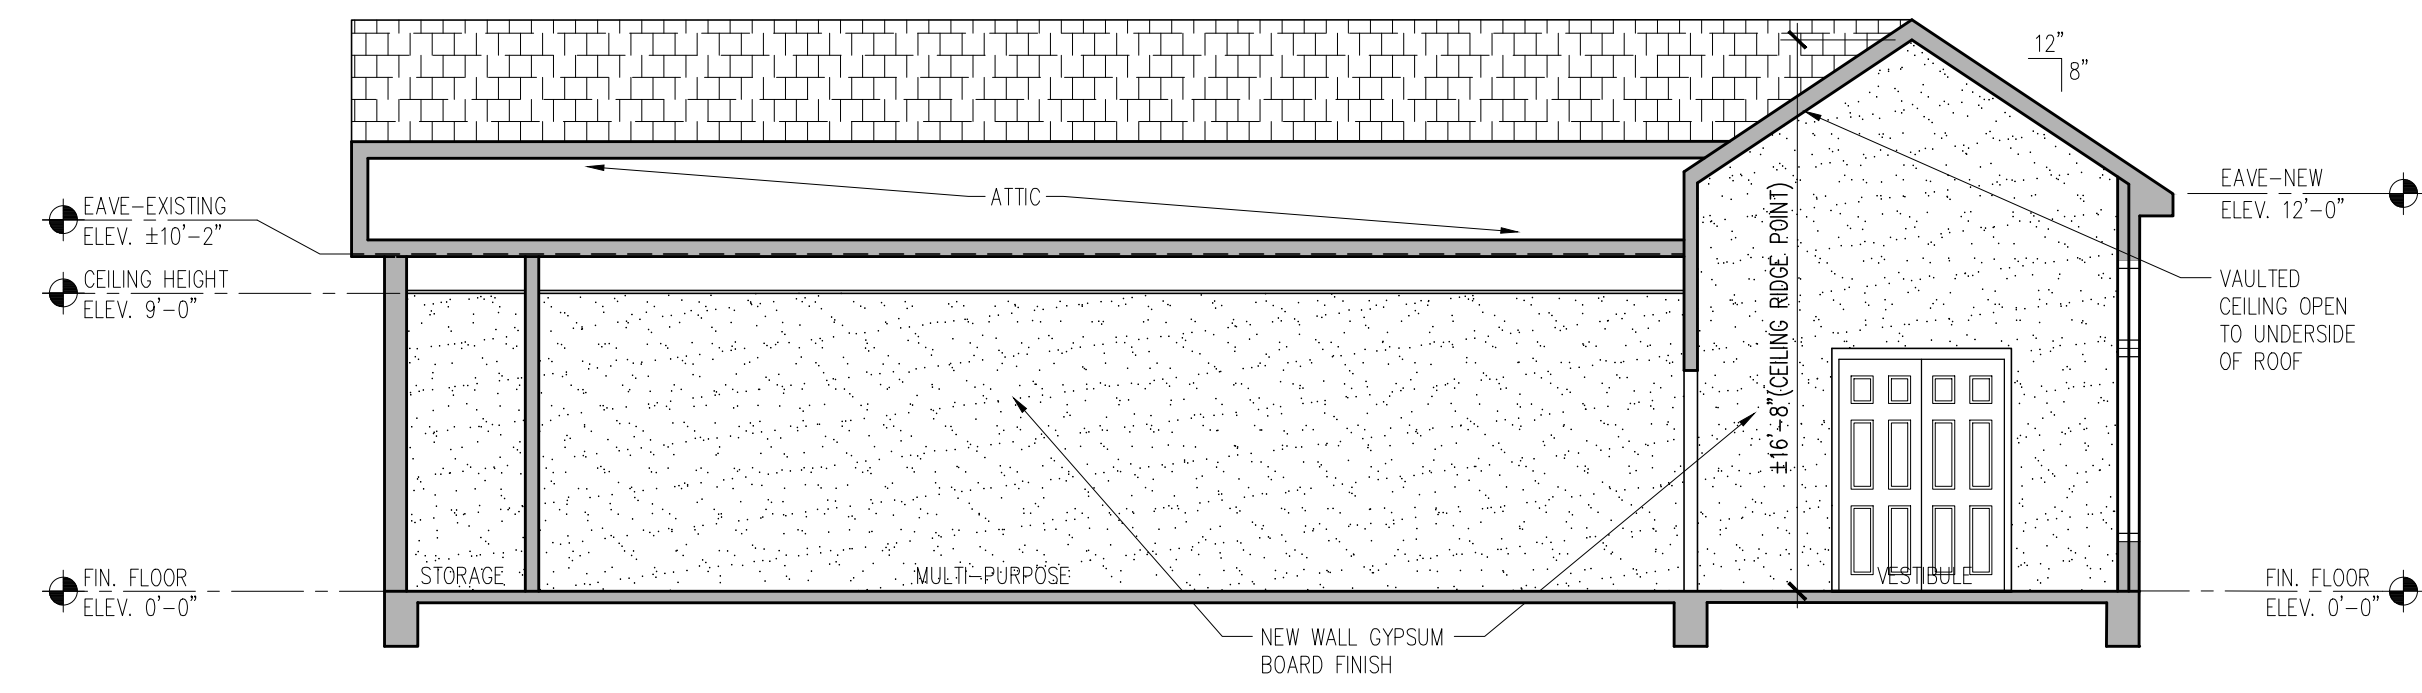

2 BUILDING SECTION
A3.5 | 3/16" = 1'-0"

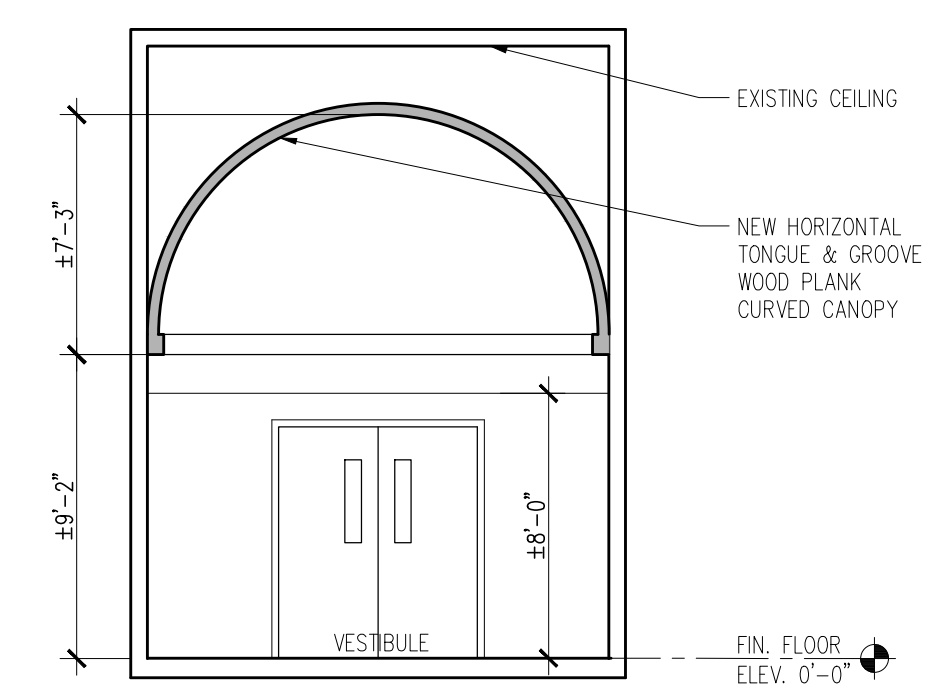


ISSUE	
DATE	FOR
10/21/2022	REDESIGN-SCHMATIC
11/16/2022	SCHMATIC-100%
12/09/2022	HDLC ARC REVIEW

PROJECT NO: 22201
DATE:
BY: KL
CHECKED: JW

PROGRESS PRINT
NOT FOR CONSTRUCTION

FULL RELEASE
THIS DRAWING IS FULLY RELEASED BY THE ARCHITECT FOR CONSTRUCTION OF THIS PROJECT ONLY

NOT TO BE COPIED OR REPRODUCED WITHOUT EXPRESSED WRITTEN CONSENT OF HEWITT-WASHINGTON & ASSOCIATES

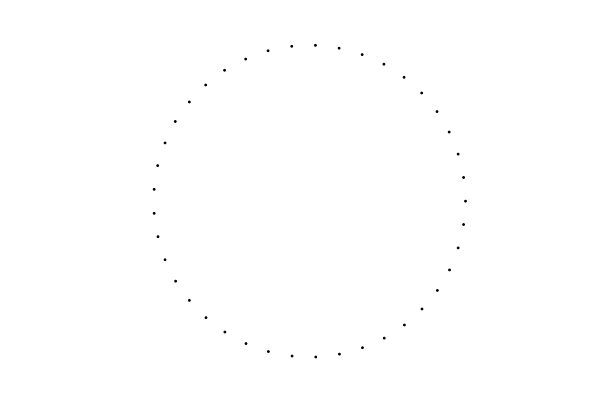

SHEET TITLE
BUILDING SECTIONS
SHEET NO.

A3.5
SHEET OF