
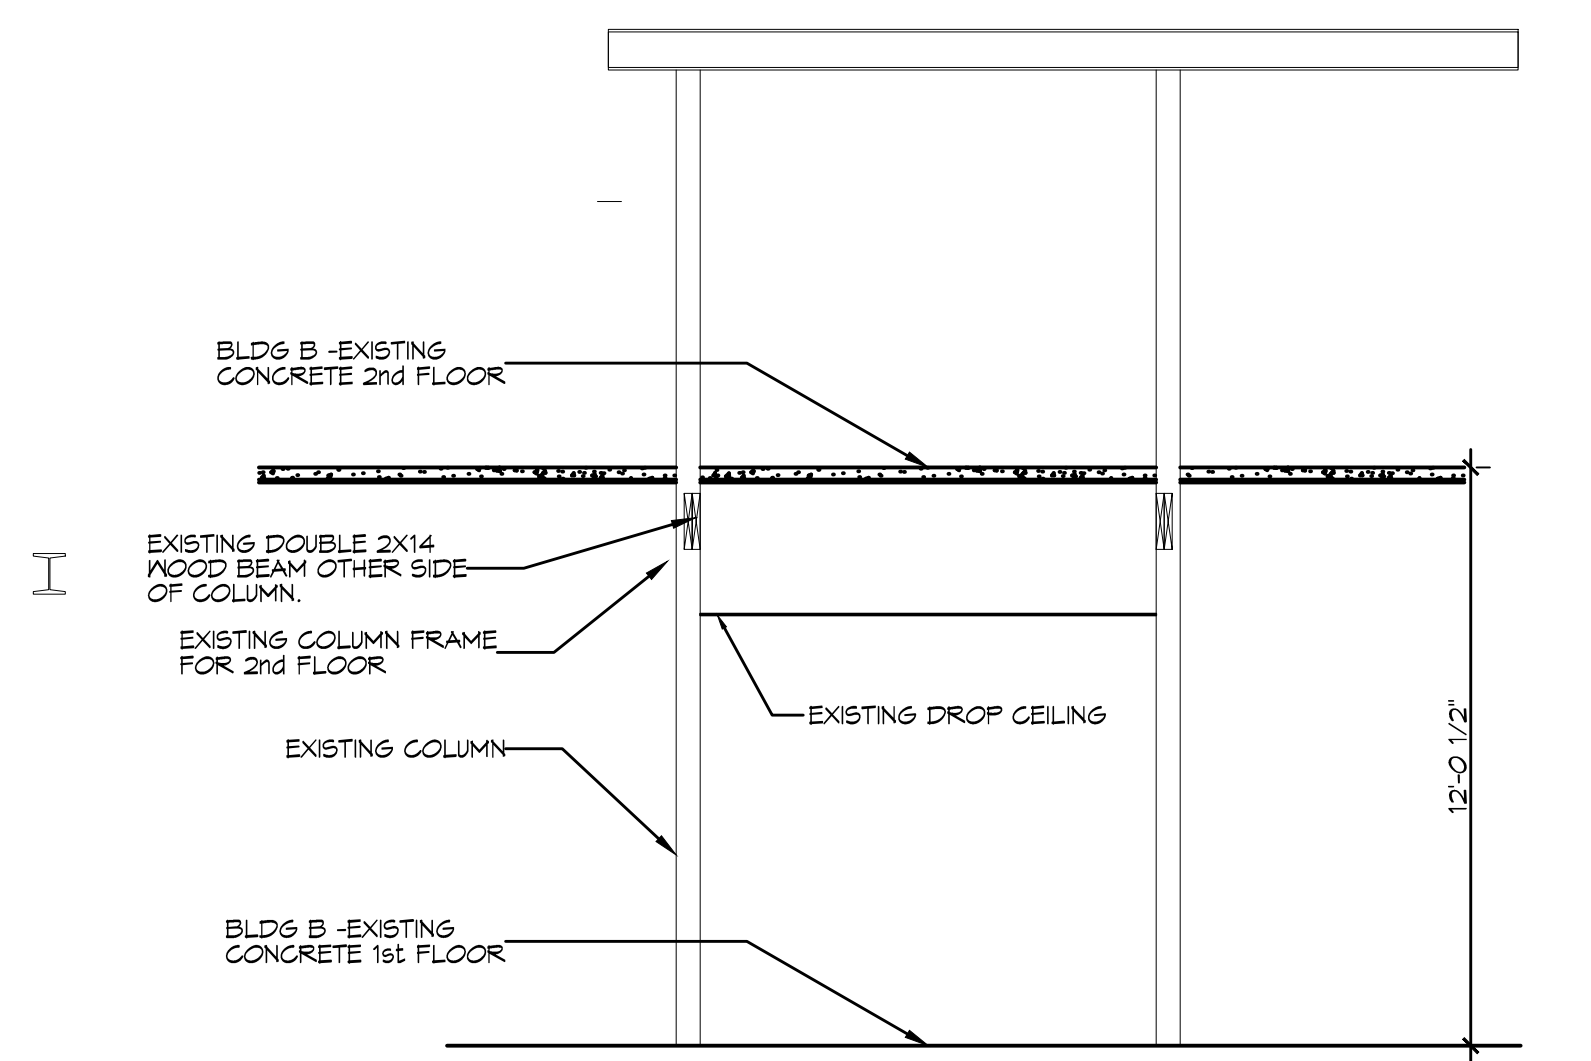


1 FLOOR FRAMING PLAN - 2nd FLOOR CONNECTOR BETWEEN BLDG A & B
SCALE: 1/2"=1'-0"

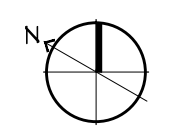

BLDG B SECTION
SCALE: 1/2"=1'-0"

FRAME LINE 6

#	DESCRIPTION	DATE

SEAL:

STAIR ADDITION
CROSSETTES CLUB
ATHLETIC CLUB
200 NORTH MILITARY ROAD
SLIDELL, LA
JOB No: 2327 DATE: 10-27-17
DRAWN BY: CHECKED BY:

SHEET TITLE:
2nd FLOOR STRUCTURAL
PLAN @ BLDG A-B
CONNECTOR

DRAWING NUMBER:

S102

