




E1 INTERIOR ELEVATION AT POOL DECK
SCALE 1/4" = 1'-0"

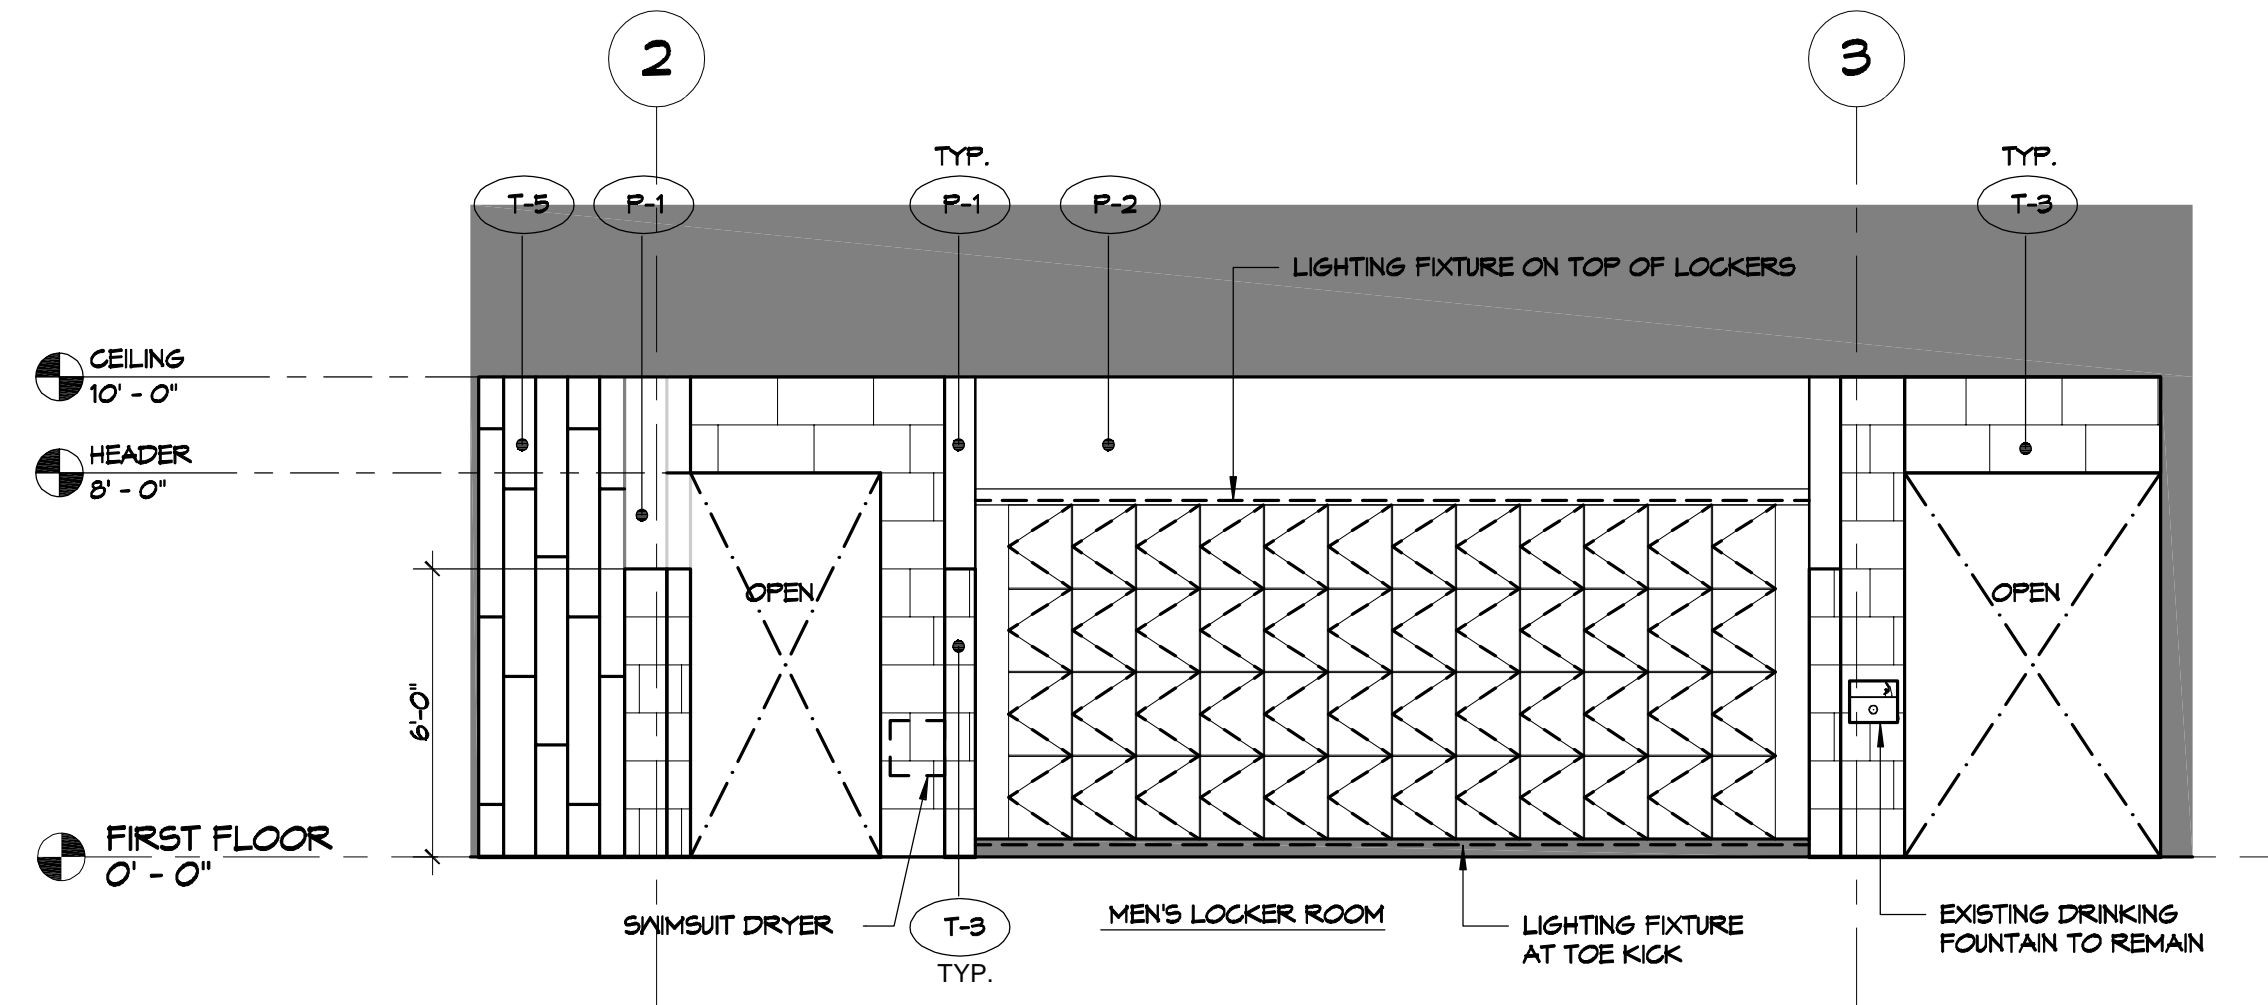


E4 INTERIOR ELEVATION AT MEN'S LOCKER ROOM
SCALE 1/4" = 1'-0"

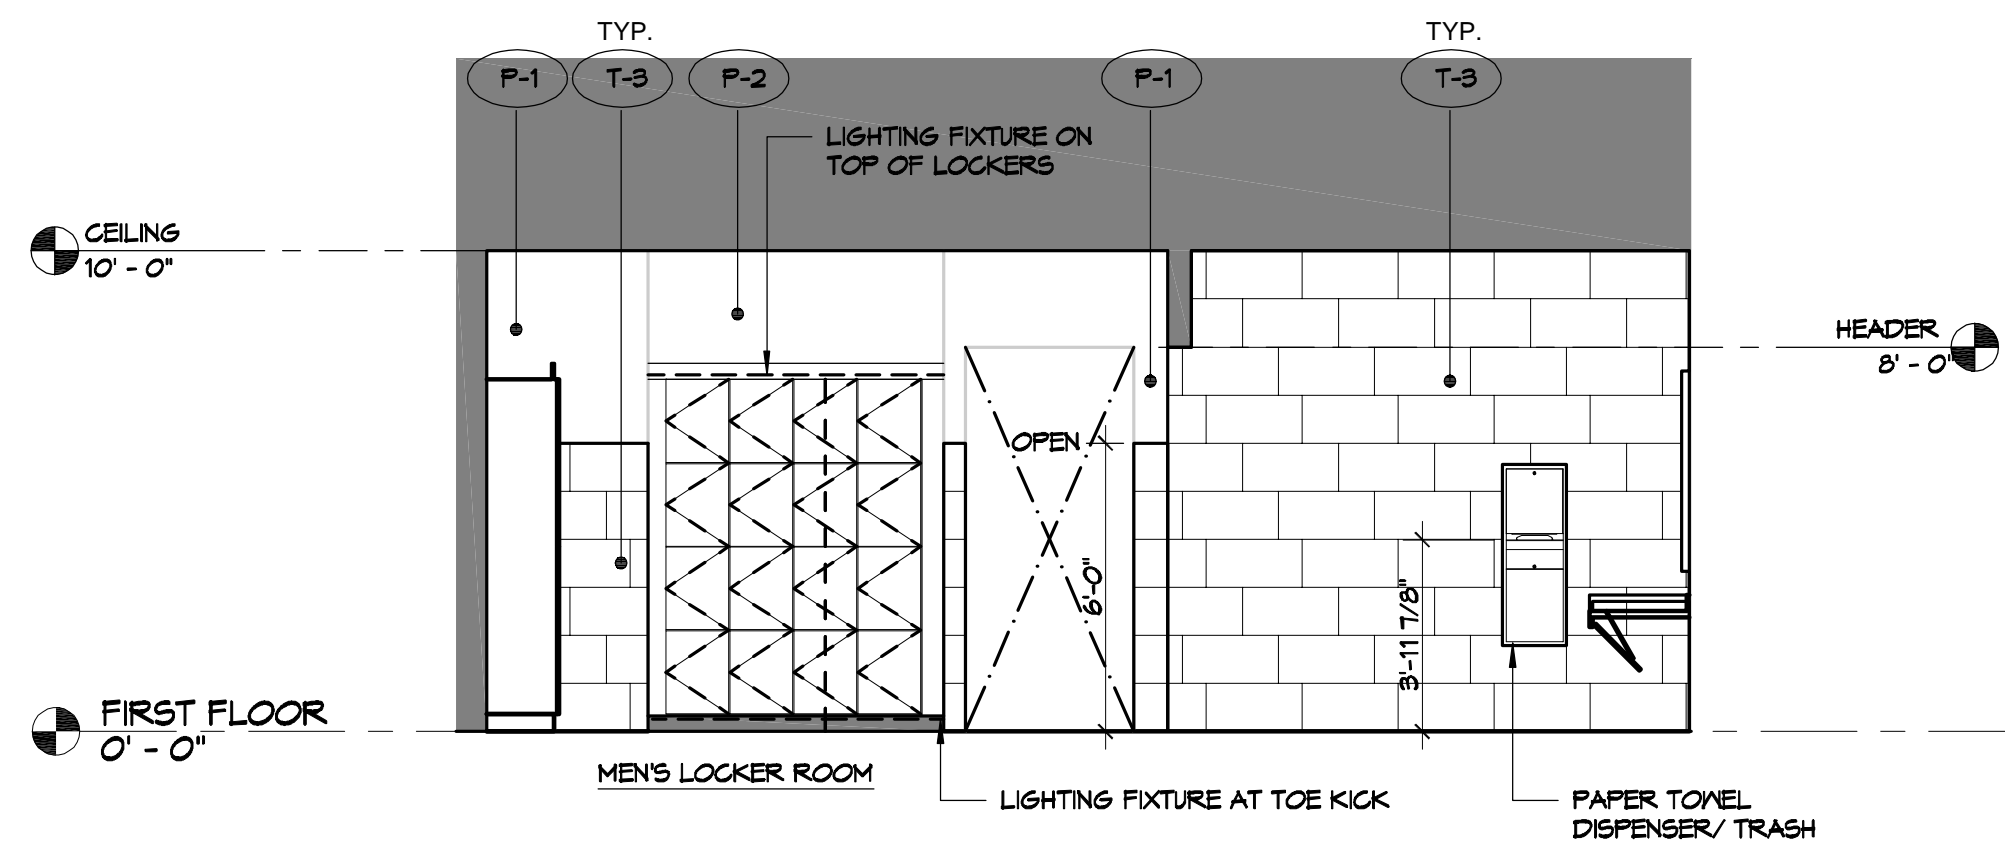


C1 INTERIOR ELEVATION AT MEN'S LOCKER ROOM
SCALE 1/4" = 1'-0"

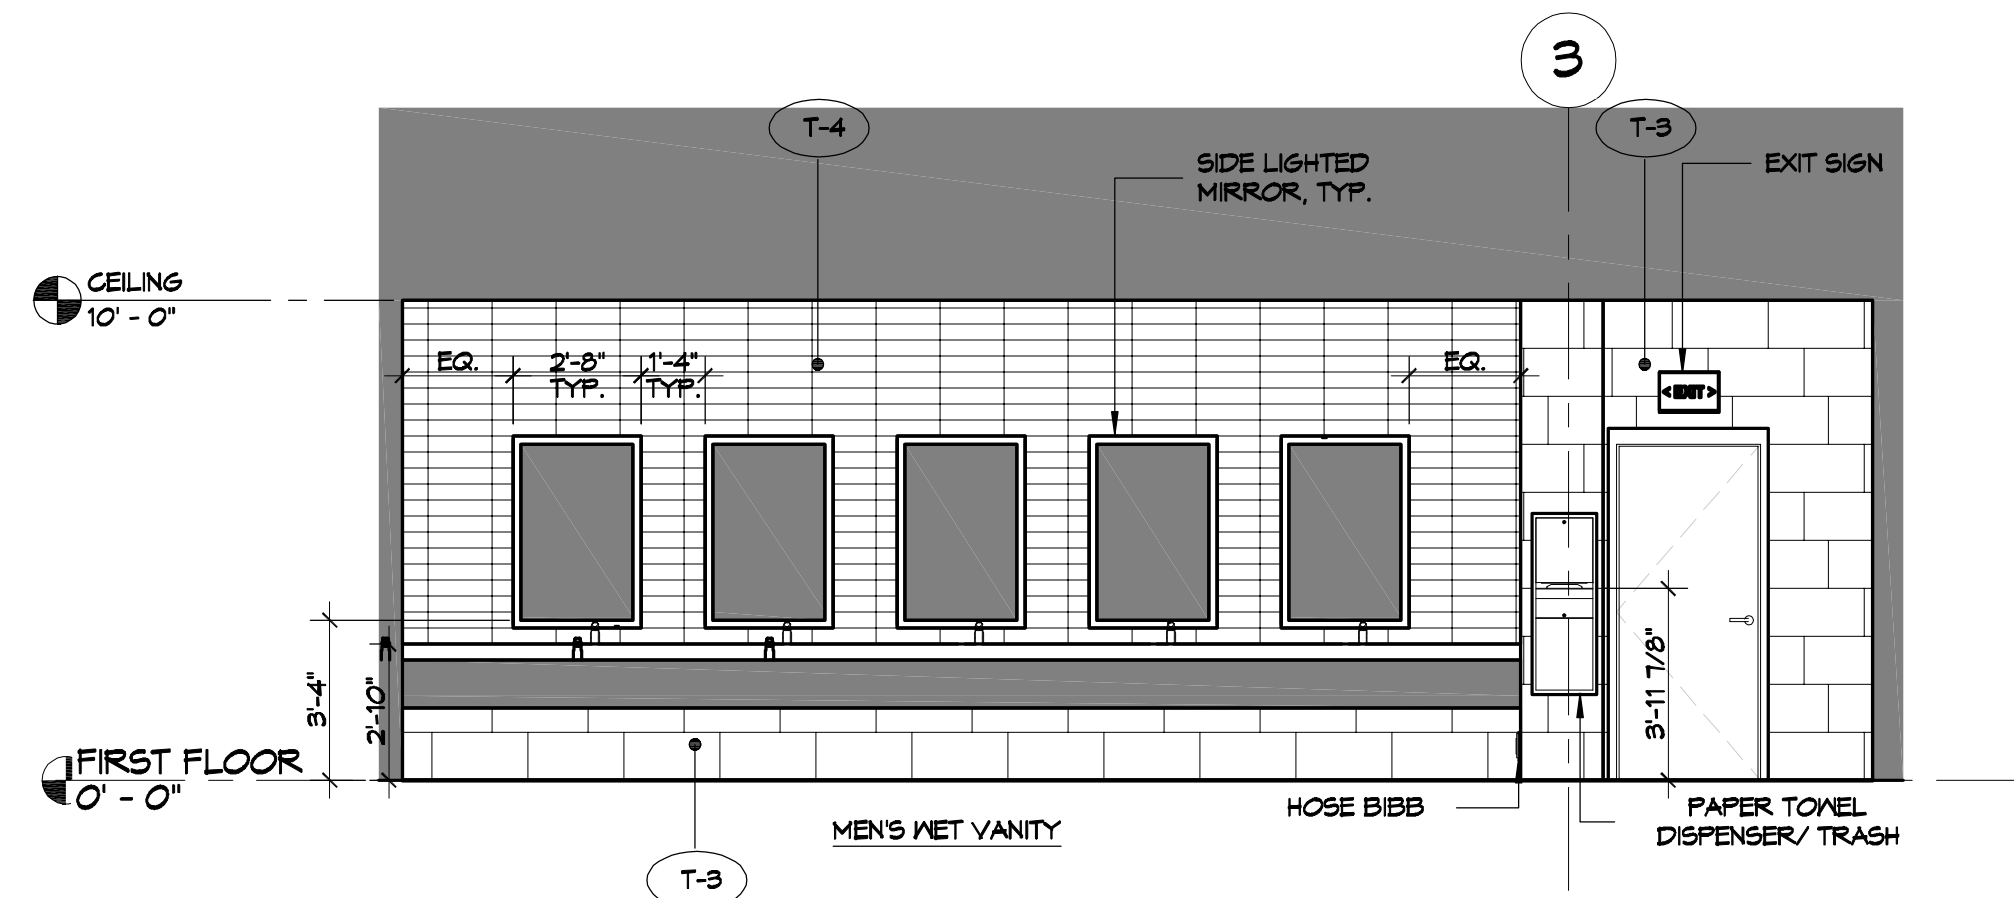

C4 INTERIOR ELEVATION AT MEN'S LOCKER ROOM
SCALE 1/4" = 1'-0"

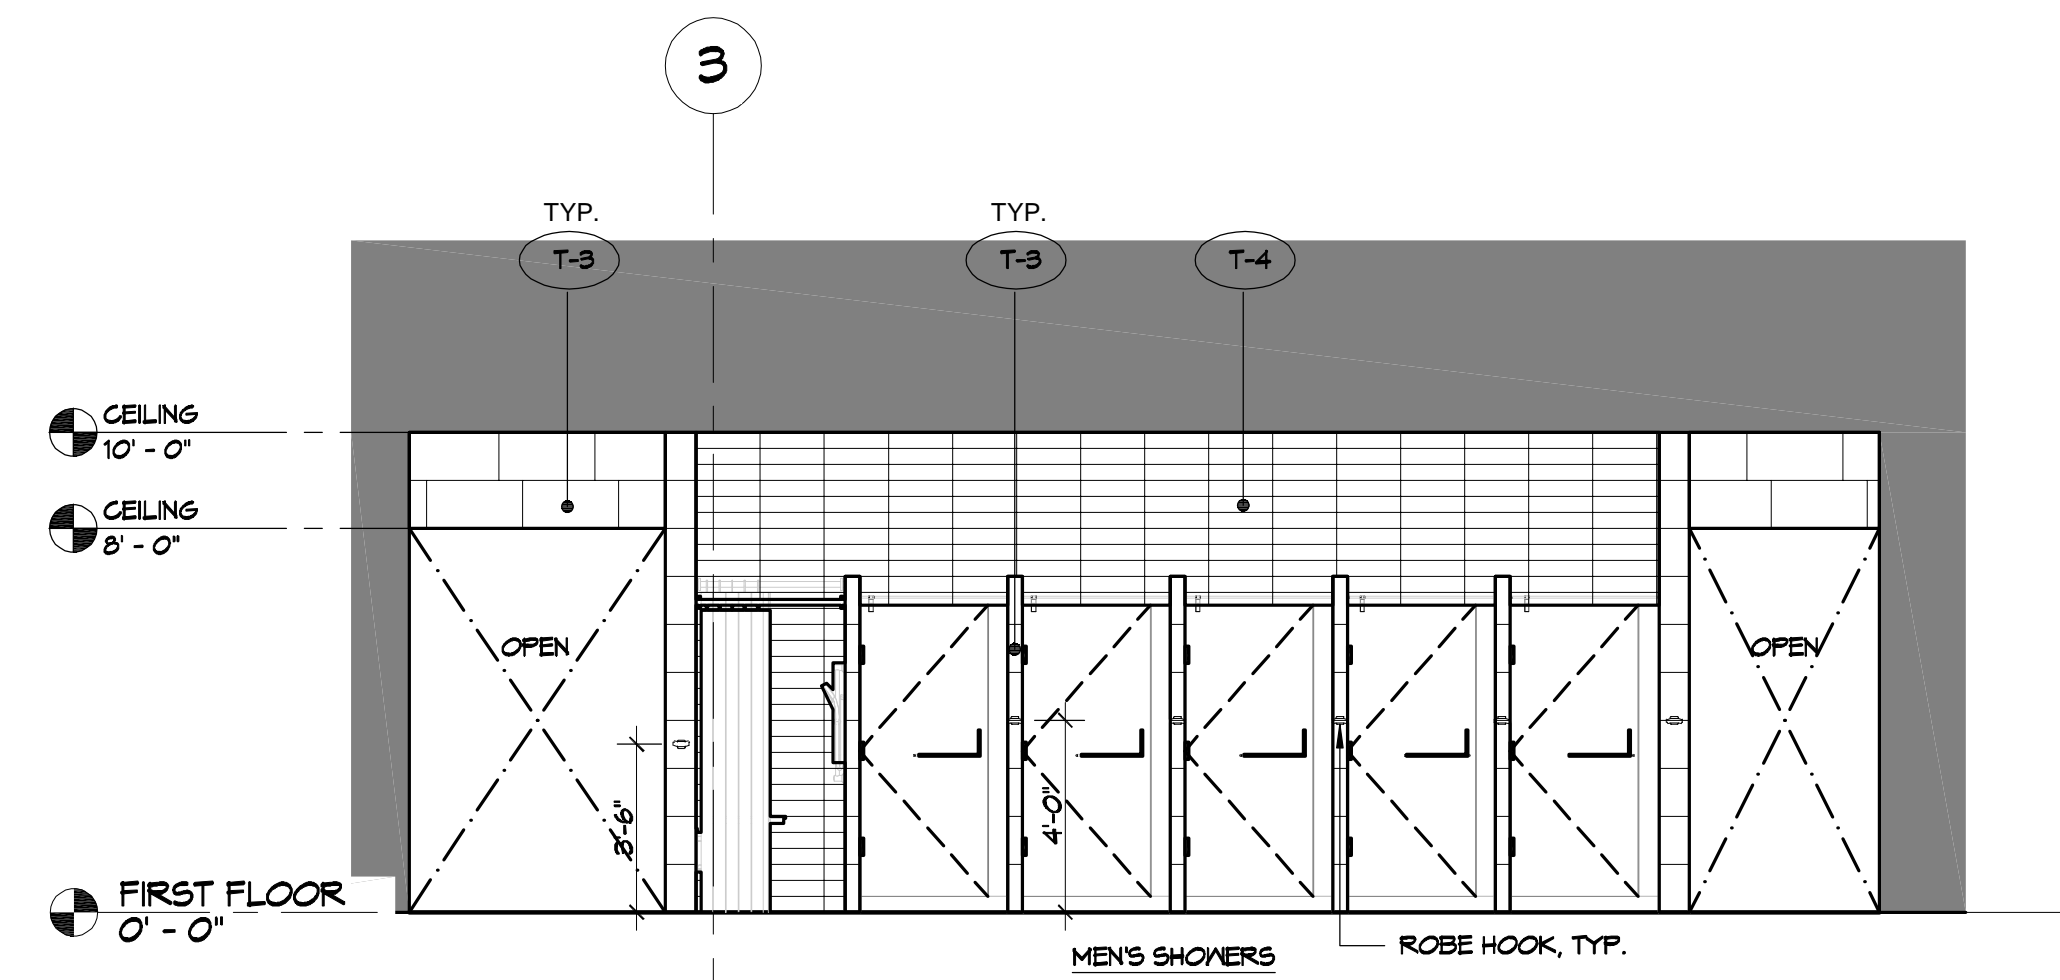

A1 INTERIOR ELEVATION AT MEN'S LOCKER ROOM
SCALE 1/4" = 1'-0"

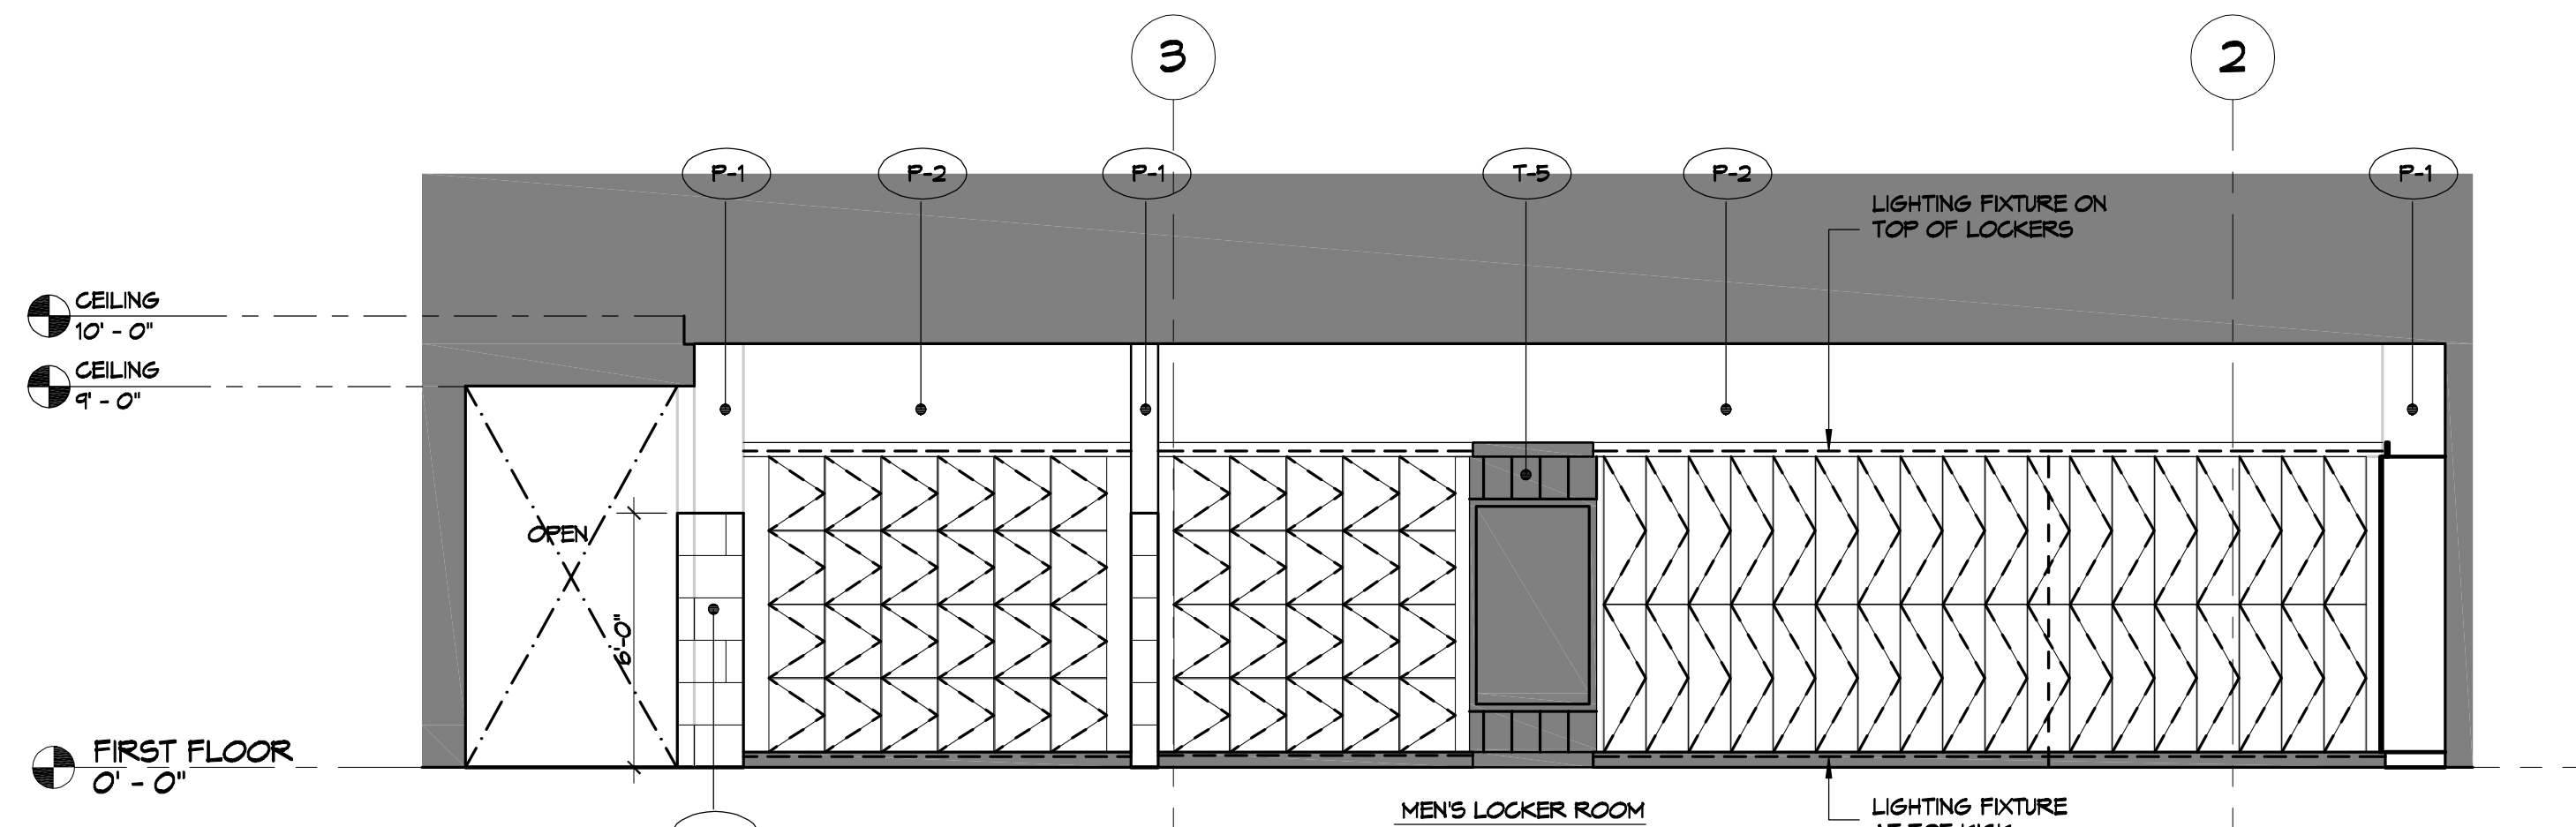

A4 INTERIOR ELEVATION AT MEN'S LOCKER ROOM
SCALE 1/4" = 1'-0"

| REVISIONS | DATE |
|---------------|------|
| # DESCRIPTION | |

SEAL:

MENS AND WOMENS LOCKER ROOM
CROSSETTES
ATHLETIC CLUB
200 NORTH MILITARY ROAD
SLIDELL, LA
JOB No: 2927 DATE: 10-10-2024
DRAWN BY: LJP CHECKED BY: JMS

SHEET TITLE:
INTERIOR ELEVATIONS
MENS ROOM

DRAWING NUMBER:

A109