


**Total Signage = 63 sq.ft.**

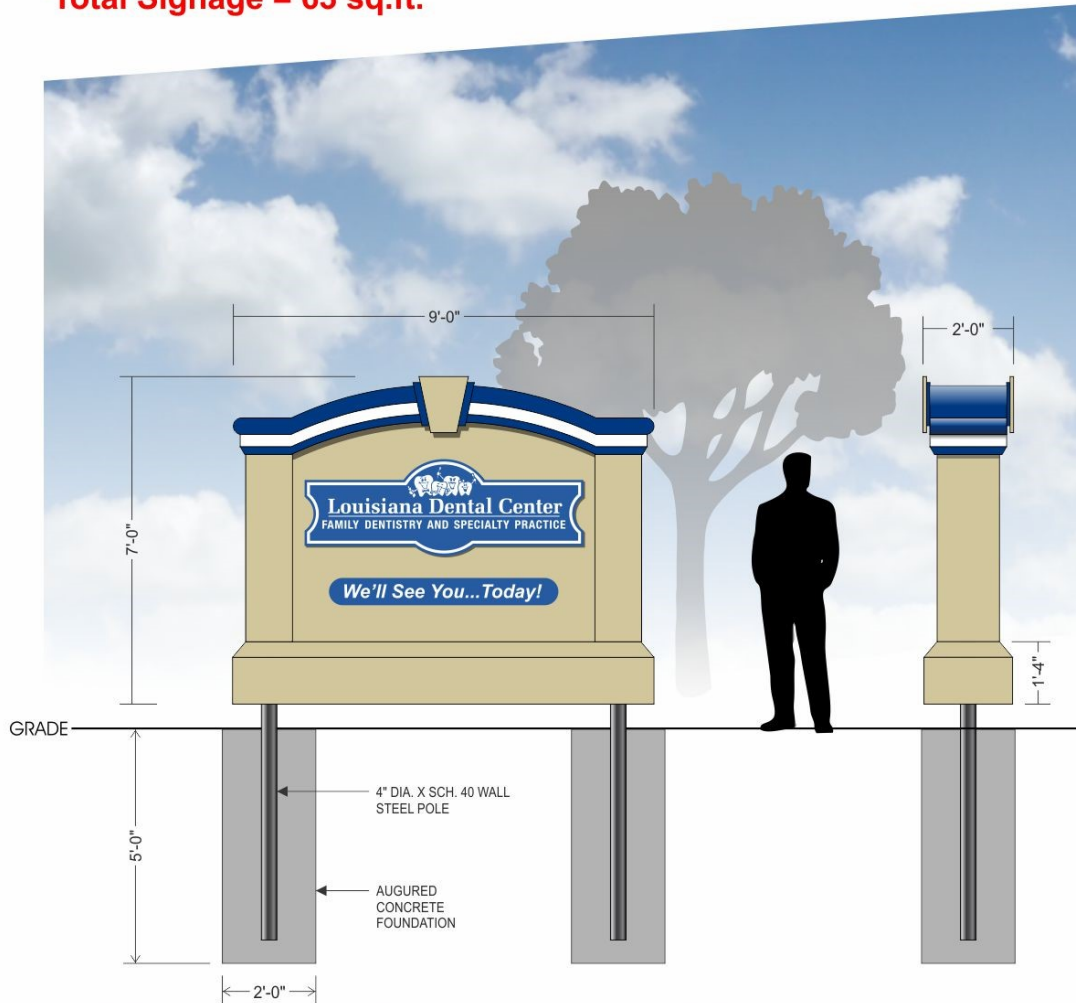

Dammon Engineering  
554 Old Spanish Trail  
Slidell, LA 70458  
985-649-5832

**Vinyl Schedule**

■ 3M Trans. Delft Blue

**Paint Schedule**

■ BM-HC-93 Carrington Beige  
■ Blue PMS 294C  
□ Satin White

Mfg. and install (1) D/F internally illuminated monument sign as shown left...

Sign will be aluminum fabricated w/ painted medium tricoplex finish.

Main logo area & tagline will be a trim capped White acrylic faces w/ 3M vinyl decoration. Internal illumination will be White LEDs.

Sign will be supported by (2) standard wall steel poles as shown.

**Sign will have a minimum setback of 5ft from all property lines.**

**COLORS REPRESENTED ON THIS PRINT MAY NOT MATCH THE PMS CHIP, VINYL OR PAINT COLORS EXACTLY** it is to be viewed as a color representation only.

Project Information:			
Client:	Louisiana Dental Center	Designer:	Grant Tingley
Location:	Arkansas Ave. Kenner, LA	Drawing No.:	F Page: _____
Project:	Monument Sign	Scale:	3/8" = 1'-0"
Sales Rep:	Douglas Parfait	Date:	06/13/2018
Bid No.:		Revision:	By: _____ Date: _____



8399 Florida Blvd. • Denham Springs, LA 70729  
Phone: (225)664-7962 • Fax: (225)665-4945

**Additional Notes:**

1. STRUCTURAL STEEL WILL BE ASTM-A36.
2. STEEL LESS THAN 1/4" THICK WILL BE GALVANIZED.
3. ALL STRUCTURAL STEEL TO BE PAINTED W/ TWO COATS OF RUST INHIBITING PAINT UNLESS GALVANIZED.
4. ALL CONNECTIONS WILL BE 1/2" DIAMETER BOLTS UNLESS NOTED.
5. PLASTIC SIGN FACES TO BE FORMED OF SLOW BURNING MATERIALS.
6. COMPLETED SIGN WILL BEAR U.L. LABEL.
7. SIGN WILL BE LOCATED A MINIMUM OF 6" FROM BACK OF CURB.
8. BOTTOM OF SIGN WILL BE LOCATED A MINIMUM OF 9" ABOVE GRADE.
9. SIGN WILL BE FABRICATED AND INSTALLED TO WITH-STAND A MINIMUM WINDLOAD OF 130 M.P.H. @ 3 SEC. GUSTS IN ACCORDANCE W/ 2012 I.B.C.

Property of Jones Signs LLC, - Do Not Duplicate. This concept and artwork is the exclusive property of Jones Signs LLC, and is for the sole purpose of viewing by recipient. It is not to be released to outside parties. If no contact is initiated with Jones Signs LLC, this concept and artwork is to be returned in full. Any duplication and/or copying of these drawings in part or whole is prohibited. Any violation of these terms will result in penalties and prosecution under current copyright laws and/or be subject to full reimbursement of any and all associated design and production fees.

Approved By: \_\_\_\_\_ Date: \_\_\_\_/\_\_\_\_/2018