


**2 LEFT SIDE ELEVATION - BRICK & SIDING OPTION**  
SCALE: 1/8" = 1'-0"

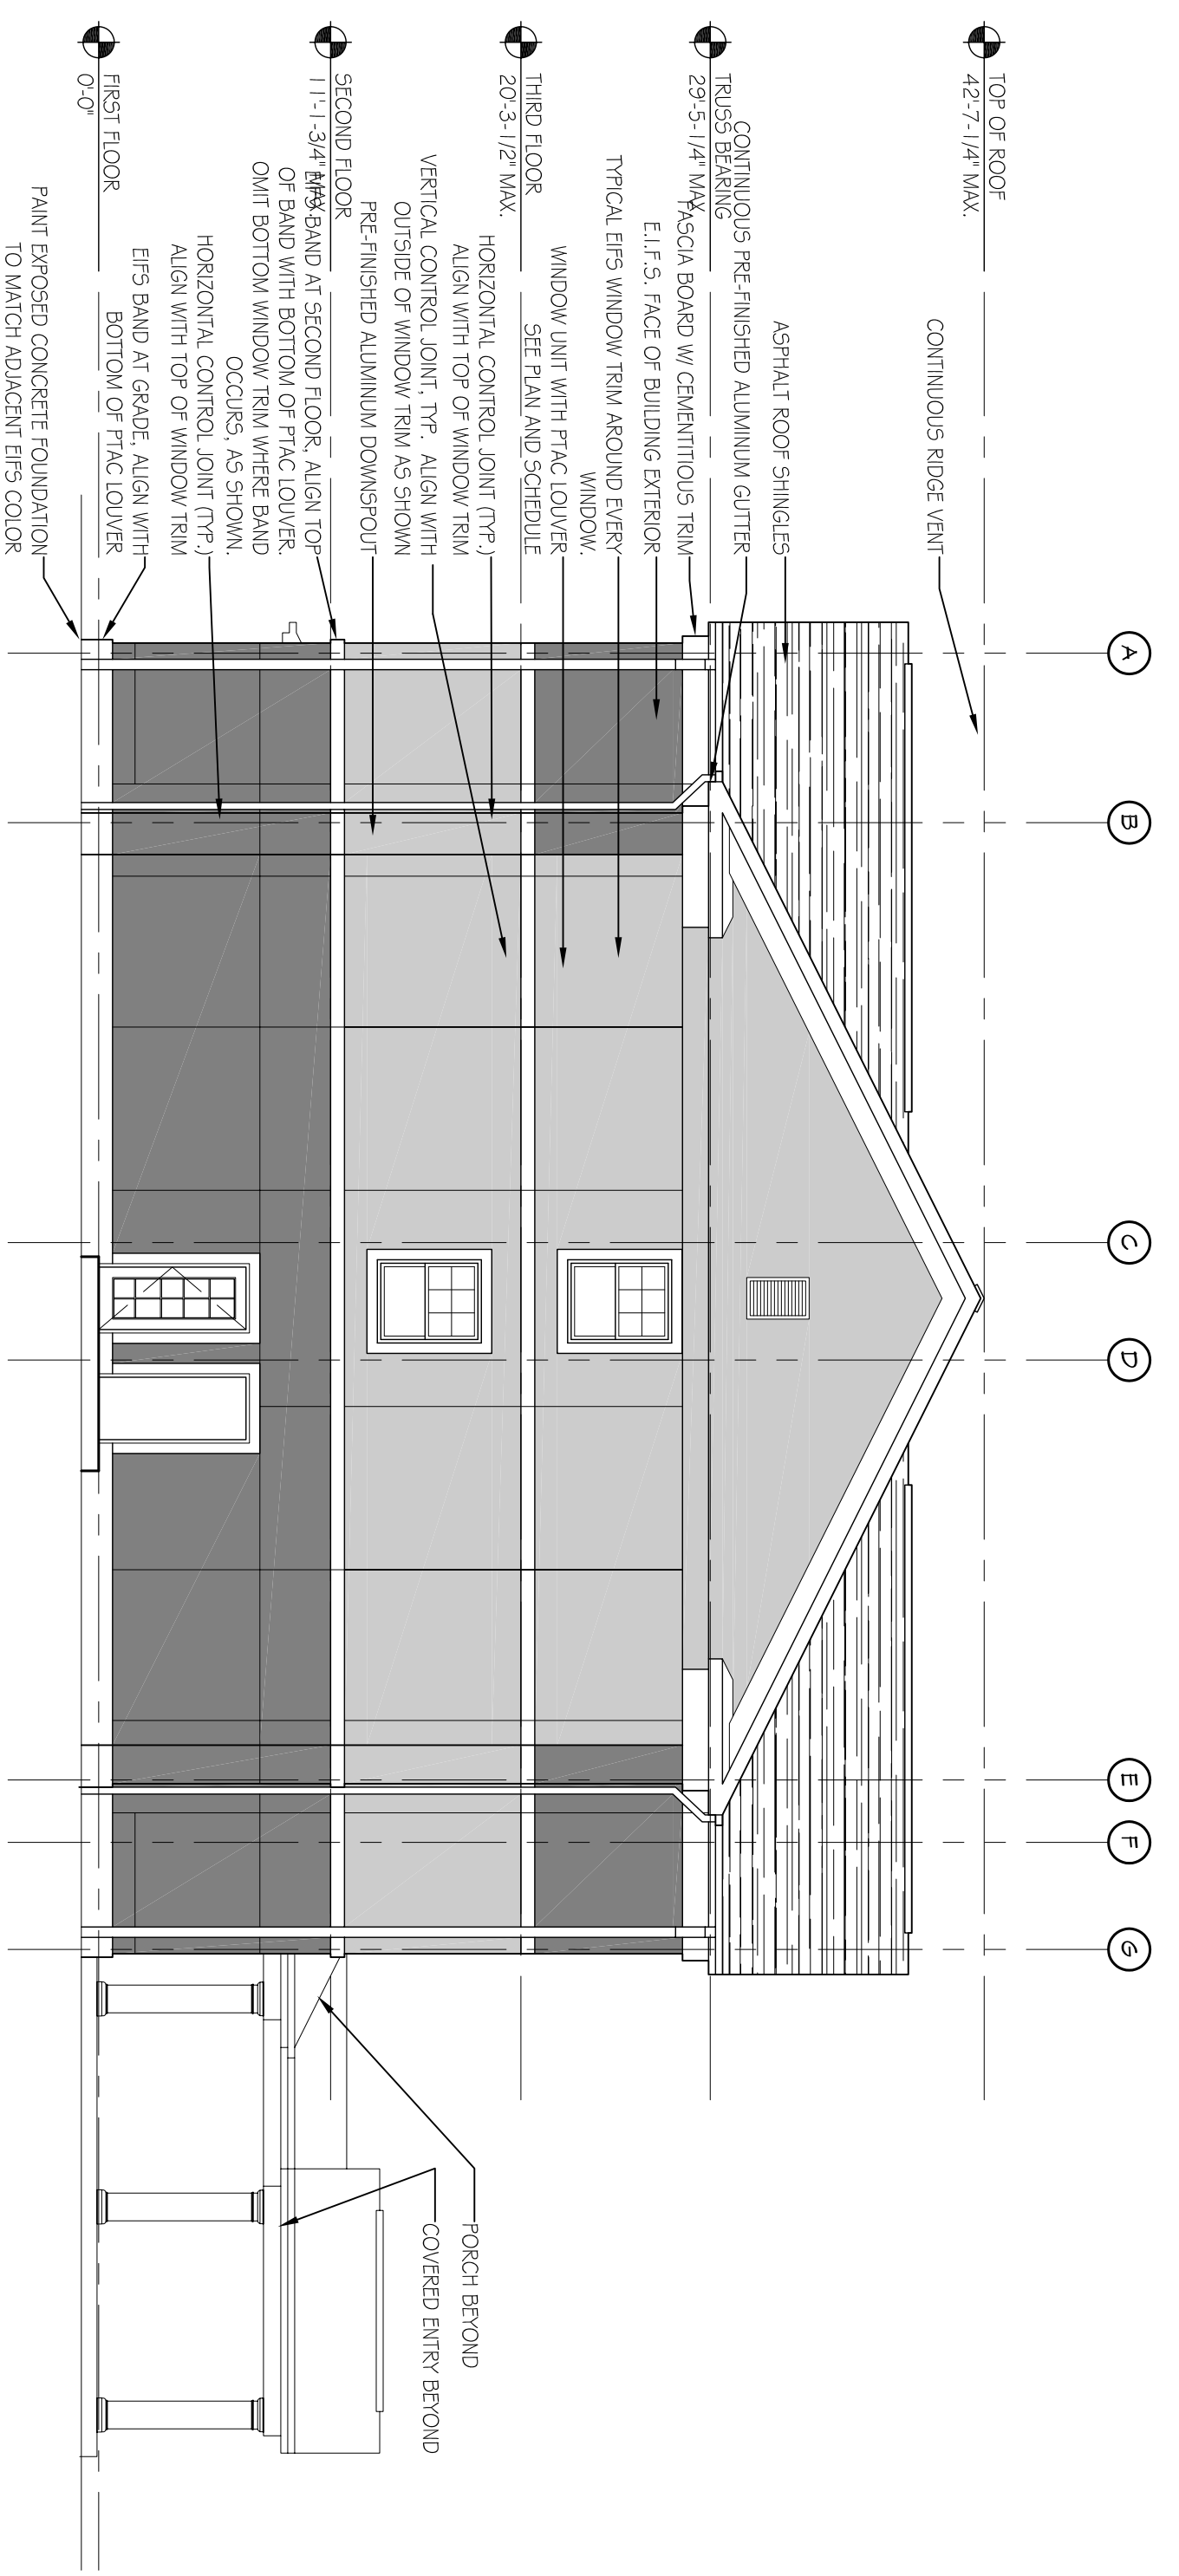

**1 LEFT SIDE ELEVATION - STUCCO OPTION**  
SCALE: 1/8" = 1'-0"

REVISIONS		DATE
#	DESCRIPTION	

**DAMMON**  
ENGINEERING, INC.  
LOUISIANA & MISSISSIPPI

Chief Engineer: Brian Mistich, PE  
554 Old Spanish Trail  
Stidell, LA 70458

www.dammonengineering.com  
info@dammonengineering.com  
PH: 985.649.5832 F: 985.641.5950

**MAINSTAY**  
**SUITES**

LOT #1 LA HWY 27  
HACKBERRY, LA 70645

JOB No: 2265 DATE: NOVEMBER, 2015  
DRAWN BY: JTL CHECKED BY: CKD

The above drawings and specifications, designs and all engineering registered hereby and shall remain the property of Dammon Engineering, and no part thereof shall be copied, reproduced, or used in connection with any work or project other than the specific project for which they have been prepared and developed without written consent of Dammon Engineering. Please contact with these drawings in specifications that constitute the contract.

SHEET TITLE:  
ARCHITECTURAL  
EXTERIOR  
ELEVATIONS

DRAWING NUMBER:

A202

SHEET No: -  
OF -