


2 RIGHT ELEVATION
SCALE: 3/32"=1'-0"

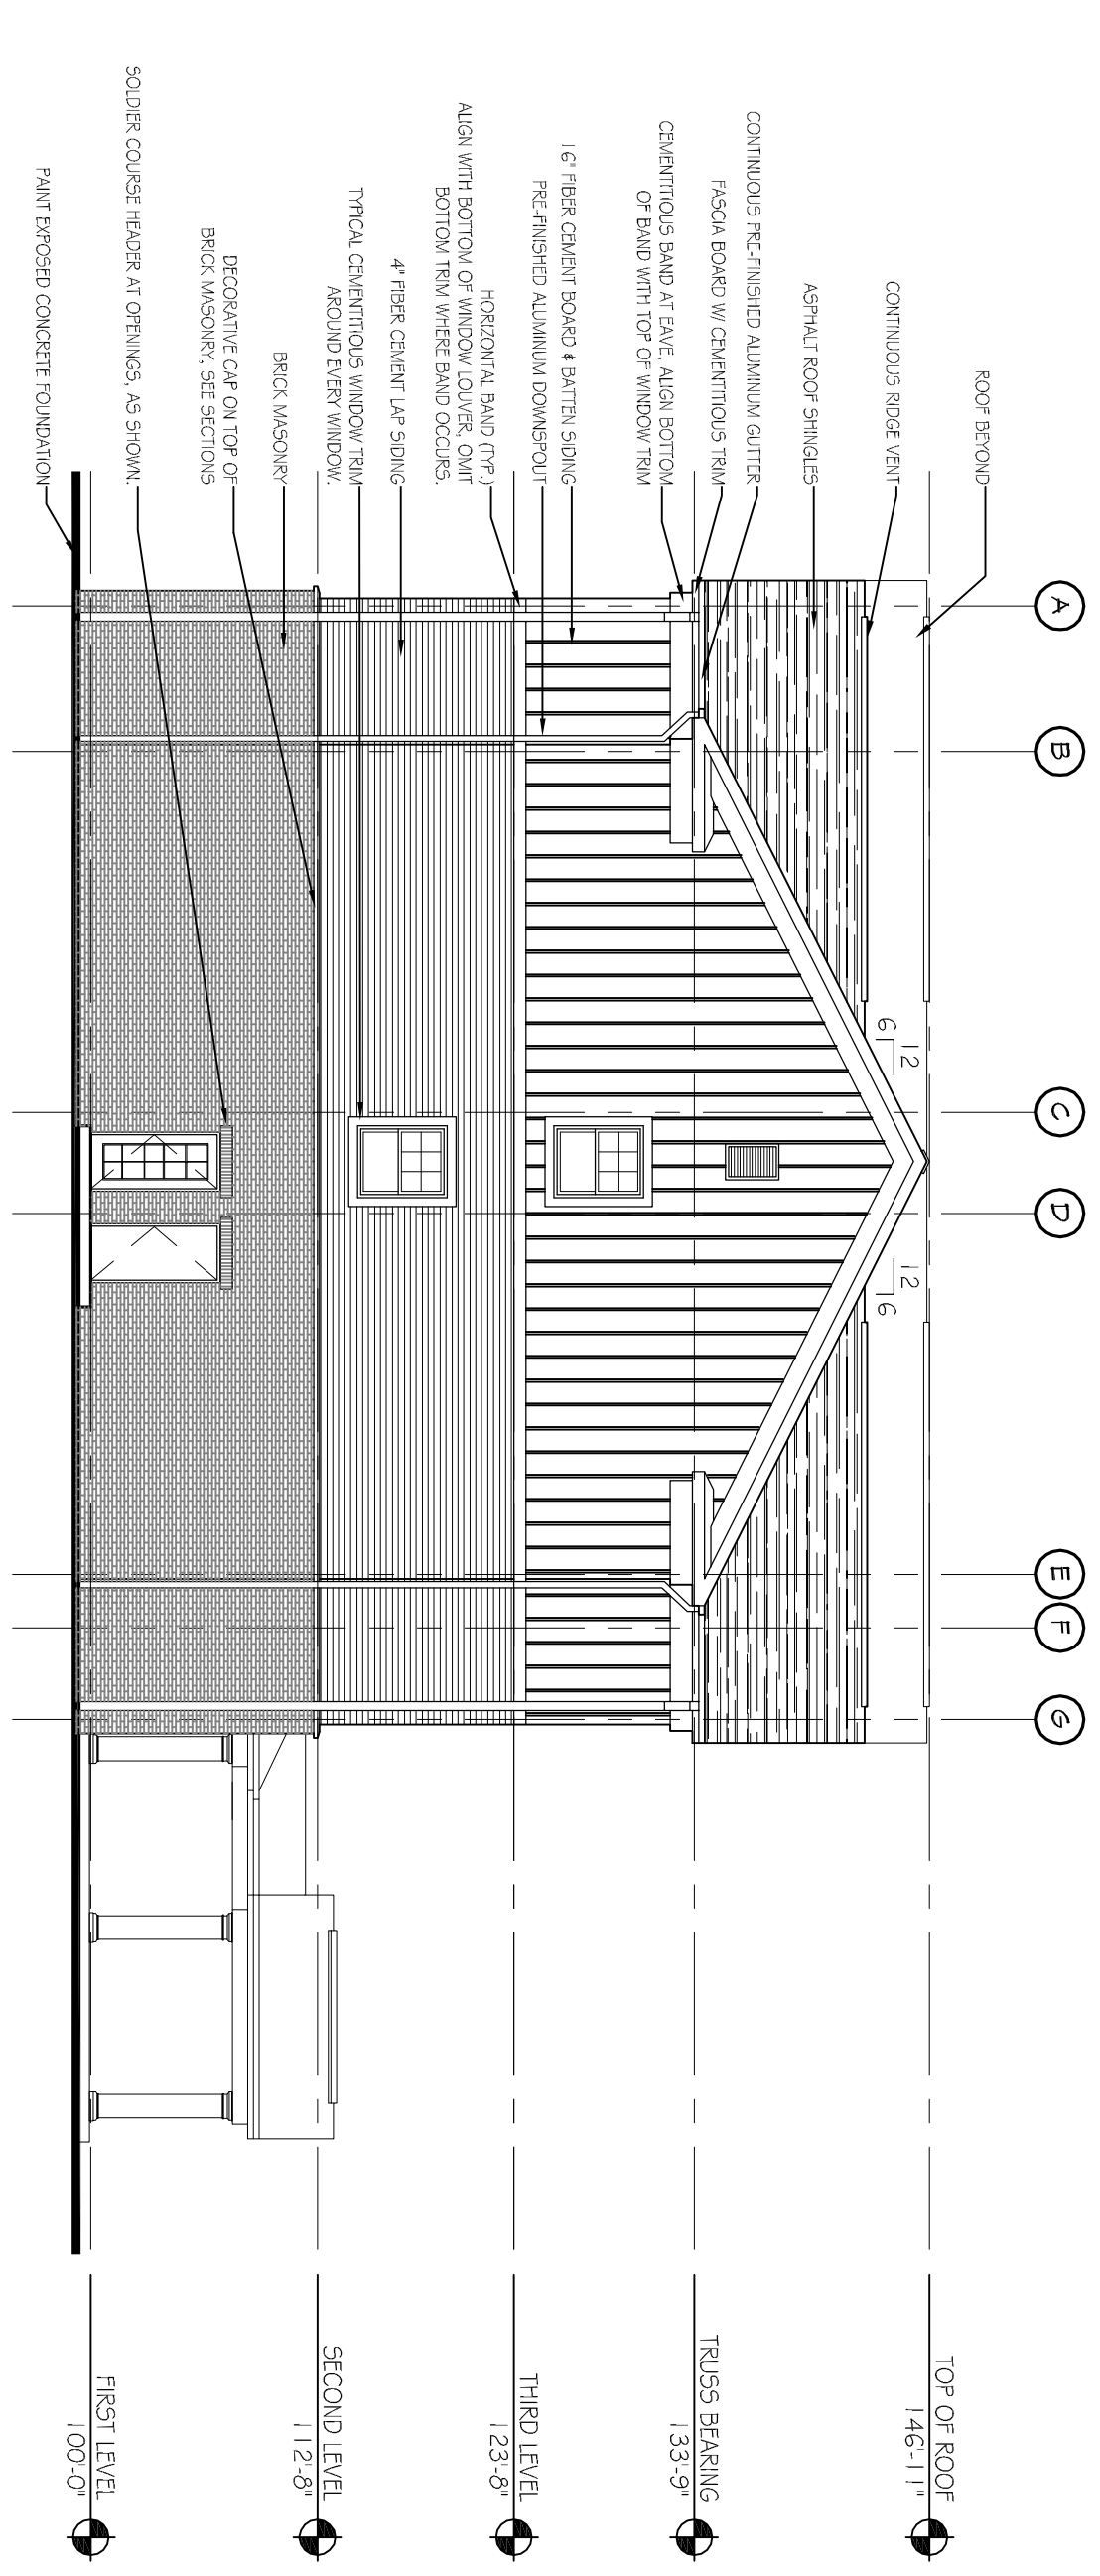

1 LEFT ELEVATION
SCALE: 3/32"=1'-0"

REVISIONS		DATE
#	DESCRIPTION	
4		

DAMMON

ENGINEERING, INC.

LOUISIANA & MISSISSIPPI

Chief Engineer: Brian Mistch, PE
 554 Old Spanish Trail
 Stidell, LA 70458
 www.dammonengineering.com
 info@dammonengineering.com
 PH: 985.649.5832 F: 985.641.5950



MAINSTAY

SUITES

100 MAIN STREET
 LOT #1 LA HWY 27
 HACKBERRY, LA 70645

JOB No: 2265 DATE: APRIL, 2016
 DRAWN BY: JTL CHECKED BY: JMS

We warrant that the specifications, design and drawings prepared by us and shall remain the property of Dammon Engineering, and no part thereof shall be copied, reproduced, or used in connection with any work or project other than that specified in the contract. The user shall be responsible for obtaining all necessary permits and approvals for the project for which the drawings were prepared and constructed. Dammon Engineering, Inc. is not responsible for any errors or omissions in these drawings or specifications that may occur.

SHEET TITLE:
 ARCHITECTURAL
 EXTERIOR
 ELEVATIONS
 DRAWING NUMBER:

A202

SHEET No: 24 of 52