




PLASTIC LAMINATE ON ALL EXTERIOR VISIBLE SURFACES (REFER TO FINISH SCHEDULE)
MELAMINE ON ALL CONCEALED SURFACES

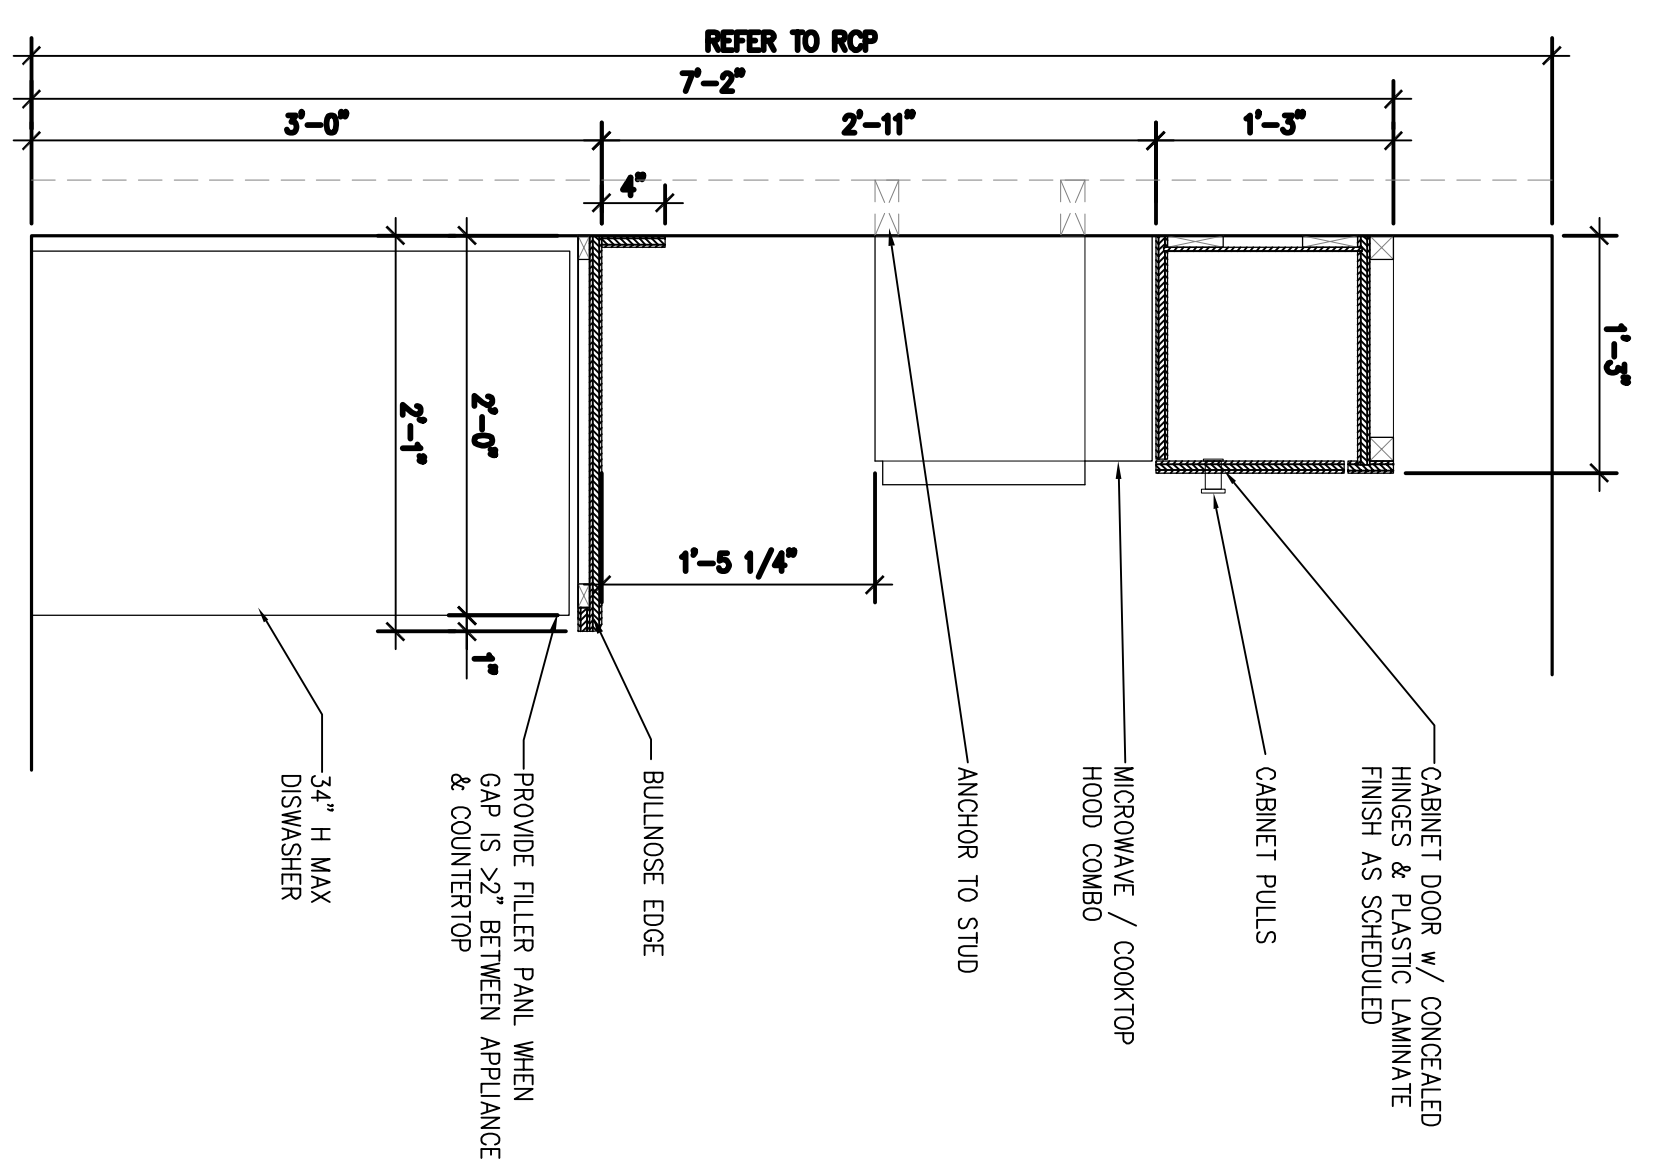

PLASTIC LAMINATE ON ALL EXTERIOR VISIBLE SURFACES (REFER TO FINISH SCHEDULE)
MELAMINE ON ALL CONCEALED SURFACES

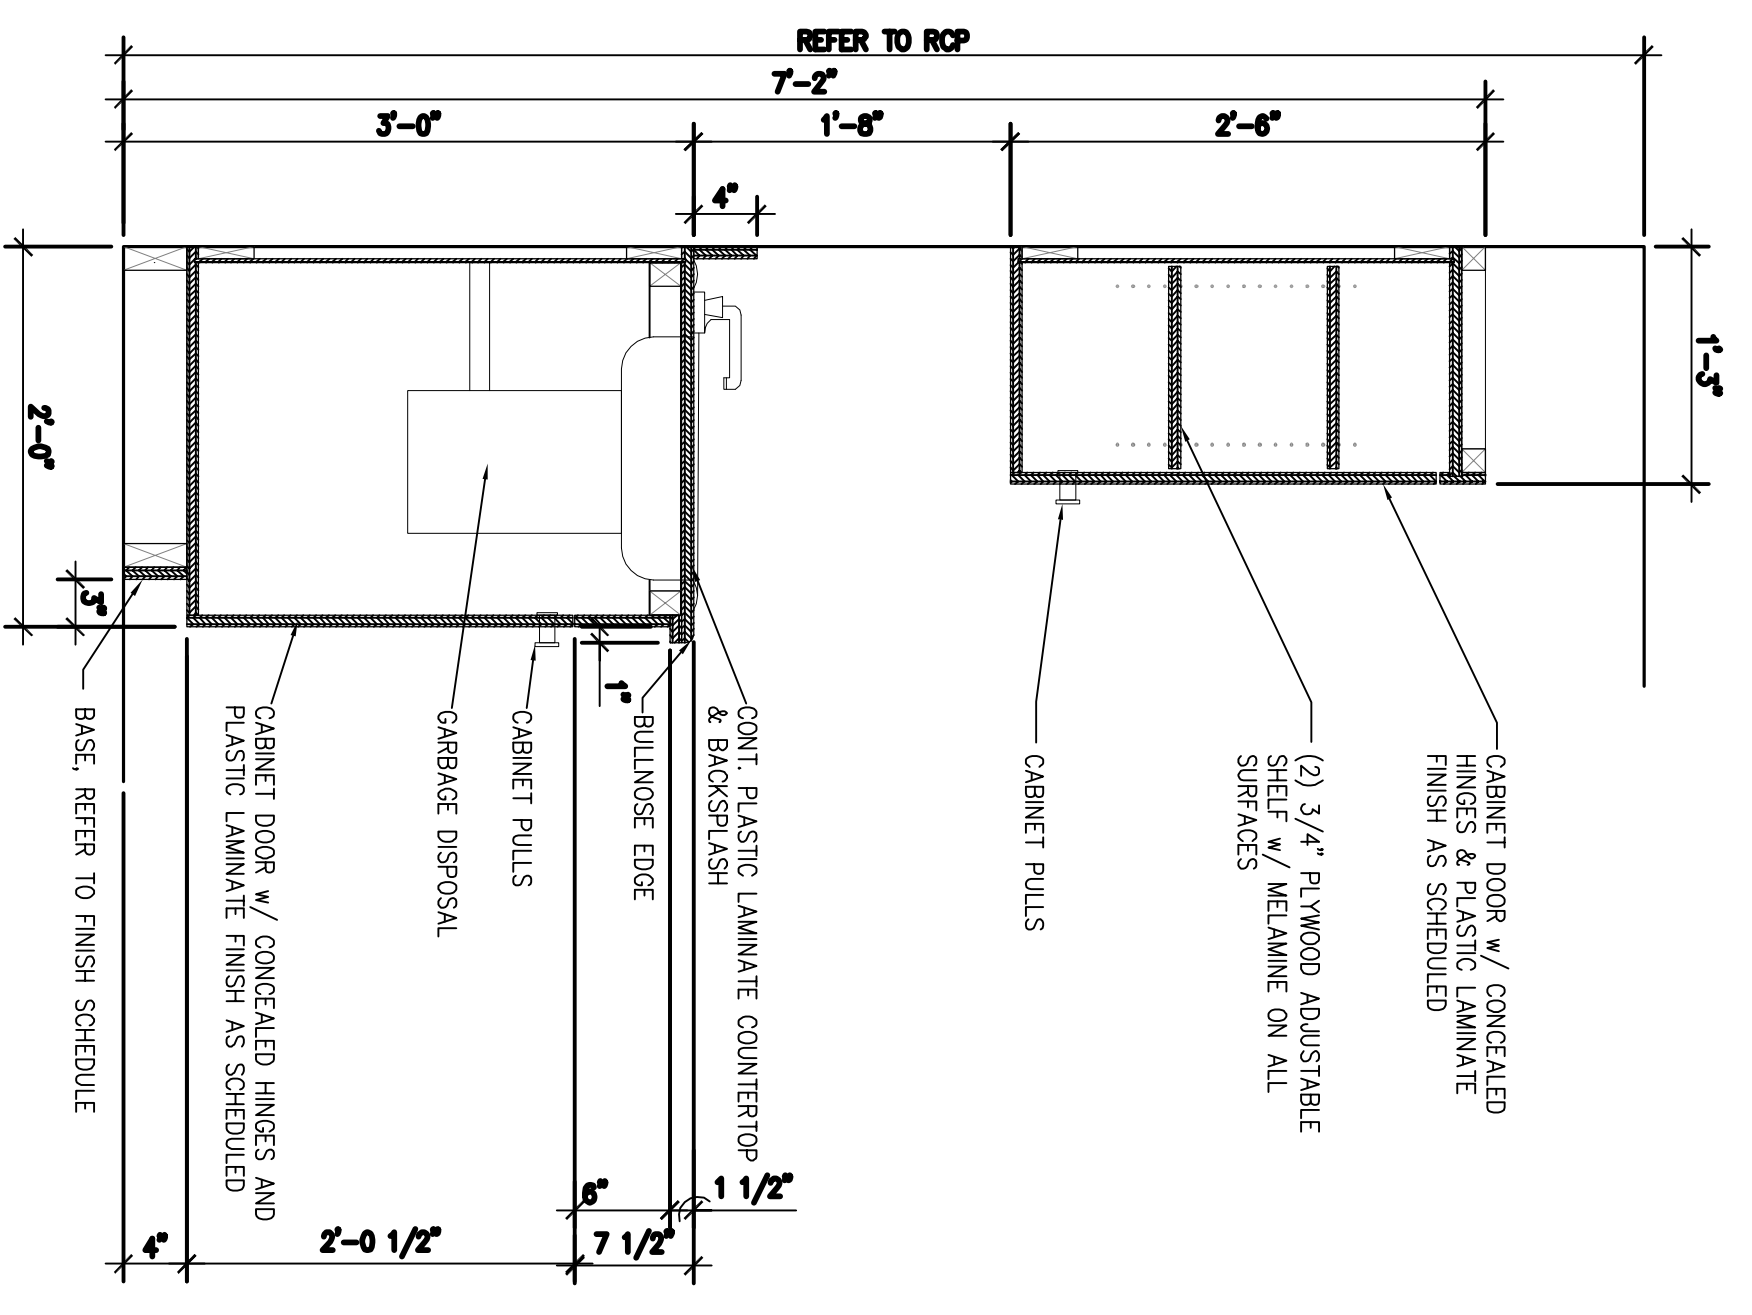

PLASTIC LAMINATE ON ALL EXTERIOR VISIBLE SURFACES (REFER TO FINISH SCHEDULE)
MELAMINE ON ALL CONCEALED SURFACES

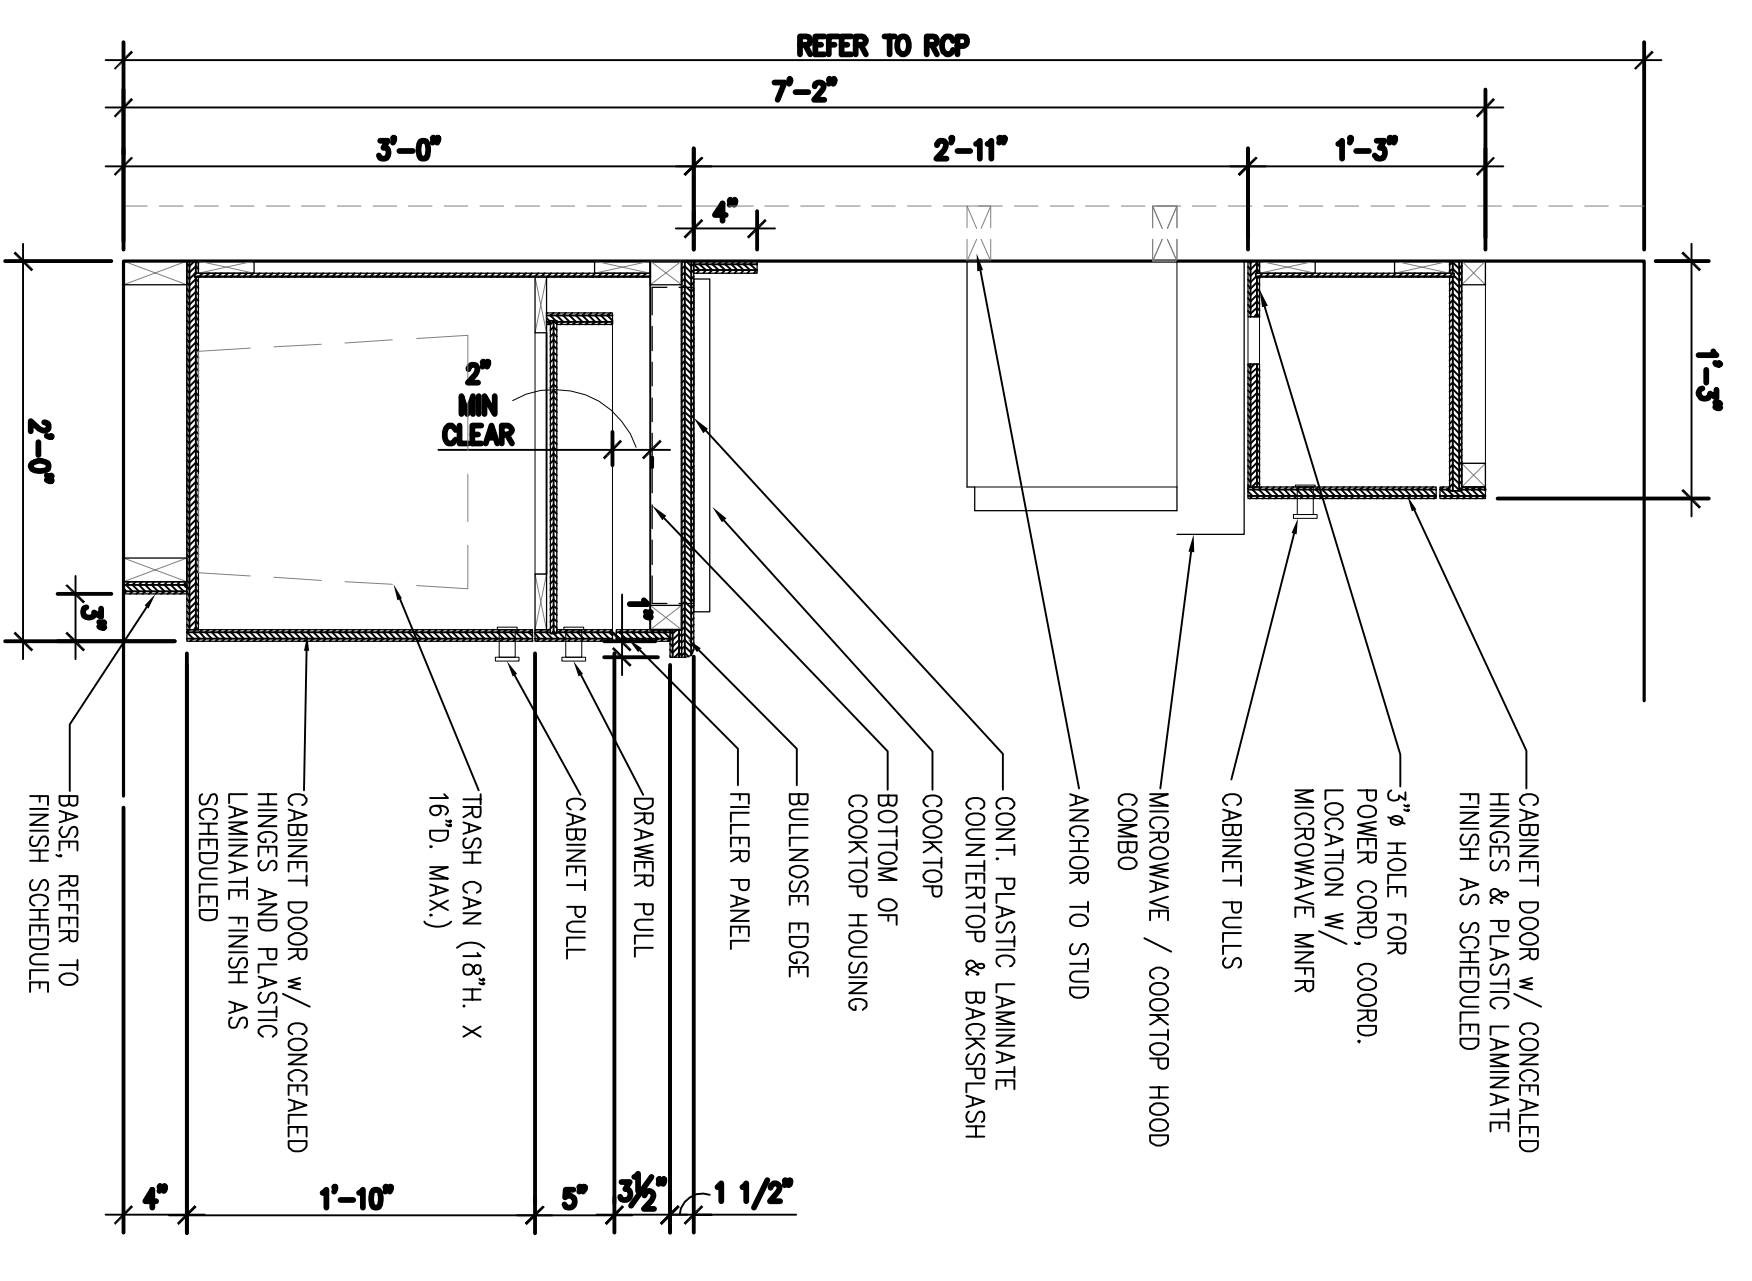



PLASTIC LAMINATE ON ALL EXTERIOR VISIBLE SURFACES (REFER TO FINISH SCHEDULE)
MELAMINE ON ALL CONCEALED SURFACES

12 GUESTROOM KITCHEN CABINET SECTION
SCALE: 1/2\"/>

9 GUESTROOM KITCHEN CABINET SECTION
SCALE: 1/2\"/>

6 GUESTROOM KITCHEN CABINET SECTION
SCALE: 1/2\"/>

3 GUESTROOM KITCHEN CABINET SECTION
SCALE: 1/2\"/>

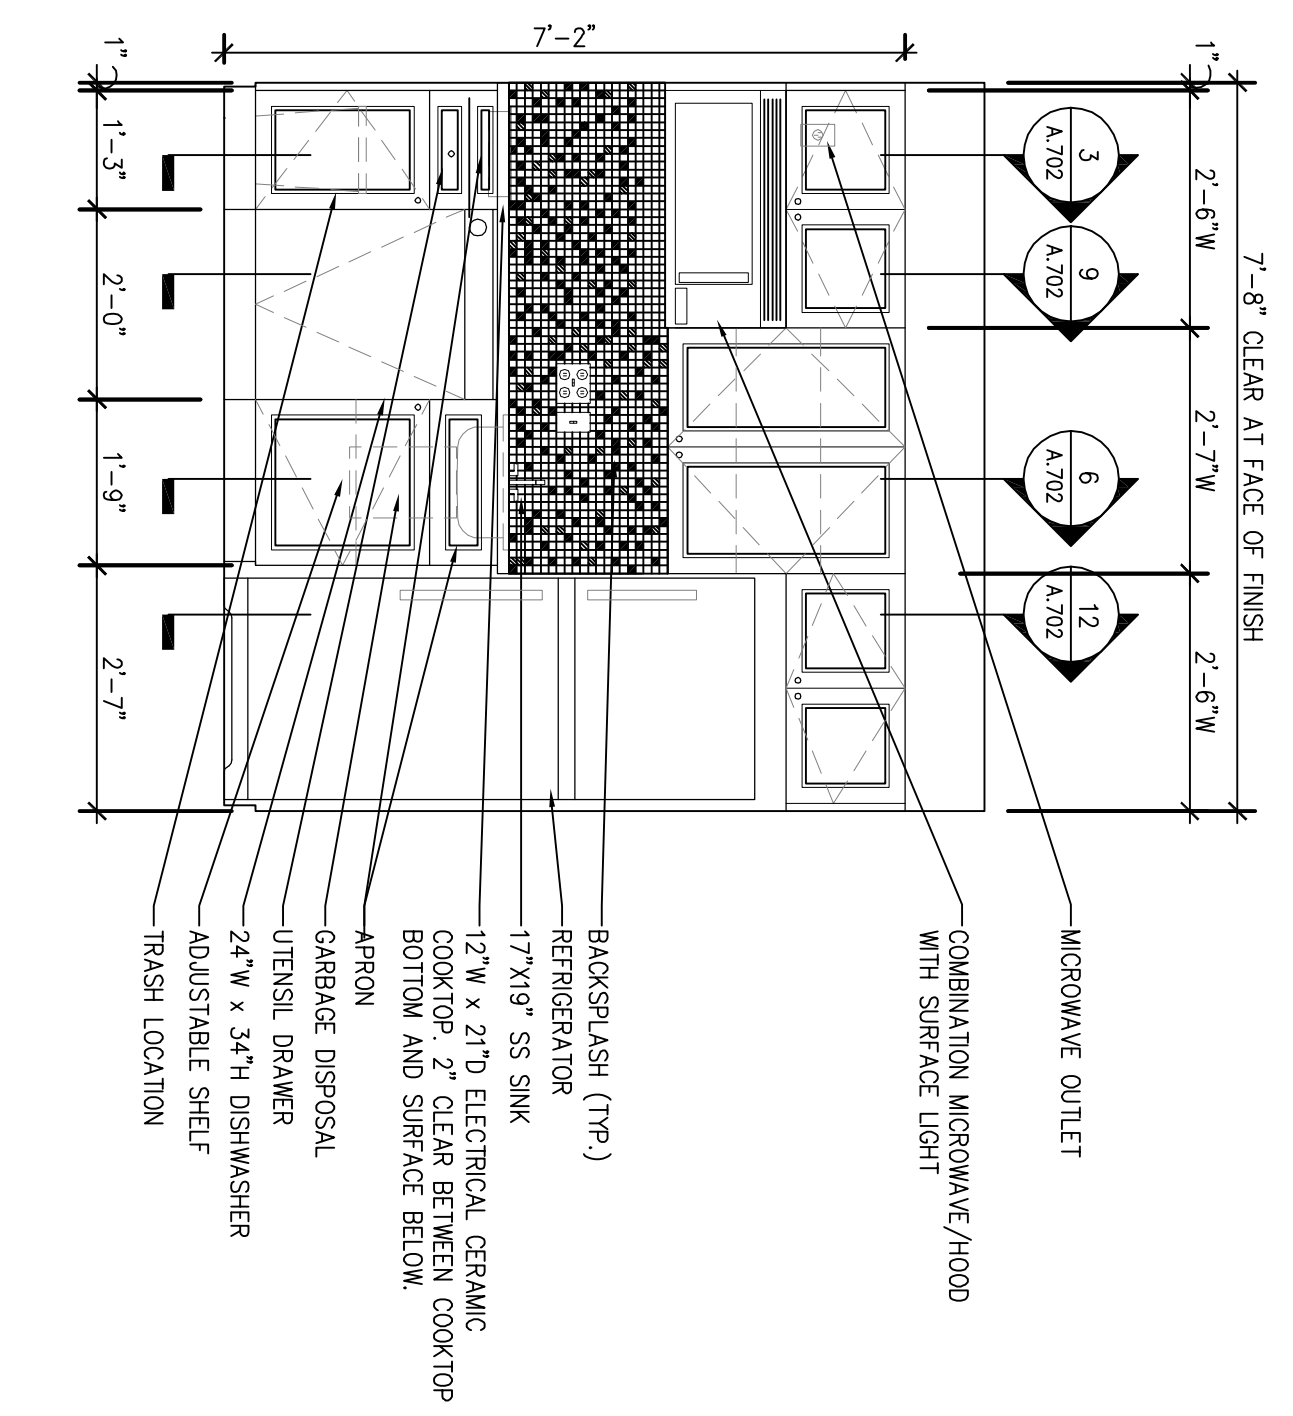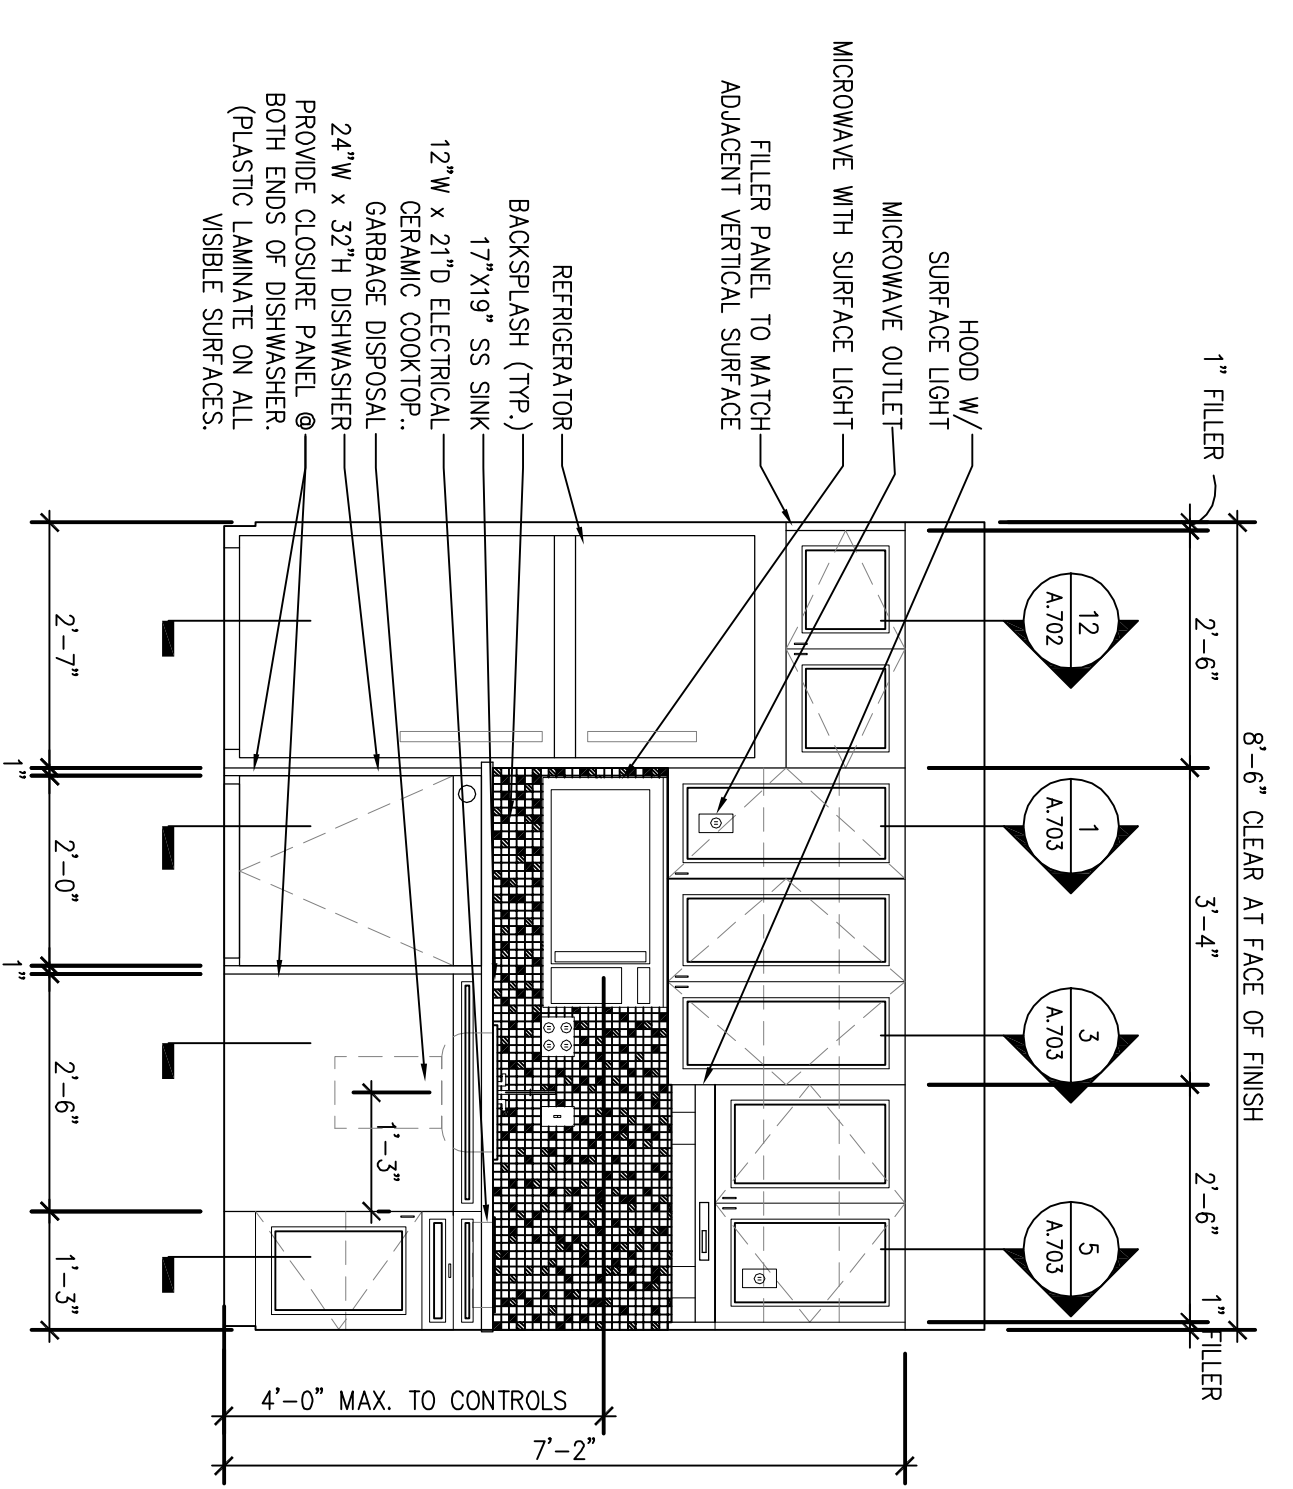

7 GUESTROOM KITCHEN ELEVATION
SCALE: 1/2\"/>

1 GUESTROOM KITCHEN ELEVATION
SCALE: 1/2\"/>

| REVISIONS | | DATE |
|-----------|-------------|------|
| # | DESCRIPTION | |
| | | |
| | | |
| | | |
| | | |
| | | |

DAMMON ENGINEERING, INC.
LOUISIANA & MISSISSIPPI

Chief Engineer: Brian Mstich, PE
554 Old Spanish Trail
Slidell, LA 70458

www.dammonengineering.com
info@dammonengineering.com
PH: 985.649.5832 F: 985.641.5950



MAINSTAY SUITES
100 MAIN STREET
LOT #1 LA HWY 21
HACKBERRY, LA 70645

JOB No: 2265 DATE: APRIL, 2016
DRAWN BY: JTL CHECKED BY: JMS

SHEET TITLE:
KITCHEN ELEVATIONS & MILLWORK SECTIONS

DRAWING NUMBER:
A402

SHEET NO:
34 of 52