


Total Signage = 48.95 sq.ft.

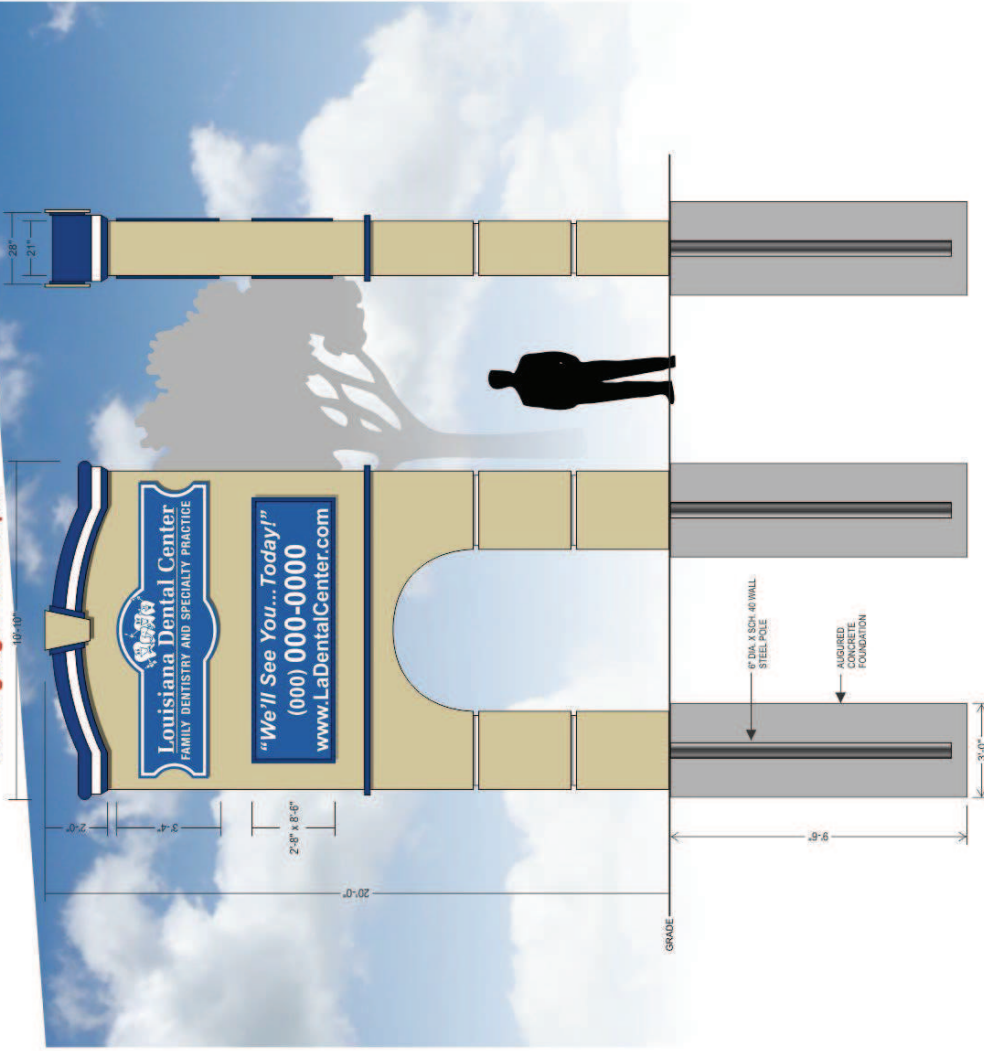

Dammon Engineering
554 Old Spanish Trail
Slidell, LA 70458
985-649-5832



Vinyl Schedule

3M Trans. Delft Blue

Paint Schedule

BM-HC-93 Carrington Beige

Blue PMS 294C

Satin White

Mfg. and install (1) D/F internally illuminated pylon sign as shown left...

Sign will be aluminum fabricated w/ painted medium tricoplex finish.

Anchor tenant copy area will be a trim capped White acrylic face w/ 3M vinyl decoration. Internal illumination will be White LEDs.

Ancillary tenant area will be a White acrylic face w/ vinyl decoration & secured by a 1 1/2" retainer system. Internal illumination will be White LEDs.

Sign will be supported by (2) standard wall steel poles w/ aluminum fabricated pole covers as shown.

COLORS REPRESENTED ON THIS PRINT MAY NOT MATCH THE PMS CHIP, VINYL OR PAINT COLORS EXACTLY it is to be viewed as a color representation only.

Project Information:			
Client:	Louisiana Dental Center	Designer:	Grant Tingloy
Location:	14948 Market St. Baton Rouge, LA 70817	Drawing No.:	CR
Project:	D/F Pylon Sign	Scale:	1/4" = 1'-0"
Sales Rep:	Douglas Parfait	Revision:	By: Date:
Bid No.:		tenant panel changes	GT 06/26/2018

Additional Notes:

1. STRUCTURAL STEEL WILL BE ASTM-A36.
2. STEEL LESS THAN 1/2" THICK WILL BE GALVANIZED.
3. GALVANIZED SURFACES WILL BE 1/2" JAMES BEYOND UNLESS NOTED.
4. PLASTIC SIGN FACES TO BE FORMED OF SLOW BURNING MATERIALS.
5. SIGN WILL BE LOCATED A MINIMUM OF 10' FROM BACK OF CURB.
6. BOTTOM OF SIGN WILL BE LOCATED A MINIMUM OF 9' ABOVE GRADE.
7. SIGN SHALL BE SUPPORTED BY TWO (2) STANDARD WALL STEEL POLES WITH A MINIMUM WINDLOAD OF 138 M.P.H. @ 3 SEC. GUSTS IN ACCORDANCE W/ 2012 I.B.C.

Property of Jones Signs LLC. - Do Not Duplicate. This concept and artwork is the exclusive property of Jones Signs LLC, and is for the parties. If no contact is initiated with Jones Signs LLC, this concept and artwork is to be returned in full. Any duplication and/or copying of these drawings in part or whole is prohibited. Any violation of these terms will result in penalties and prosecution under current copyright laws. This drawing is a representation of any and all associated design and production fees.

Approved By: _____ Date: _____ / _____ / 2018



8399 Florida Blvd. • Denham Springs, LA 70729
Phone: (225)664-7962 • Fax: (225)665-4945

www.jonesigns.net • jonesartwork@bellsouth.net

120V electrical unless noted otherwise