

Date: 9/2/2025

General Contractor: Cassessi

Job: Amroz's Smokehouse

Awning Word Shop Drawings

NOT TO SCALE





Date: 9/2/2025

General Contractor: Cassessi

Job: Anzo's Smokehouse

Awning Wood Shop Drawings

Exterior of Building

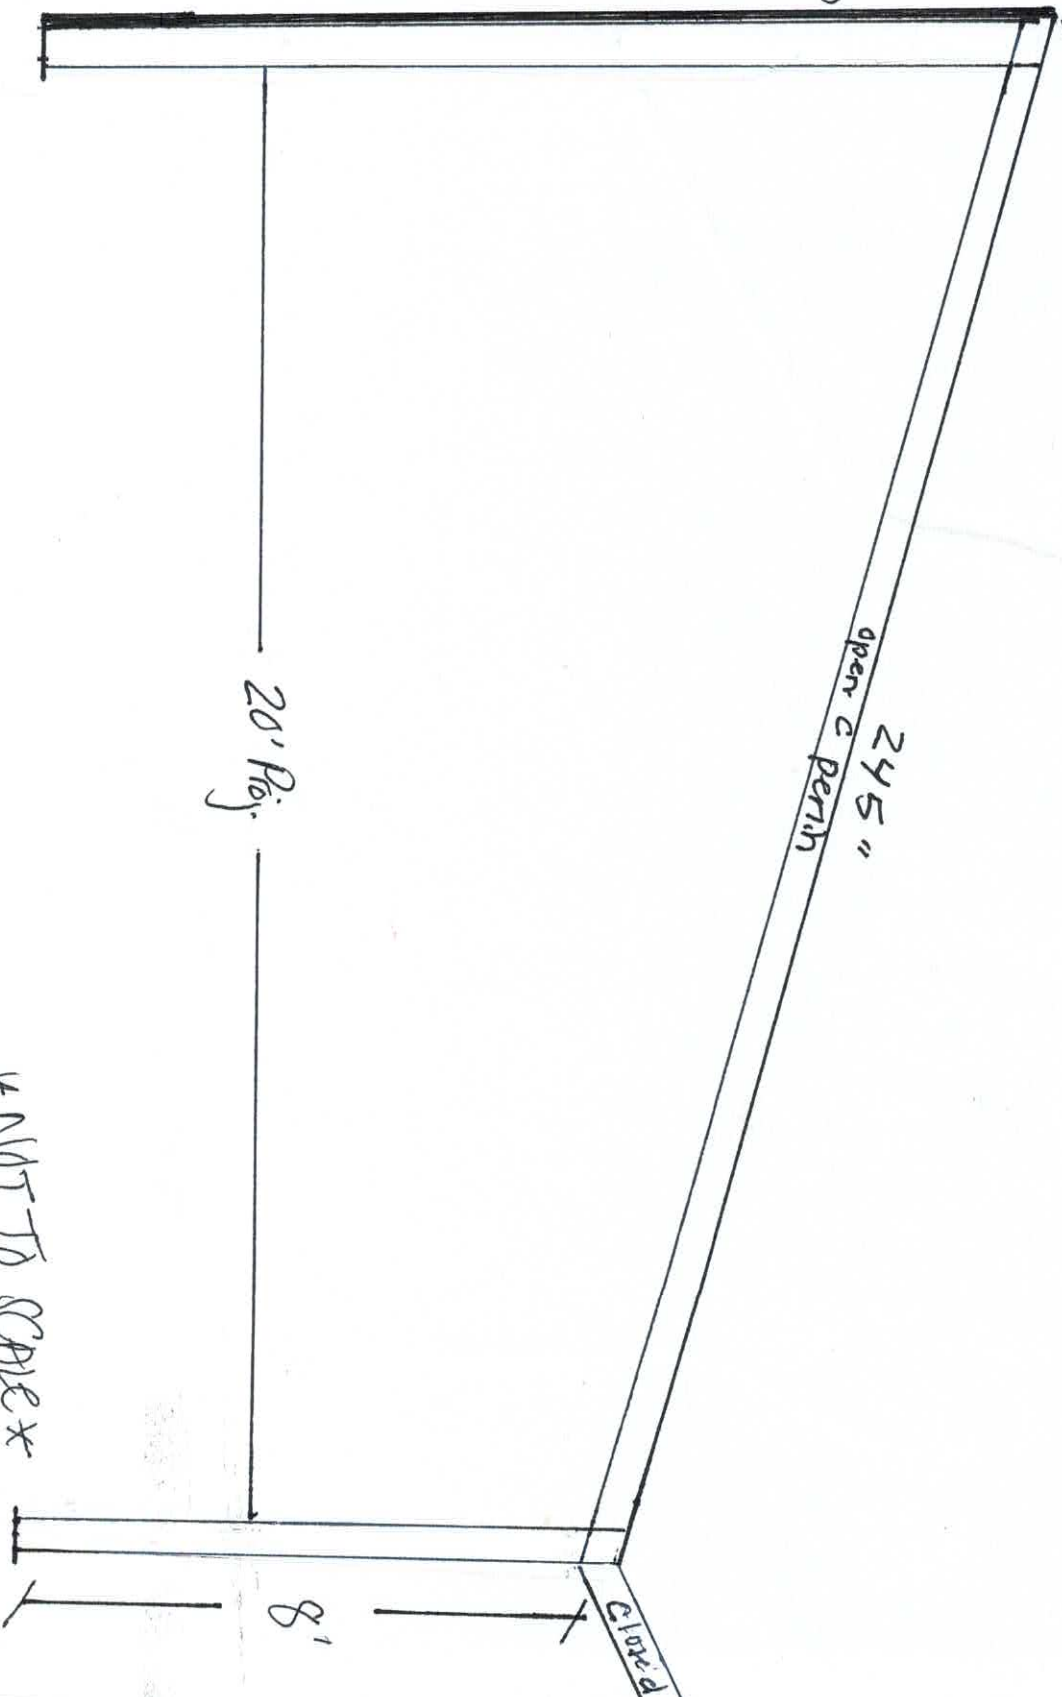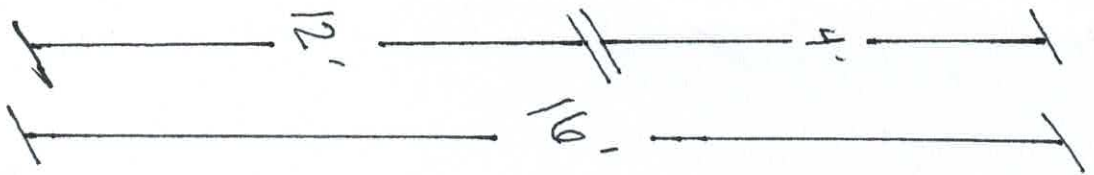

NOT TO SCALE