


Total Sq. Ft. = 47.91

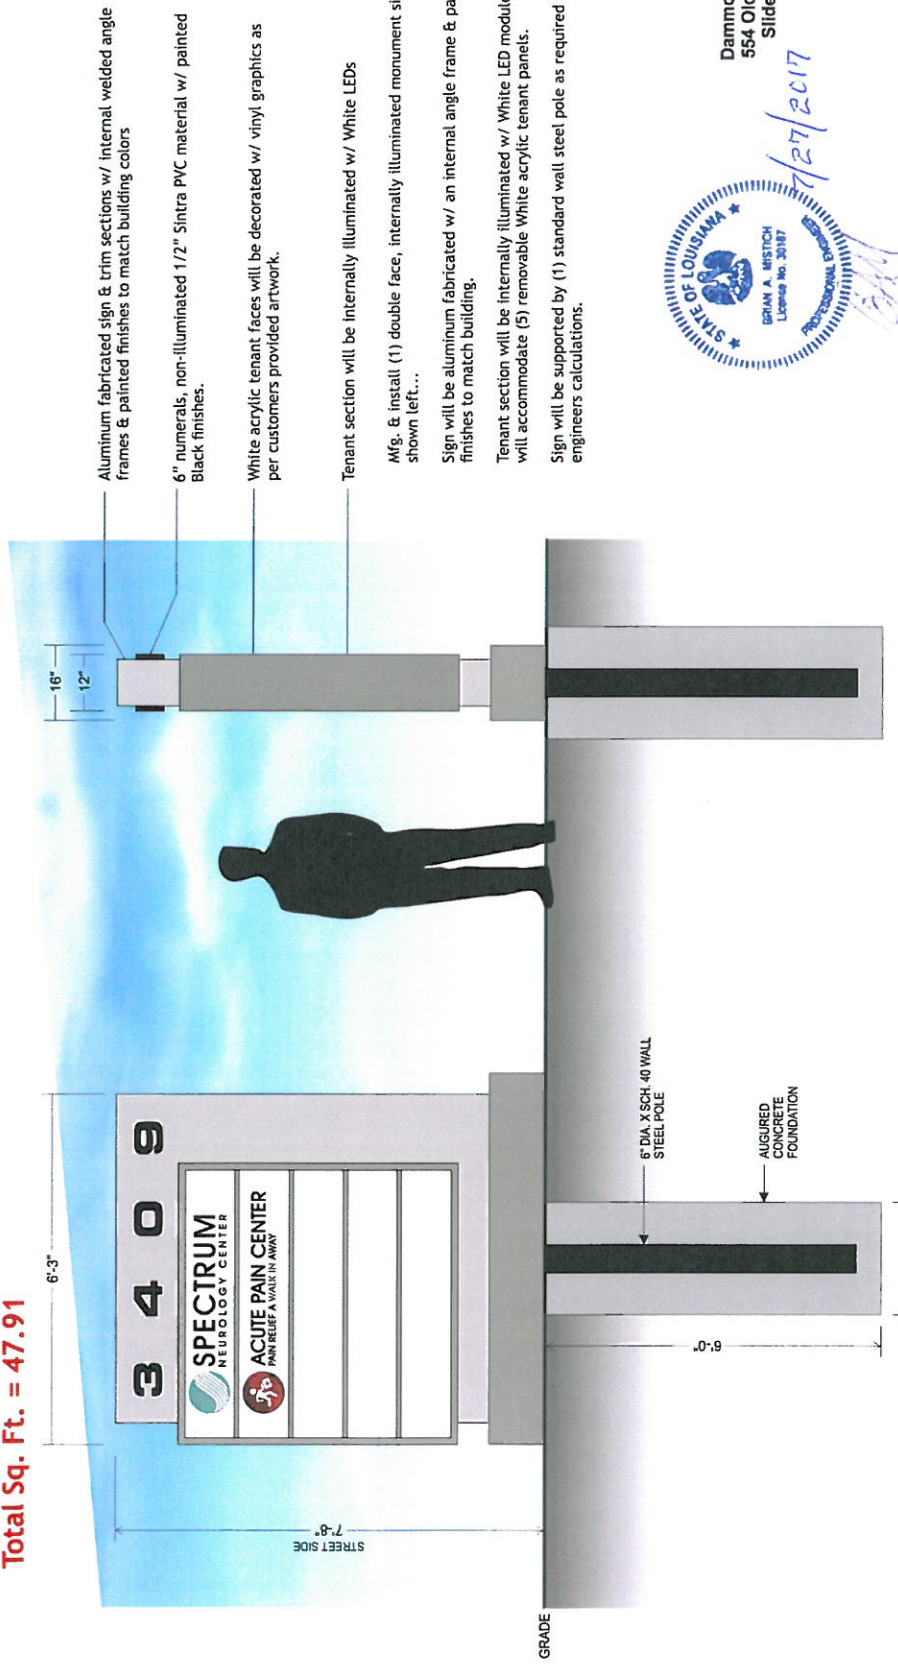

Aluminum fabricated sign & trim sections w/ internal welded angle frames & painted finishes to match building colors

6" numerals, non-illuminated 1/2" Sintra PVC material w/ painted Black finishes.

White acrylic tenant faces will be decorated w/ vinyl graphics as per customers provided artwork.

Tenant section will be internally illuminated w/ White LEDs

Mfg. & install (1) double face, internally illuminated monument sign as shown left...

Sign will be aluminum fabricated w/ an internal angle frame & painted finishes to match building.

Tenant section will be internally illuminated w/ White LED modules & will accommodate (5) removable White acrylic tenant panels.

Sign will be supported by (1) standard wall steel pole as required by engineers calculations.

Dammon Engineering
554 Old Spanish Trail
Slidell, LA 70458



COLORS REPRESENTED ON THIS PRINT MAY NOT MATCH THE PMS CHIP, VINYL OR PAINT COLORS EXACTLY. It is to be viewed as a color representation only.

Ahmed Salem, Fix A Sign
New Orleans, Louisiana
LA STATE LICENSE #63316

Client
Spectrum Neurological
3409 Division St.
Metairie, LA

Project
Monument Sign

Sales Rep.
Douglas Parfait

Date
07/07/2017

Scale
1/2" = 1'-0"

Drawing No. / Pg No.
CR2 - Permit

Revision Date
07/15/2017

120V 120V 120V

Approved by

Approval date:

NOTES:

1. STRUCTURAL STEEL WILL BE ASTM A36.
2. STEEL LESS THAN 1/4" THICK WILL BE GALVANNEAL.
3. FINISHES SHALL BE AS SHOWN UNLESS OTHERWISE SPECIFIED IN THE NOTES OR BY THE CONTRACTOR.
4. ALL FINISHES SHALL BE TO BE MATCHED TO THE BUILDING FINISHES.
5. ALL MATERIALS SHALL BE TO BE APPROVED BY THE ARCHITECT.
6. COMPLETED SIGN WILL BE AS SHOWN IN THE NOTES.
7. SIGN SHALL BE FABRICATED AND INSTALLED TO WITHSTAND A MINIMUM WIND SPEED OF 75 MPH.
8. SIGN SHALL BE FABRICATED AND INSTALLED TO WITHSTAND A MINIMUM WIND LOAD OF 15.3 PSF.
9. SEC. 3053 IN REGULATION W. 2012.

THESE PLANS AND SPECIFICATIONS HAVE BEEN PREPARED BY ME OR UNDER MY SUPERVISION TO THE BEST OF MY KNOWLEDGE AND BELIEF THEY CONFORM TO ALL CITY REQUIREMENTS. I AM NOT GENERALLY ADMINISTERING THE WORK.

Property of Fix A Sign - Do Not Duplicate. This concept and artwork is the exclusive property of Fix A Sign, and is for the sole purpose of viewing by recipient. It is not to be released to outside parties. If no contact is initiated with Fix A Sign, this concept and artwork is to be returned in full. Any duplication and/or copying of these drawings in part or whole is prohibited. Any violation of these terms will result in penalties and prosecution under current copyright laws and/or be subject to full reimbursement of any and all associated design and production fees.