




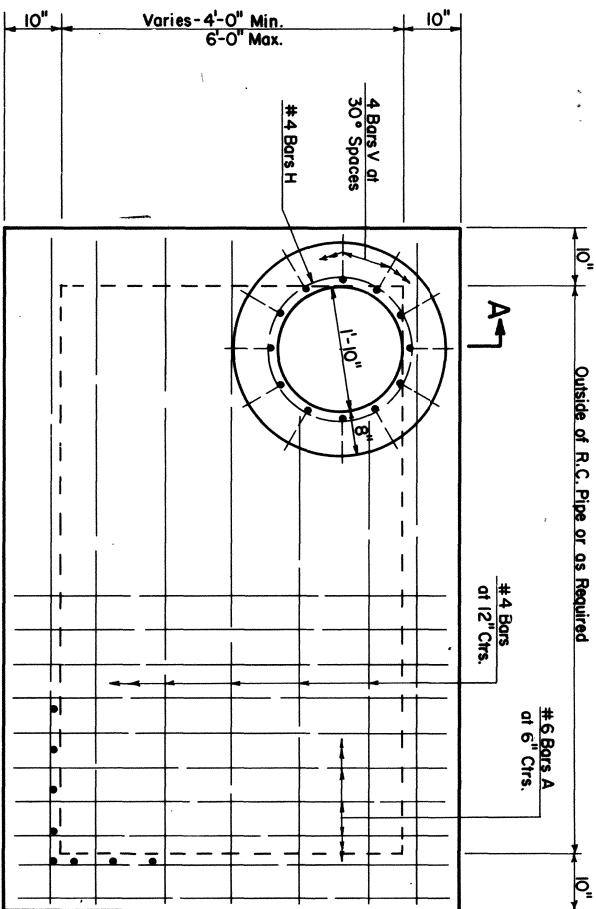

PLAN

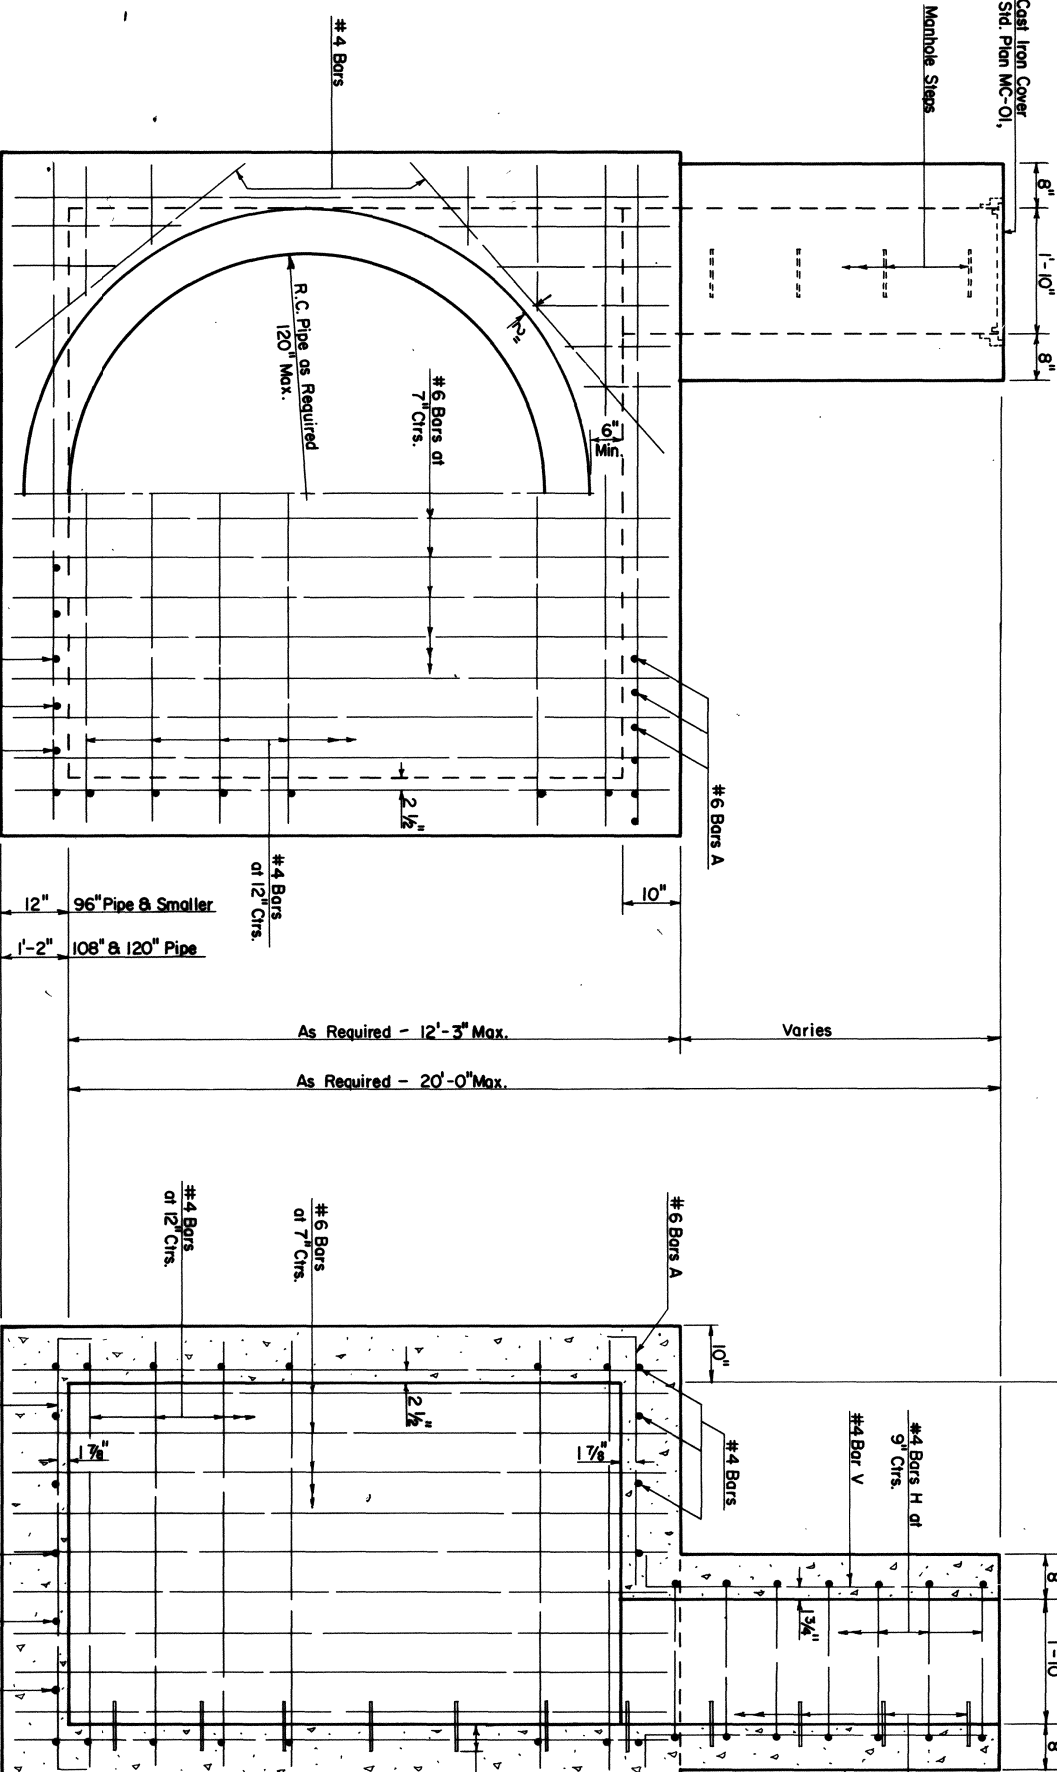


ELEVATION

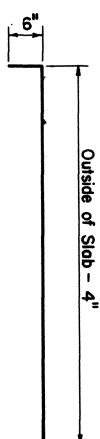

#6 BARS A
(4 1/2" Diam. Pin)

#4 BARS V
(3" Diam. Pin)

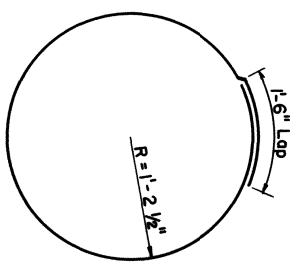

#4 BARS H

Embedment of Steps to be as Specified on DOTD Qualified Products List.

Vertical Reinf. Steel in Walls may be Spliced - Use 35 diam.

NOTE: Standard Plan MC-OI (Details of Grades, Frames, Seats, Lids, etc.) may be Obtained from:

HYDRAULICS & STANDARD PLANS
DEPARTMENT OF TRANSPORTATION
AND DEVELOPMENT
P.O. BOX 44245
CAPITOL STATION
BATON ROUGE, LA. 70804

STANDARD PLAN NO.	DATE	SHEET
MH-06	Oct. 12, 81	1 of 1
R.C. MANHOLE		
Maximum Pipe: 120" x 60"		
Maximum Depth: 20'		

DESIGNED	CHECKED	DATE	DESIGNED	CHECKED	DATE
CDJ	HJB		CDJ	HJB	
APPROVED Original Signed by Chief Engineer					
CHIEF ENGINEER					