


BLDG #1, FIRST FLOOR LIGHTING & POWER  
SCALE: 1/8" = 1'-0"

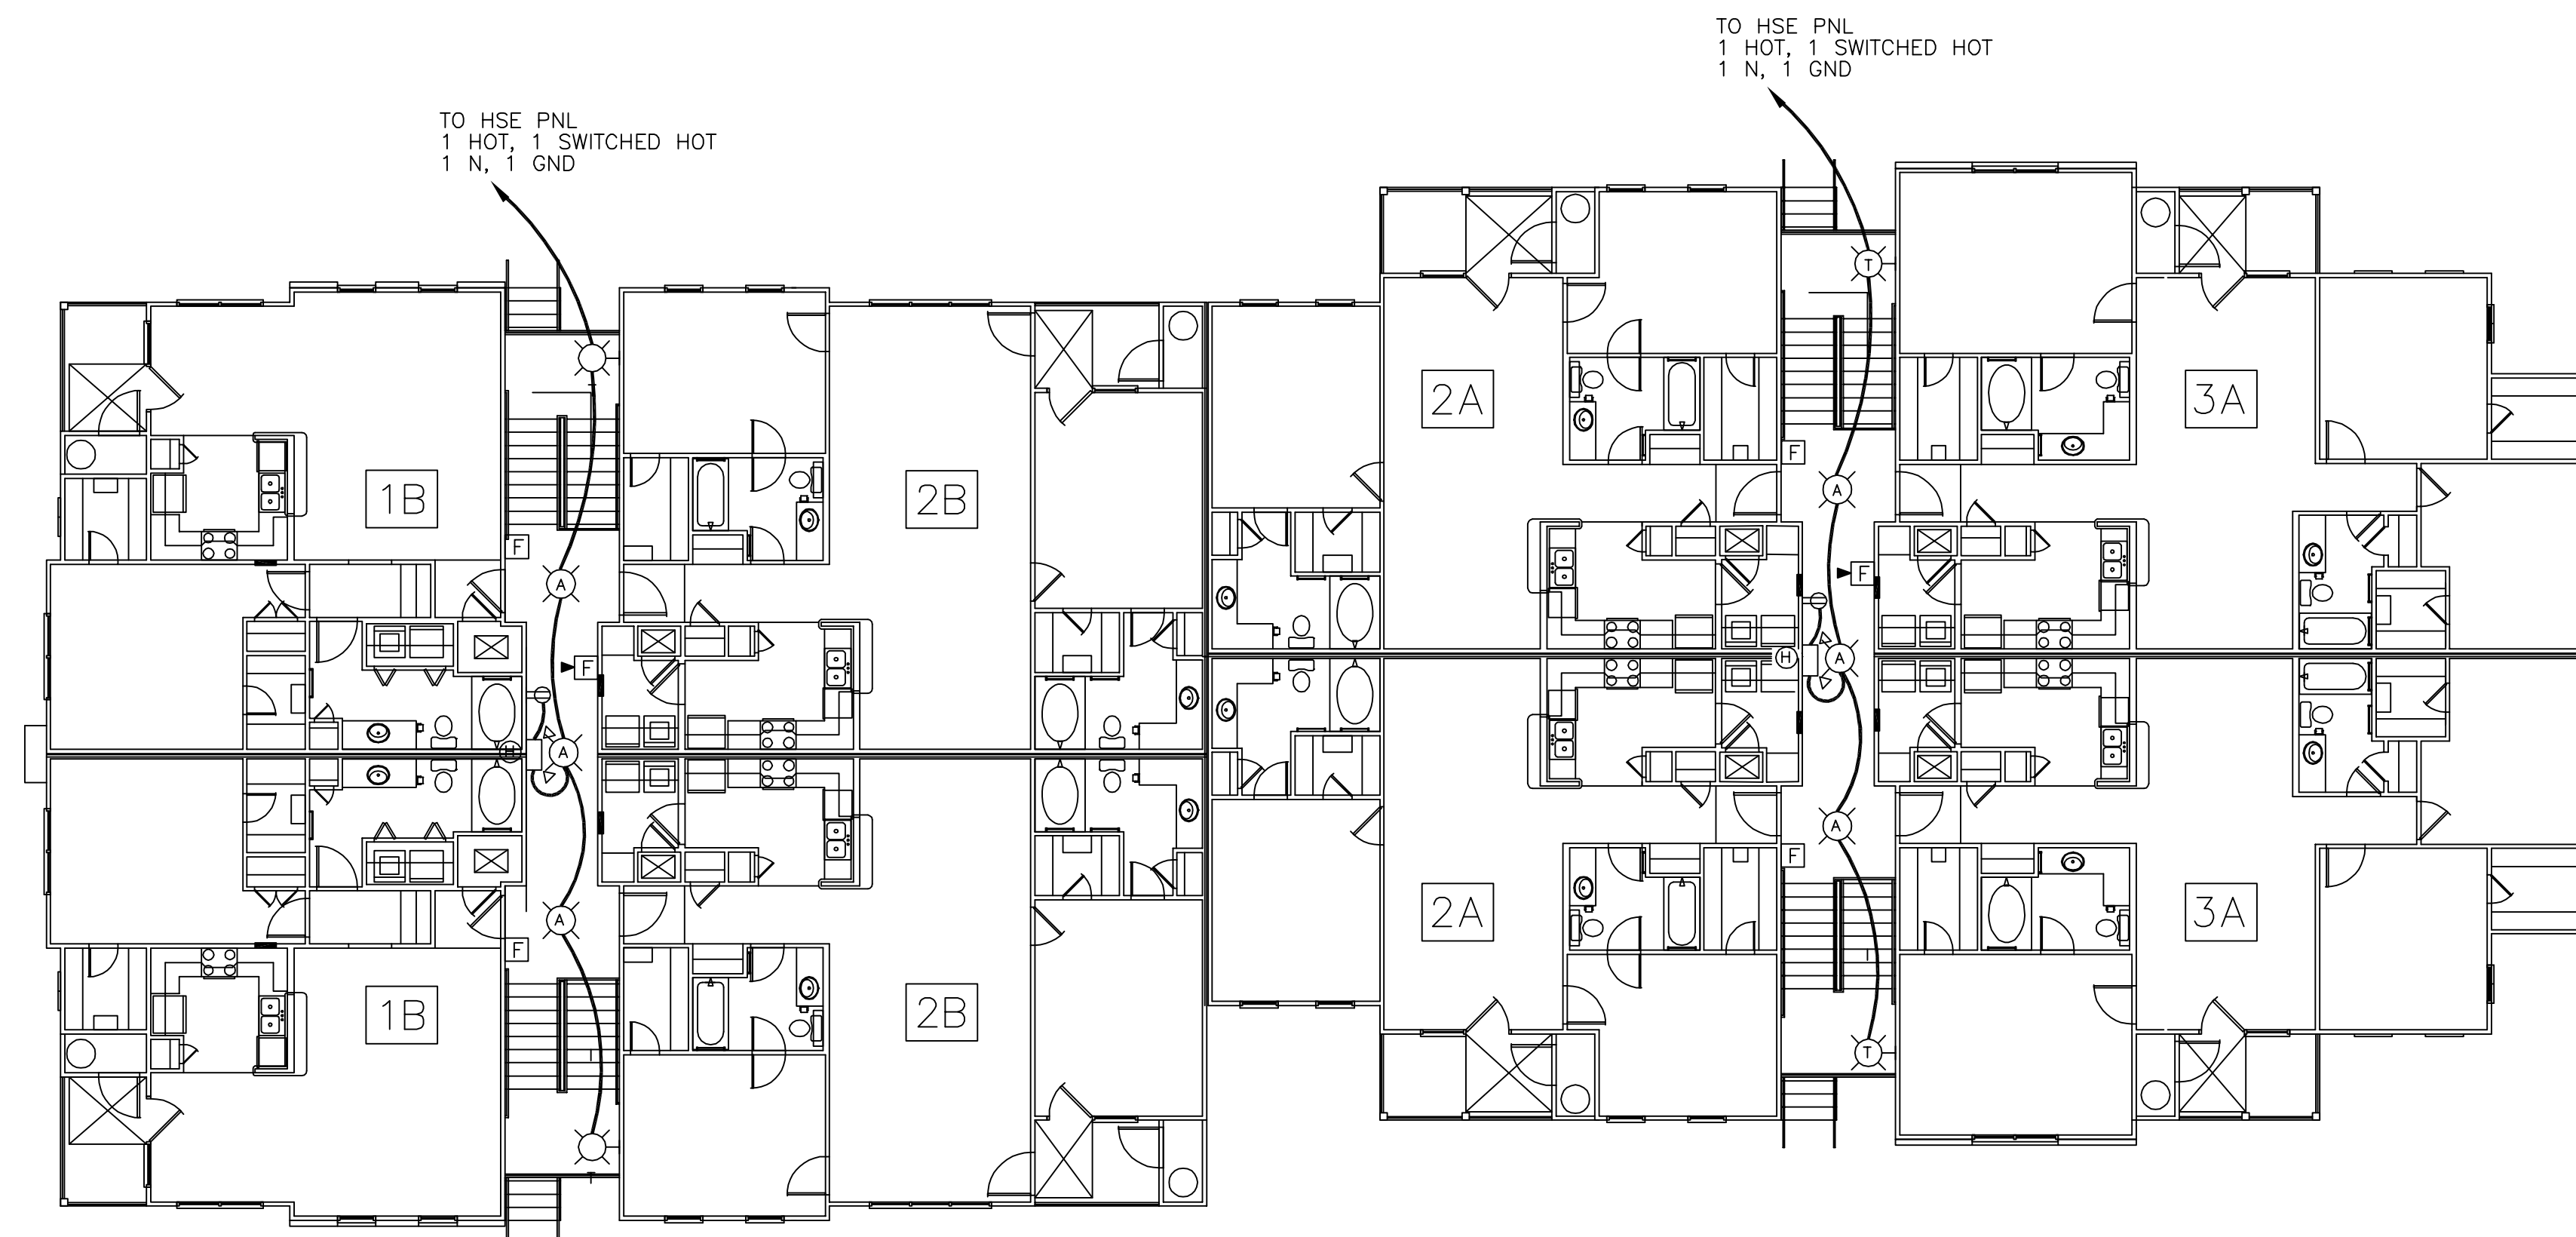

BLDGS #1 SECOND & THIRD FLOOR LIGHTING & POWER  
SCALE: 1/8" = 1'-0"

THE BRYAN COMPANY  
ISLAND PARK  
APARTMENT COMMUNITY  
SHREVEPORT, LA

ISLAND PARK  
DAMMON ENGINEERING INC  
ARCHITECTS - ENGINEERS  
819 ROBERT ROAD  
SLIDELL, LA 70458

SCALE: AS NOTED

FILE: -

JOB No.: -

DATE: 03-29-04

SHEET

E - 1

OF -