


BLDG #11, FIRST FLOOR LIGHTING & POWER  
SCALE: 1/8" = 1'-0"

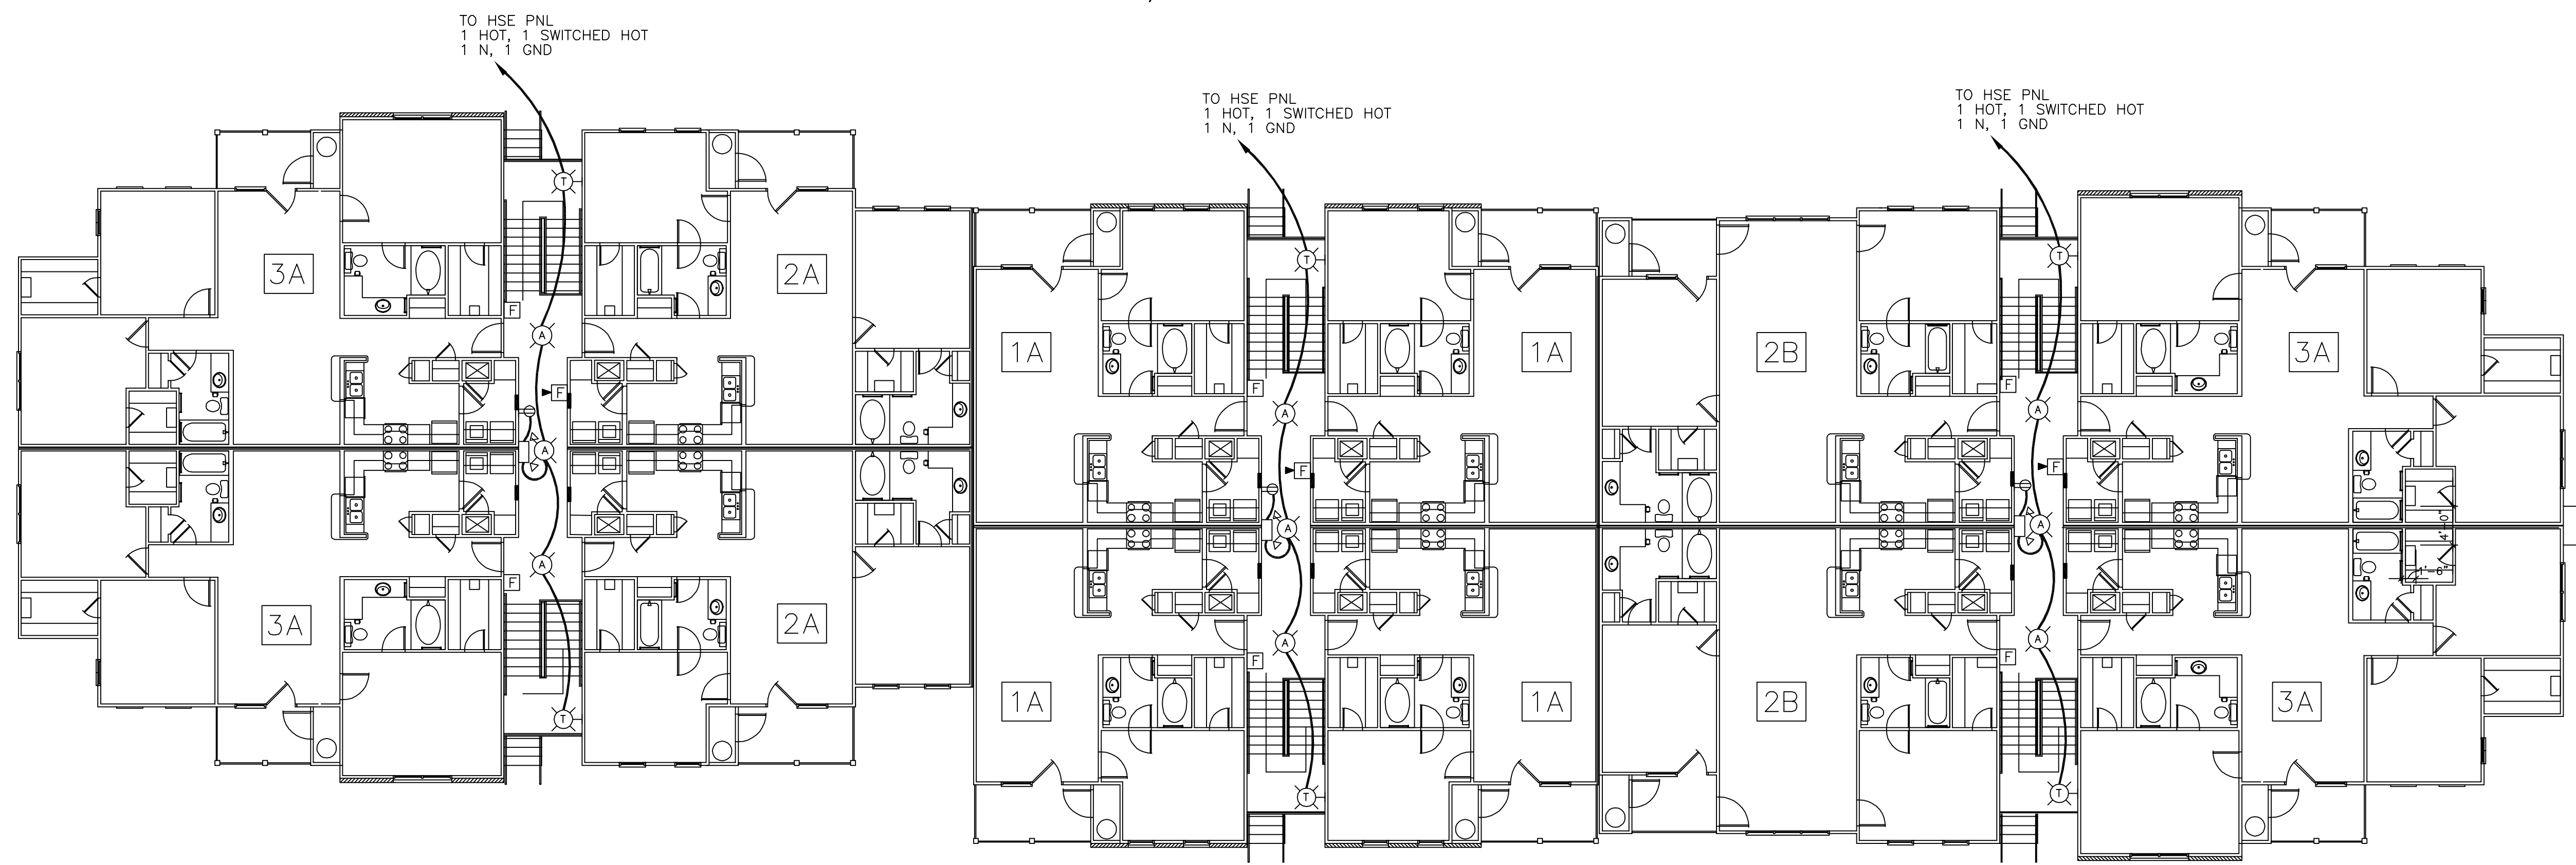

BLDGS #11 SECOND & THIRD FLOOR LIGHTING & POWER  
SCALE: 1/8" = 1'-0"

THE BRYAN COMPANY  
ISLAND PARK  
APARTMENT COMMUNITY  
SHREVEPORT, LA

ISLAND PARK  
DAMMON ENGINEERING INC  
ARCHITECTS - ENGINEERS  
SLIDELL, LA 70458  
819 ROBERT ROAD

SCALE: AS NOTED  
FILE: -  
JOB No.: -  
DATE: 03-29-04  
SHEET  
E-10  
OF -