
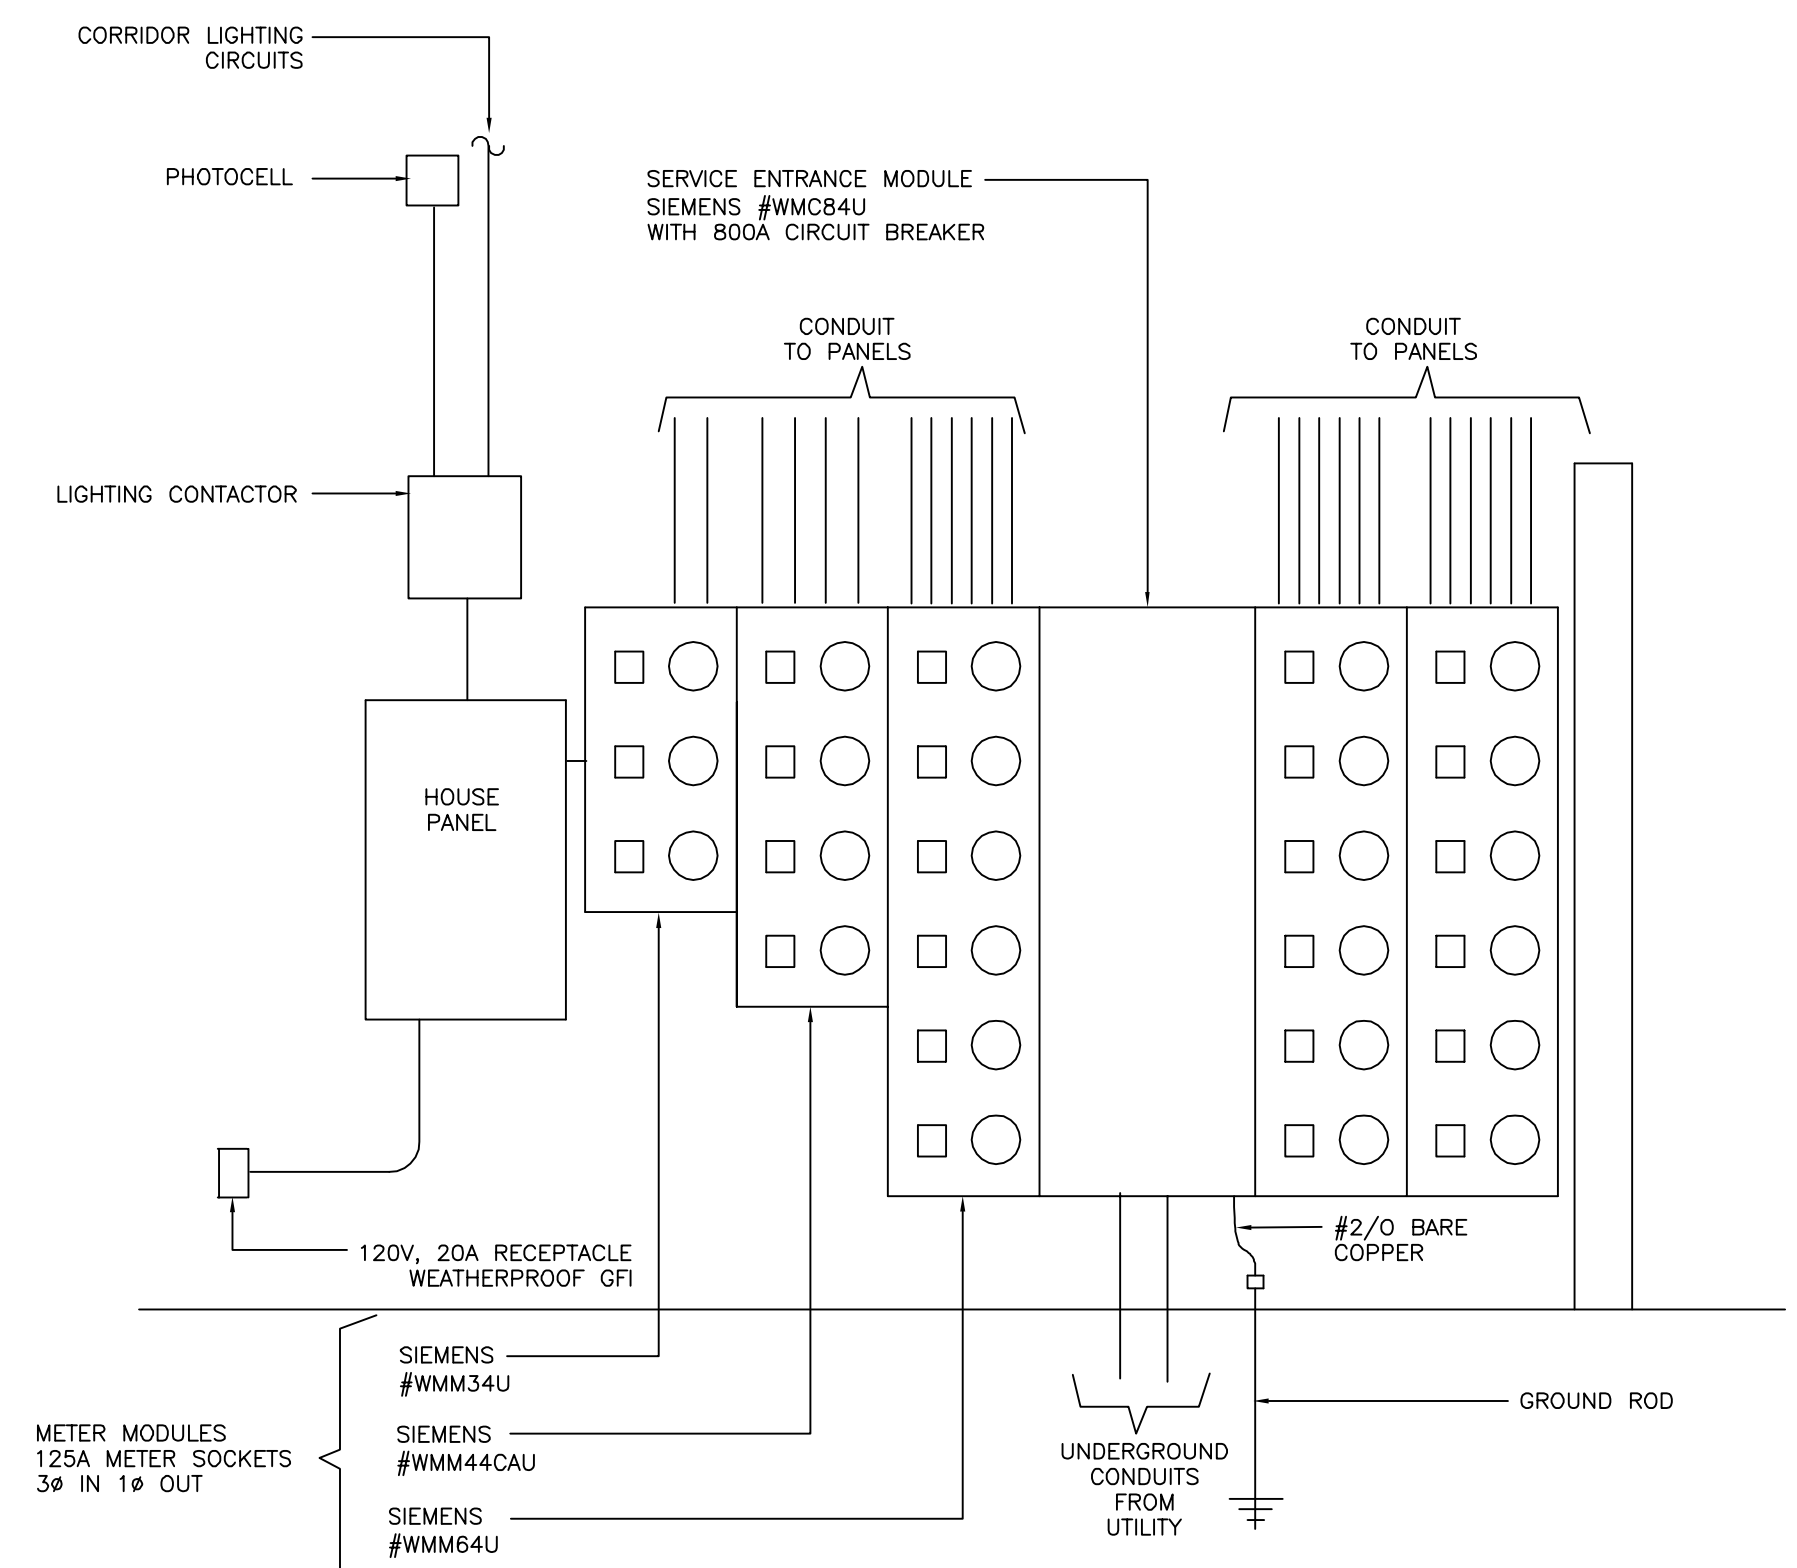



SERVICE ENTRANCE COURTYARD
TYPICAL FOR BUILDINGS 1,2,3,8,9 & 4&10
(FIELD VERIFY EACH LOCATION)

SCALE: 1/2" = 1'-0"

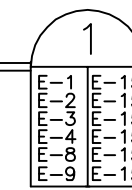

ELEVATION

SCALE: NONE

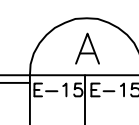

BRYAN CONSTRUCTION COMPANY
ISLAND PARK
APARTMENT COMMUNITY
SHREVEPORT, LA.

ISLAND PARK
DAMMON ENGINEERING, INC.
ARCHITECTS - ENGINEERS
819 ROBERT ROAD
SLIDELL, LA. 70458

SCALE: AS NOTED

FILE: -

JOB No.: -

DATE: 03-29-04

SHEET

E-15

OF -