


BLDG #2 FIRST FLOOR LIGHTING & POWER  
SCALE: 1/8" = 1'-0"

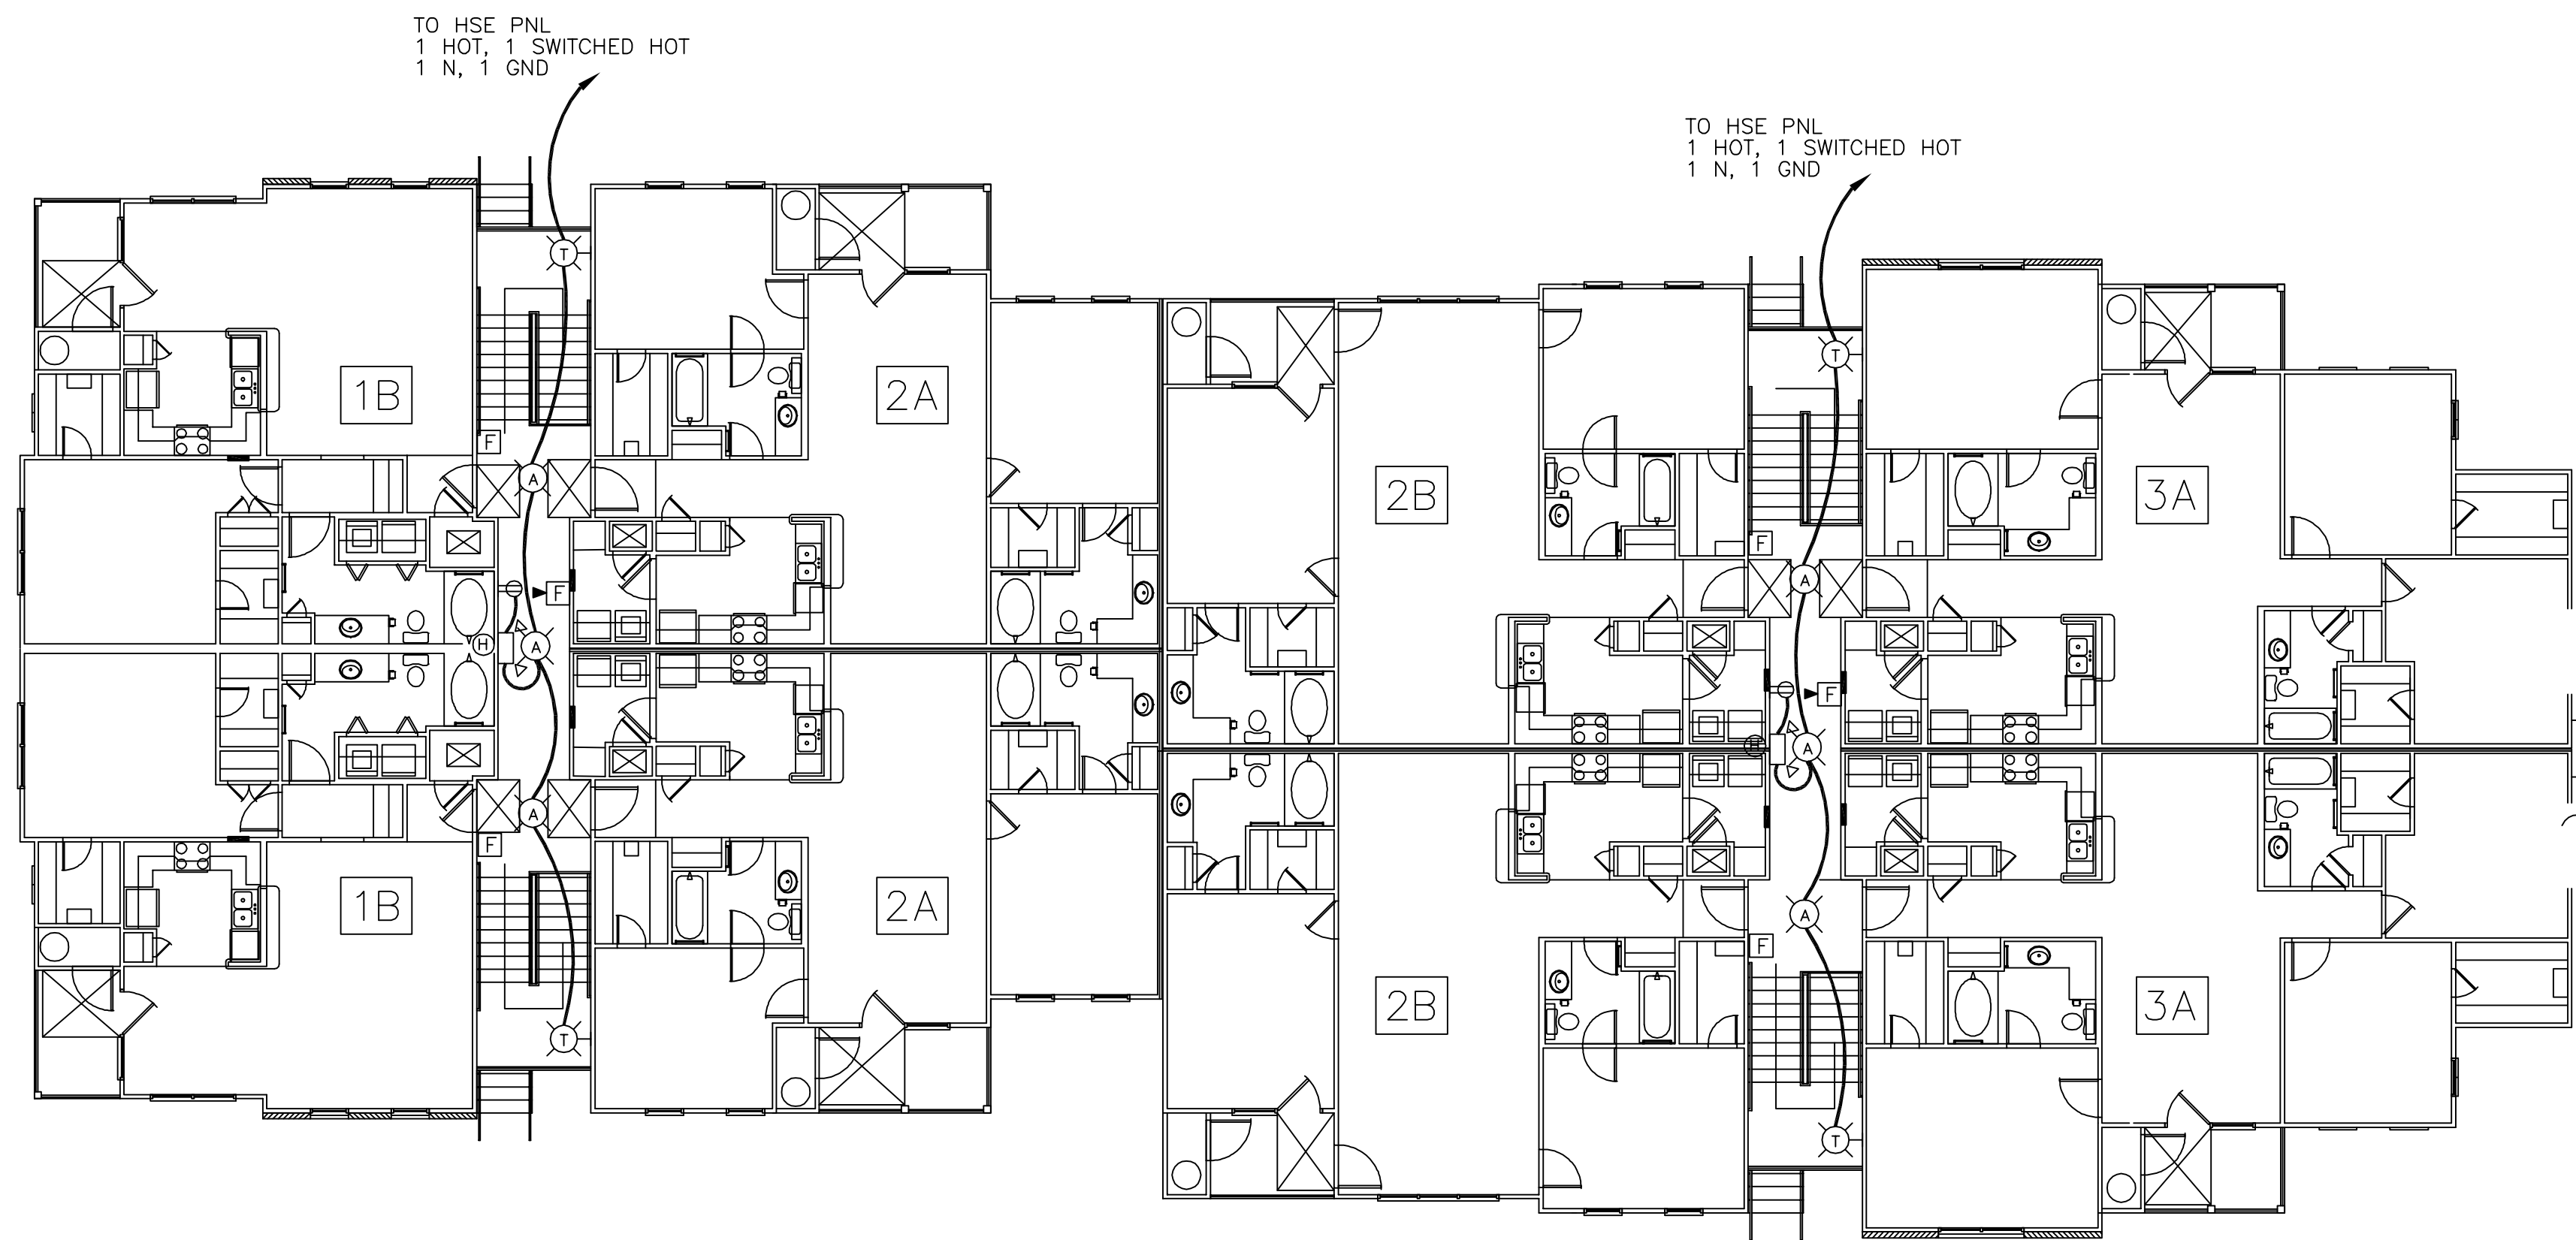

BLDG #2 SECOND & THIRD FLOOR LIGHTING & POWER  
SCALE: 1/8" = 1'-0"

THE BRYAN COMPANY

ISLAND PARK  
APARTMENT COMMUNITY  
SHREVEPORT, LA

ISLAND PARK

DAMMON ENGINEERING INC  
ARCHITECTS - ENGINEERS  
SLIDELL, LA 70458

819 ROBERT ROAD

SCALE: AS NOTED

FILE: -

JOB No.: -

DATE: 03-29-04

SHEET

E-2

OF -