


BLDG #4 & #10 FIRST FLOOR LIGHTING & POWER
SCALE: 1/8" = 1'-0"

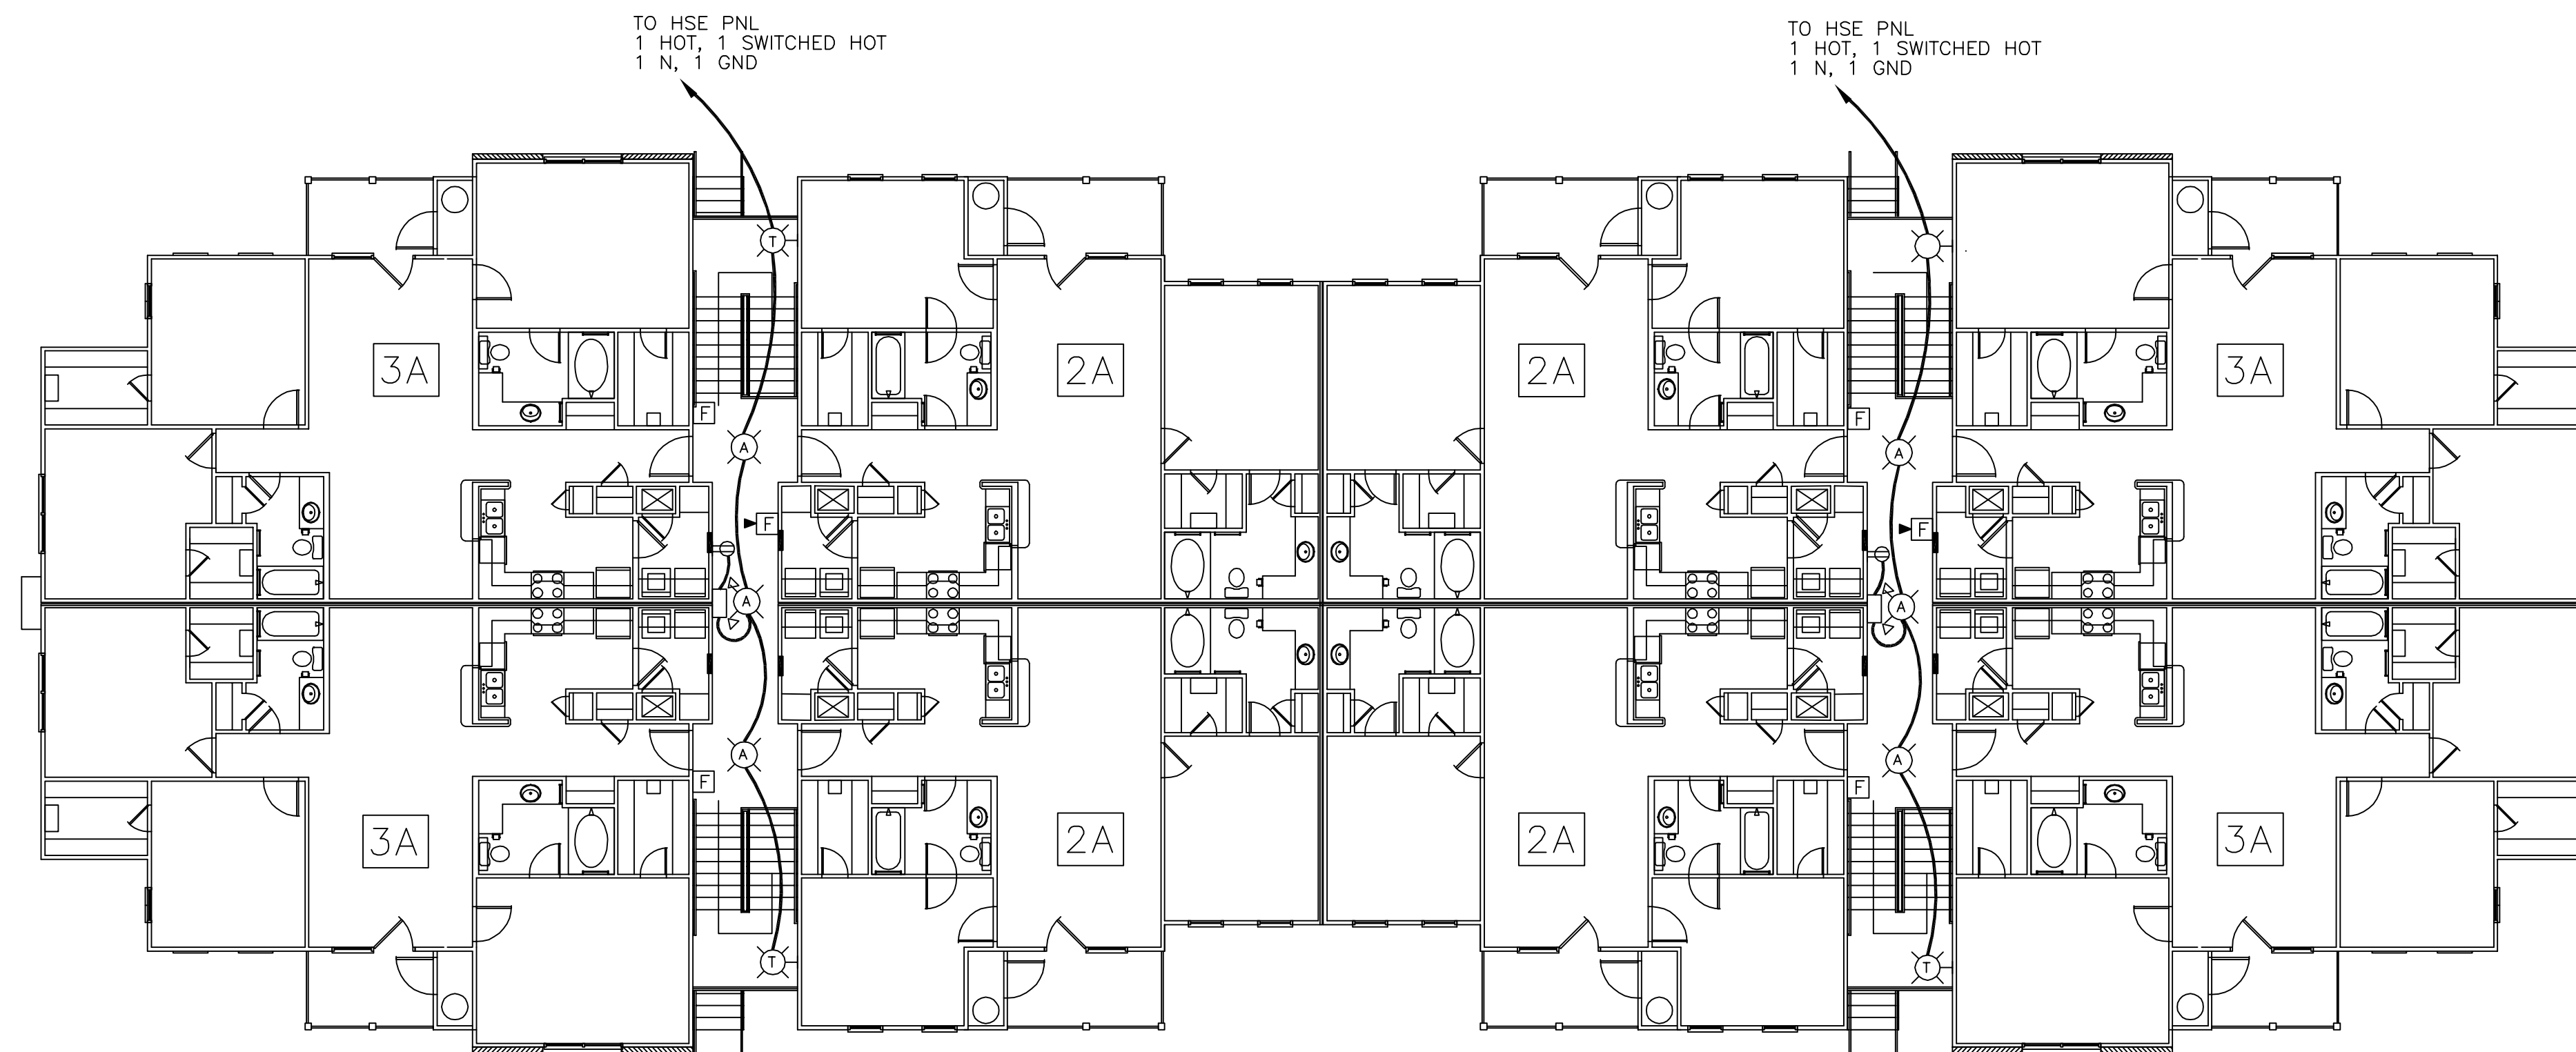

BLDG #4 & #10 SECOND & THIRD FLOOR LIGHTING & POWER
SCALE: 1/8" = 1'-0"

THE BRYAN COMPANY
ISLAND PARK
APARTMENT COMMUNITY
SHREVEPORT, LA

ISLAND PARK
DAMMON ENGINEERING INC
ARCHITECTS - ENGINEERS
819 ROBERT ROAD
SLIDELL, LA 70458

SCALE: AS NOTED
FILE: -
JOB No.: -
DATE: 03-29-04
SHEET
E - 4
OF -