


BLDG #5 FIRST FLOOR LIGHTING & POWER  
SCALE: 1/8" = 1'-0"

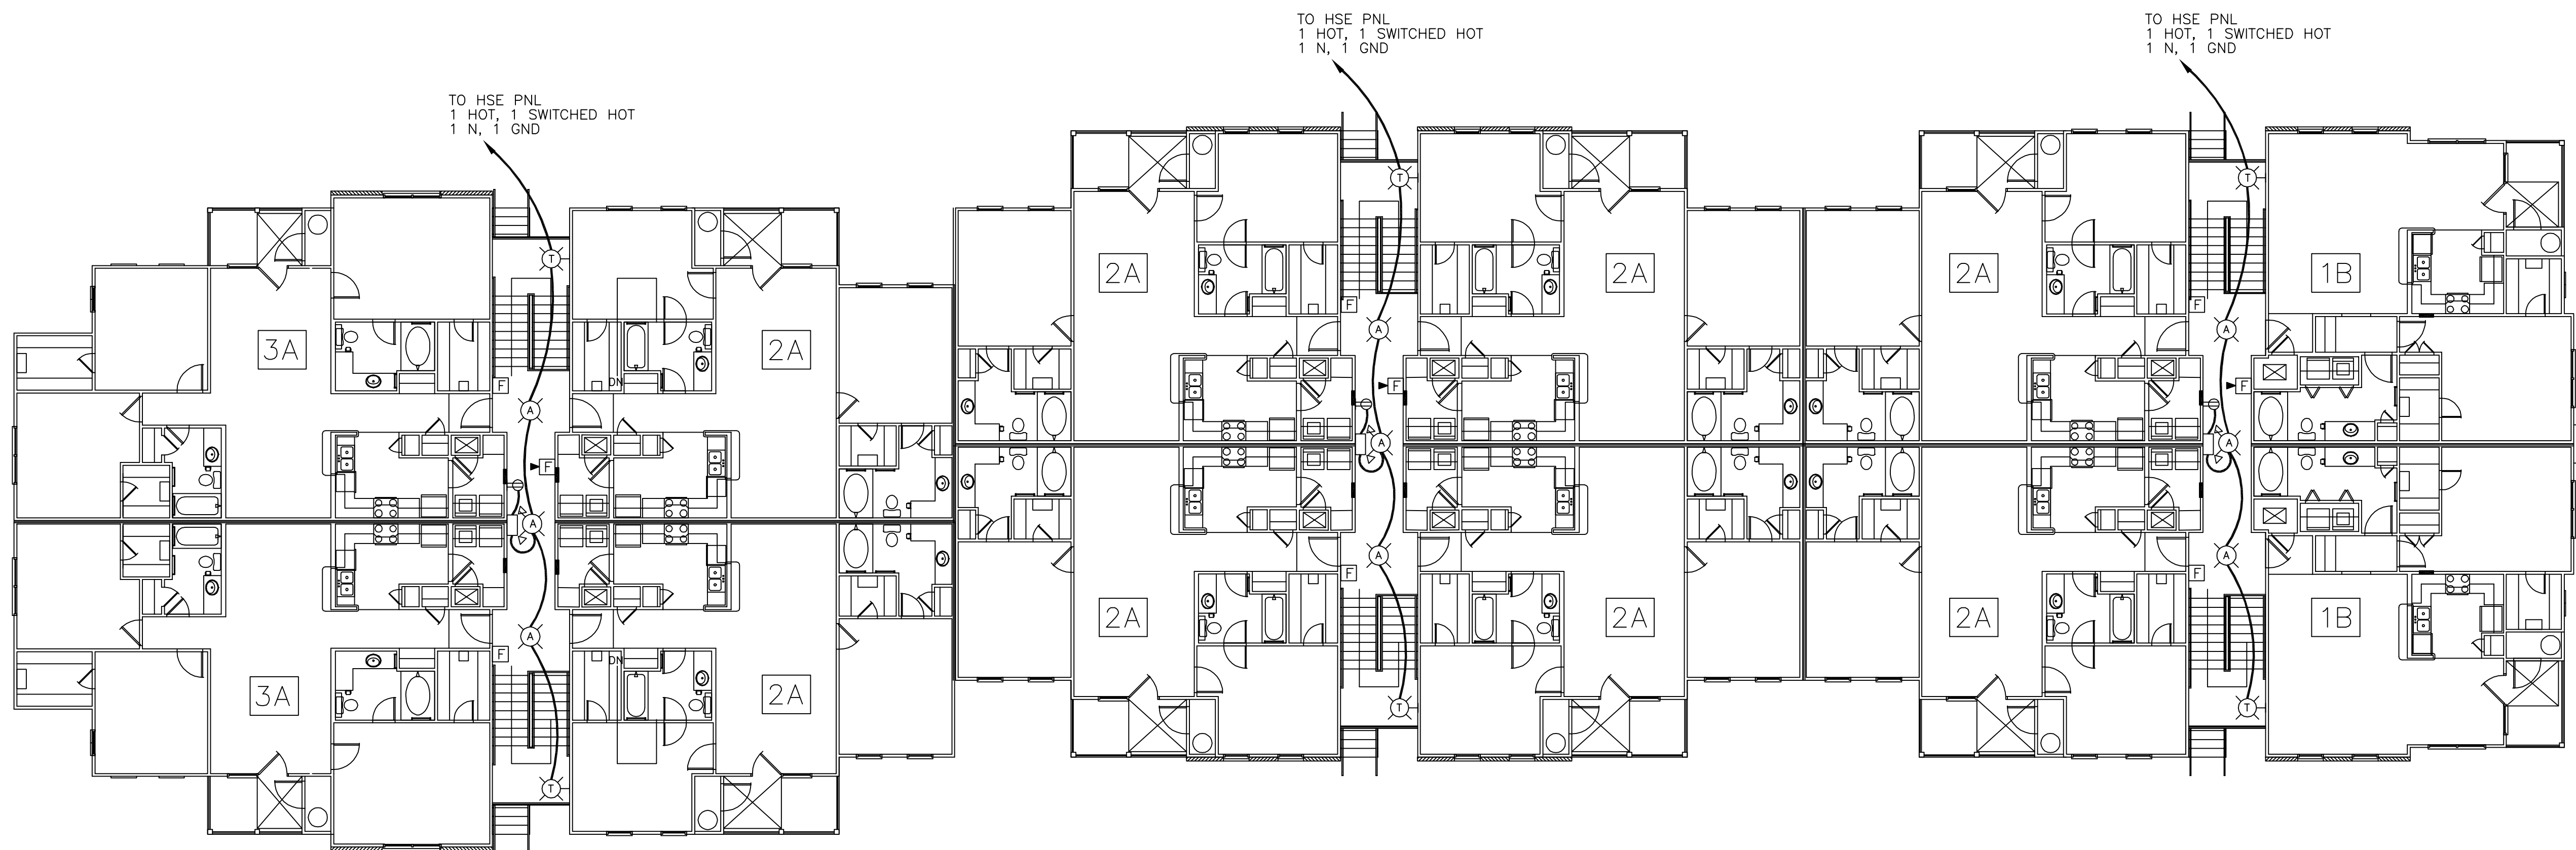

BLDG #5, SECOND & THIRD FLOOR LIGHTING & POWER  
SCALE: 1/8" = 1'-0"

THE BRYAN COMPANY  
ISLAND PARK  
APARTMENT COMMUNITY  
SHREVEPORT, LA

ISLAND PARK  
DAMMON ENGINEERING INC  
ARCHITECTS - ENGINEERS  
SLIDELL, LA 70458  
819 ROBERT ROAD

SCALE: AS NOTED

FILE: -

JOB No.: -

DATE: 03-29-04

SHEET

E-5

OF -