


BLDG #9 FIRST FLOOR LIGHTING & POWER
SCALE: 1/8" = 1'-0"

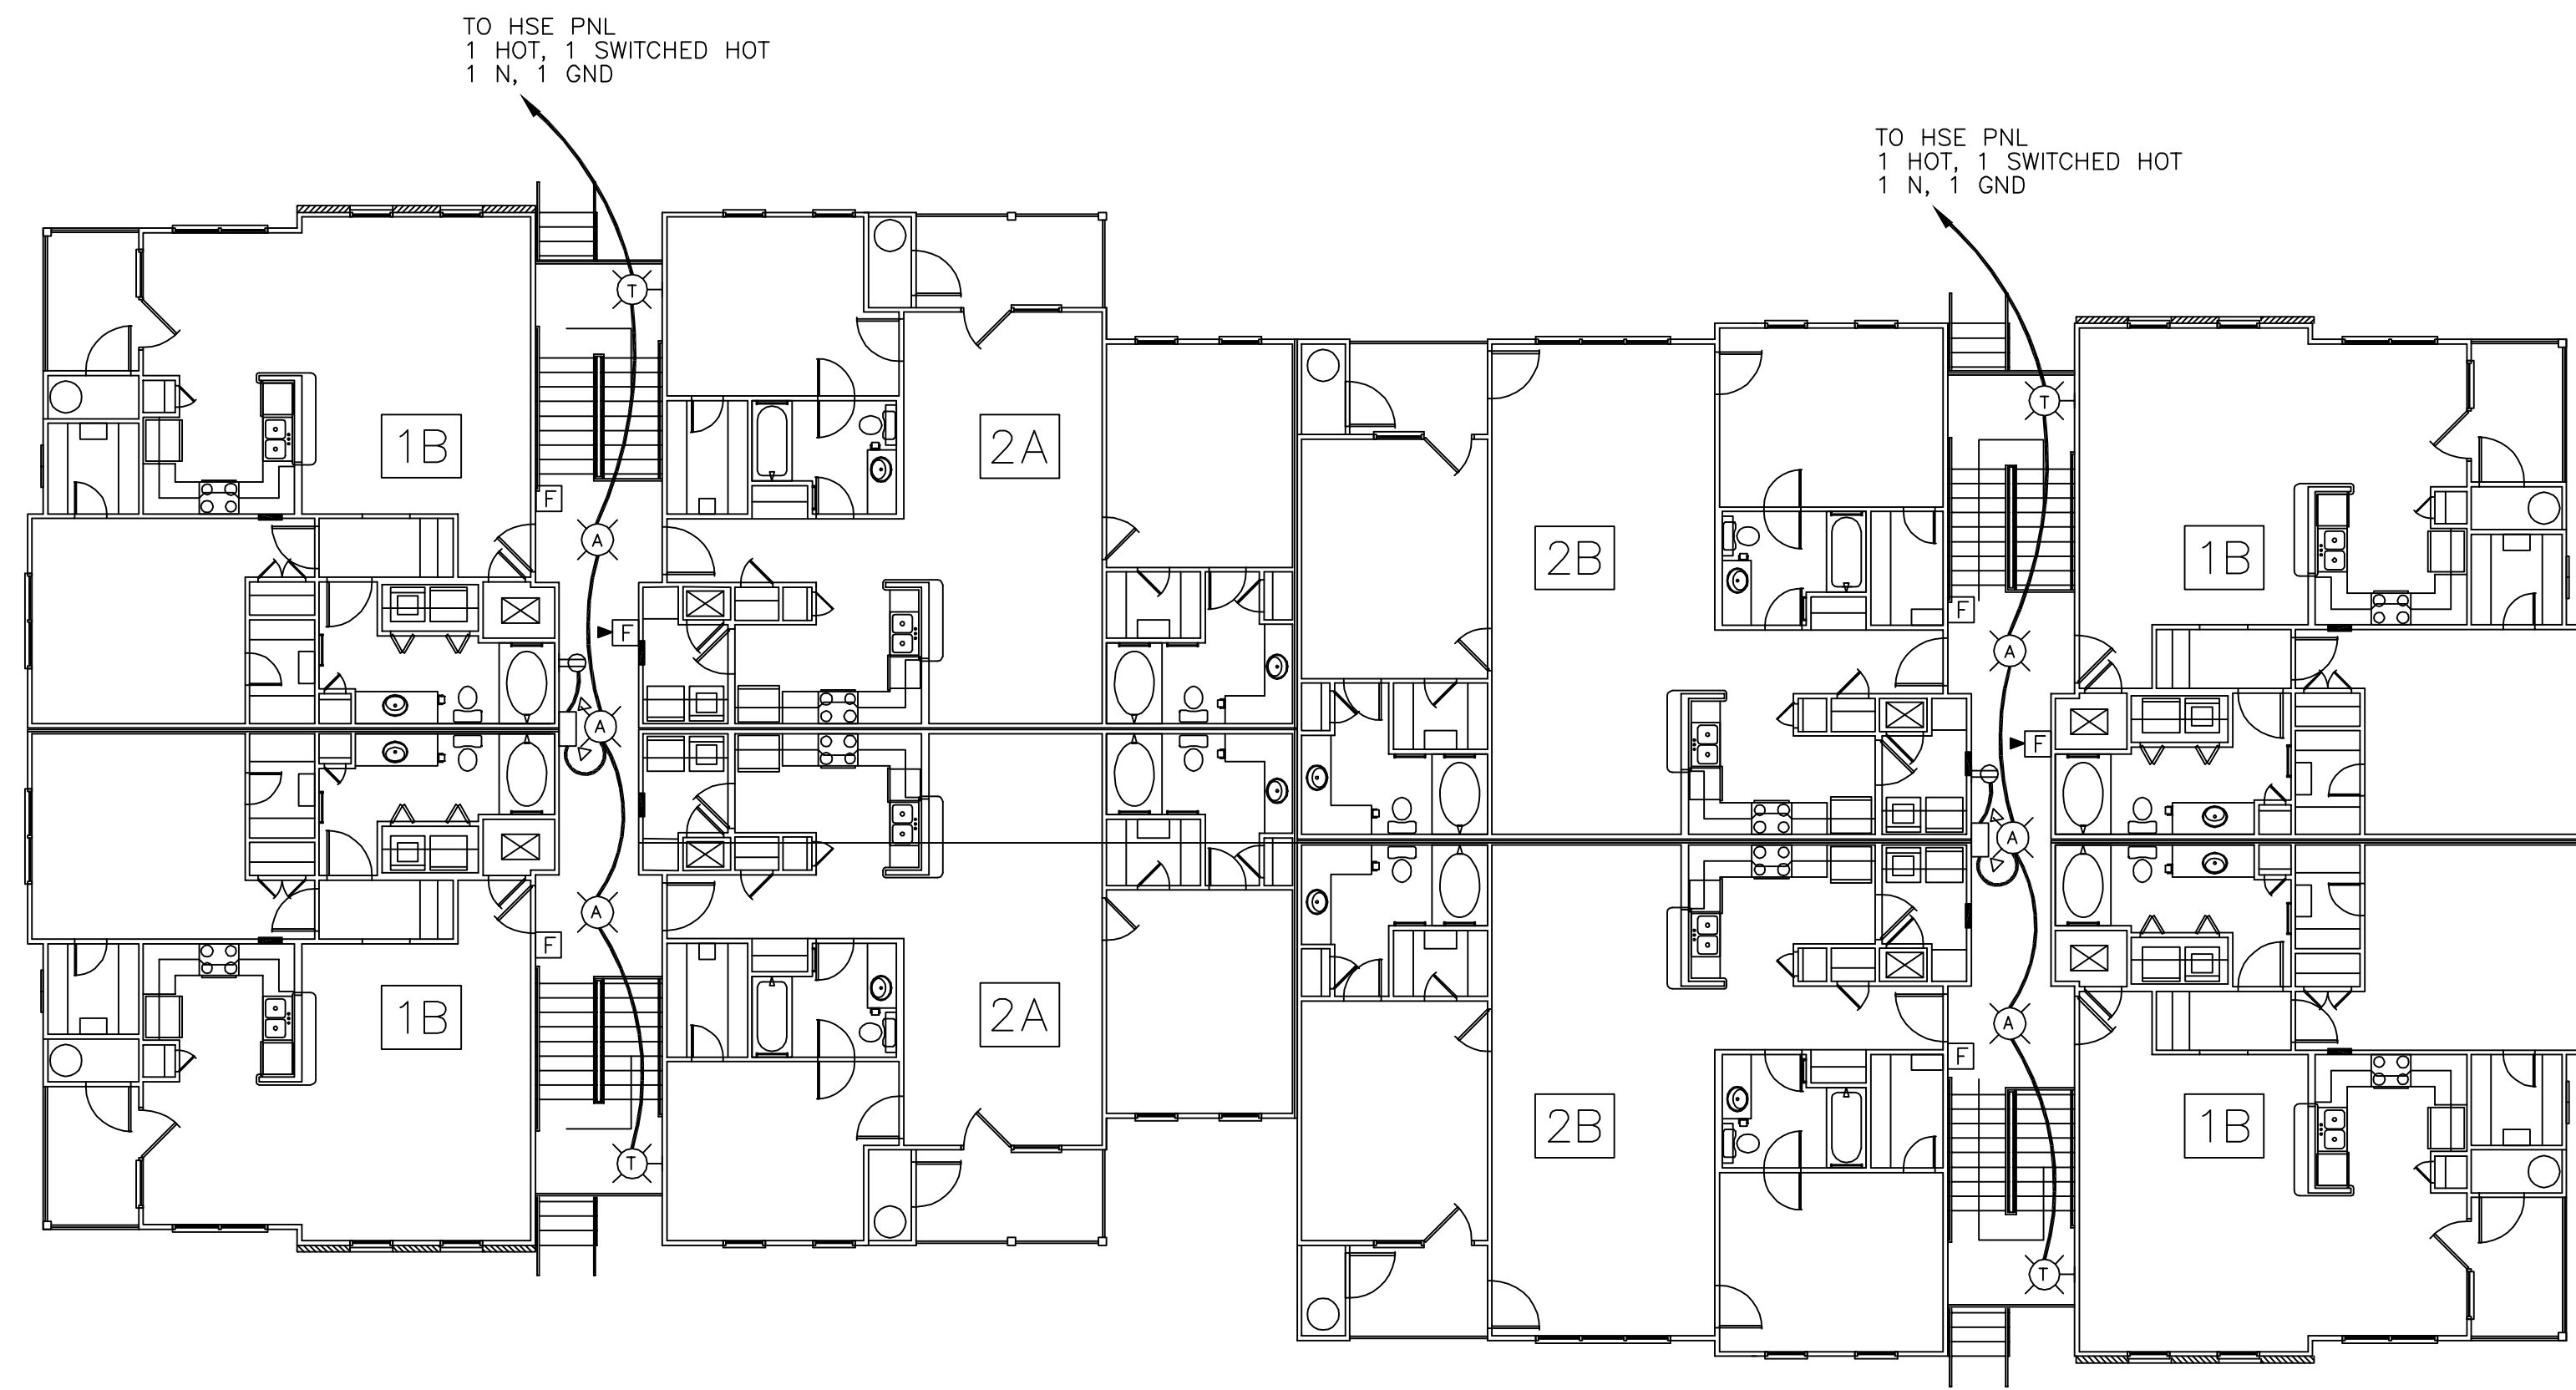

BLDG #9, SECOND & THIRD FLOOR LIGHTING & POWER
SCALE: 1/8" = 1'-0"

THE BRYAN COMPANY

ISLAND PARK
APARTMENT COMMUNITY
SHREVEPORT, LA

ISLAND PARK

DAMMON ENGINEERING INC.
ARCHITECTS - ENGINEERS
SLIDELL, LA 70458
819 ROBERT ROAD

SCALE: AS NOTED

FILE: -

JOB No.: -

DATE: 03-29-04

SHEET

E-9

OF -