

NOTES:
 BELVEDERE USA LLC RECEIVES BUILDING INFORMATION IN ELECTRONIC, BLUEPRINT OR FLOOR MEASUREMENT FORM. BELVEDERE USA LLC ASSUMES NO RESPONSIBILITY OR LIABILITY FOR DAMAGES OR CLAIMS ARISING OUT OF THE INACCURACY OF MEASUREMENTS SUBMITTED TO US BY OTHERS. NOR FOR CORRECT LOCATION OR CAPACITY OF ELECTRICAL SERVICE, NOR FOR ANY CODE REQUIREMENTS. PLUMBING MEASUREMENTS ON THIS PRINT ARE FOR "ROUGH IN" PURPOSES ONLY. IT IS THE RESPONSIBILITY OF THE SALON OWNER AND/OR THE GENERAL CONTRACTOR TO VERIFY ALL MEASUREMENTS AND CLEARANCES AND TO VERIFY COMPLIANCE WITH ADA STANDARDS, STATE AND LOCAL CODES GOVERNING ELECTRICAL, PLUMBING, H.V.A.C. AND FIRE SAFETY SYSTEMS, ZONING, CONSTRUCTION, ETC.

THE ELECTRICAL AND PLUMBING PLAN IS FOR BELVEDERE USA LLC EQUIPMENT. SOME GENERAL OUTLETS AND PLUMBING DRAIN CENTERS ARE SHOWN. THIS PLAN MAY NOT INCLUDED ALL THAT IS REQUIRED BY CODES. ALL ELECTRICAL AND PLUMBING MUST MEET STATE AND LOCAL CODES, AND BE SUPPLIED BY ARCHITECT/CONTRACTOR/OWNER.

MEASUREMENTS SHOULD BE CHECKED WITH THE ARCHITECT OR PROPER CONTRACTOR AND NOTIFY BELVEDERE USA LLC OF ANY DISCREPANCIES BEFORE WORK IS STARTED.

ALL SWITCHES LOCATION AND CONTROLS ARE TO A BE SPECIFIED BY CONTRACTOR & OWNER.


VERIFY WITH OWNER, THE REQUIREMENTS FOR PROVIDING BLOCKING, WHERE INDICATED FOR CABINETRY. HEIGHT TO CENTERLINE.

THE INFORMATION DOCUMENTED IN THIS PLAN IS TO BE VIEWED AS A SUGGESTION ONLY. BELVEDERE USA LLC ASSUMES NO RESPONSIBILITY OR LIABILITY FOR DAMAGES OR CLAIMS RESULTING OUT OF THE INACCURACY OF THIS PLAN. BELVEDERE USA LLC SUGGESTS THAT THIS DRAWING BE REVIEWED BY A LOCAL ARCHITECT FOR ADDITIONAL EXAMINATION OF THE EXISTING BUILDING CONDITIONS AND OVERALL APPLICATION.

The floor plan submitted to Belvedere USA LLC was not an Architect's cad file or scaled blue print. Verify all existing conditions before using this plan. The information that was provided to Belvedere USA LLC did not indicate all of the existing dimensions needed to provide an accurate proposal. The information documented in this plan is to be viewed as a suggestion only. Belvedere USA LLC assumes no responsibility or liability for damages or claims resulting out of the inaccuracy of this plan. Belvedere USA LLC suggests that this drawing be reviewed by a local Architect for additional examination of the existing building conditions and overall application.

WALL KEY	
	New Walls
	Existing Walls
	Partial Walls
	Walls To Be Removed

Approval (signature) _____ Date _____

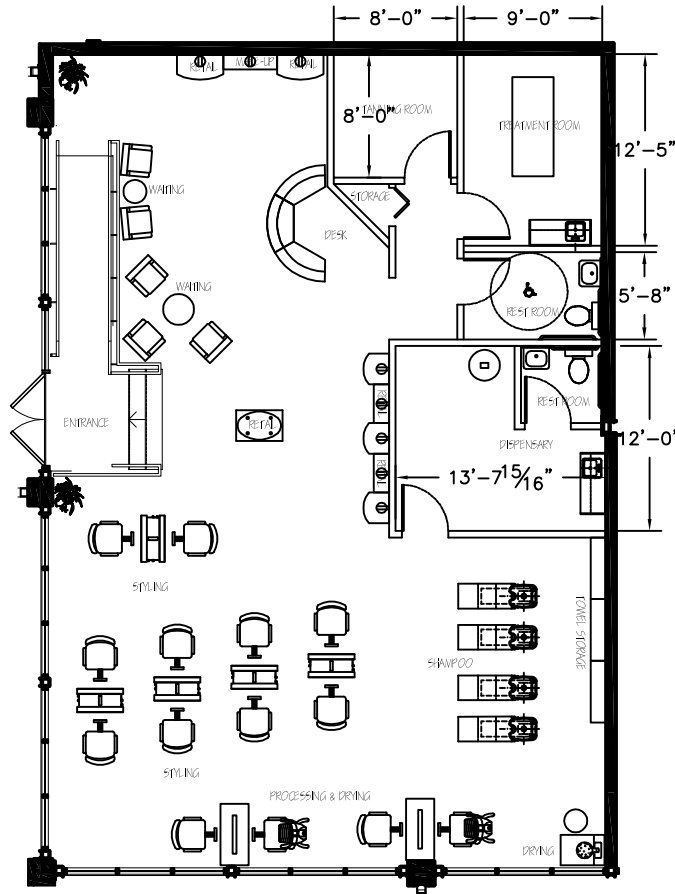

CUSTOM SALON DESIGN

EQUIPMENT DESIGNED OR PURCHASED SHOULD NOT EXCEED SPACE ALLOWED ON THIS LAYOUT.

DESCRIPTION	DATES	DESCRIPTION
Design Development	9-1-16	