



SITE PLAN
SCALE: 1"=100'

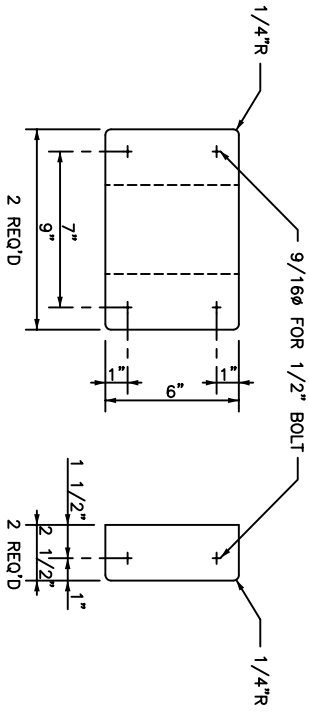

INSTALL PURLINS @ 20' O.C. MAX.

DETAIL
SCALE: 3"=1'-0"

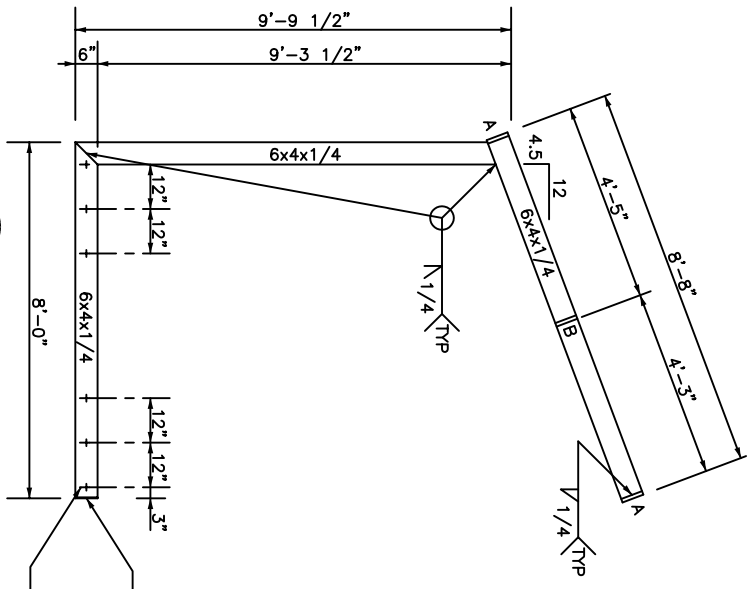

A SECTION
SCALE: 1/2"=1'-0"

1/2" REBAR x 2'-0" LONG
INSERT IN 9/16" Ø WELD W/
10" OUT EITHER SIDE (TYP)
6 REQUIRED

LEGEND	
---	PROPERTY LINE
---	NEW
---	EXISTING
---	DITCH
---	PROPERTY SECTIONS

REVISED: 5-20-02

OF

C-1

SHEET

DATE: 05-20-02

JOB No. 14386

FILE:

SCALE: AS NOTED

NEW CLASSROOM FACILITY

DAMMON ENGINEERING, INC.

ARCHITECTS — ENGINEERS

2000 OLD SPANISH TRAIL \ STE 100 985-649-5832 SLIDELL LA. 70458

SITE PLAN

CHRIST EPISCOPAL SCHOOL
L.A. HWY. #21
COVINGTON, LOUISIANA