


VIEW
SCALE: 1/8"=1'-0"

G

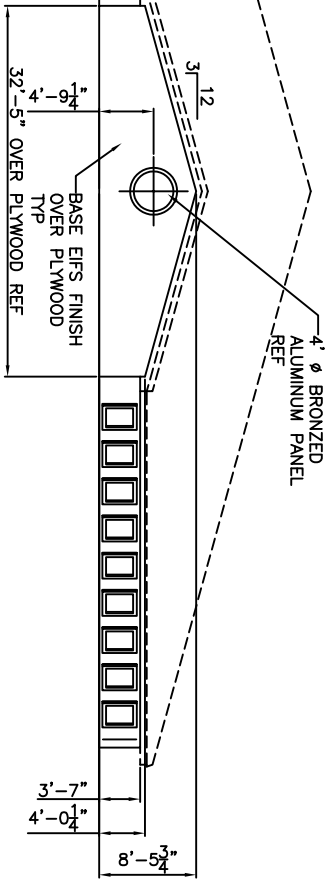

VIEW
SCALE: 1/8"=1'-0"

G

SANCTUARY ROOF FRAMING DETAIL
SCALE: 1/8"=1'-0"



REVISED: 07-12-06
REVISED: 06-27-06

OF

A-9

SHEET

DATE: 05-16-05

JOB NO. 1495d

FILE:

SCALE: AS NOTED

NEW SANCTUARY

DAMMON ENGINEERING, INC.

1095 FLORIDA AVENUE 985-649-5832 SLIDELL, LA. 70458
DAMMONENGINEERING.COM

ROOF FRAMING DETAILS

STARLIGHT BAPTIST CHURCH
2100 SECOND STREET
SLIDELL, LOUISIANA