



FOUNDATION PLAN
SCALE: 1/4"=1'-0"

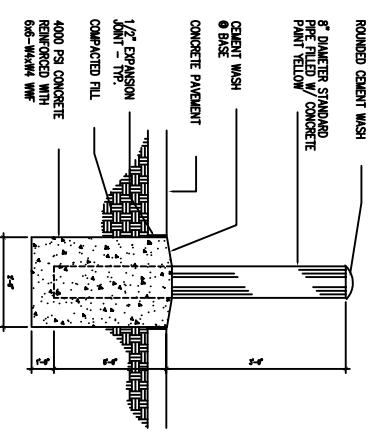


BOLLARD PLAN
SCALE: N.T.S.

- NOTES:**
1. CONTRACTOR SHALL VERIFY ALL DIMENSIONS, DEPRESSIONS PRIOR TO COMMENCING WORK.
 2. DIRT SHALL BE INSTALLED IN 6" LIFTS AND COMPACTED TO 95% PROCTOR.
 3. CONCRETE MIX SHALL BE 3000 PSI. MINIMUM.

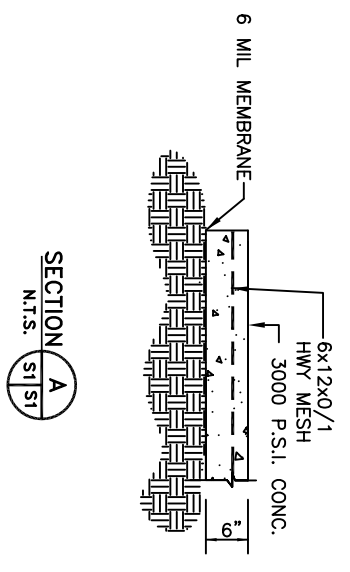

SECTION A
N.T.S.

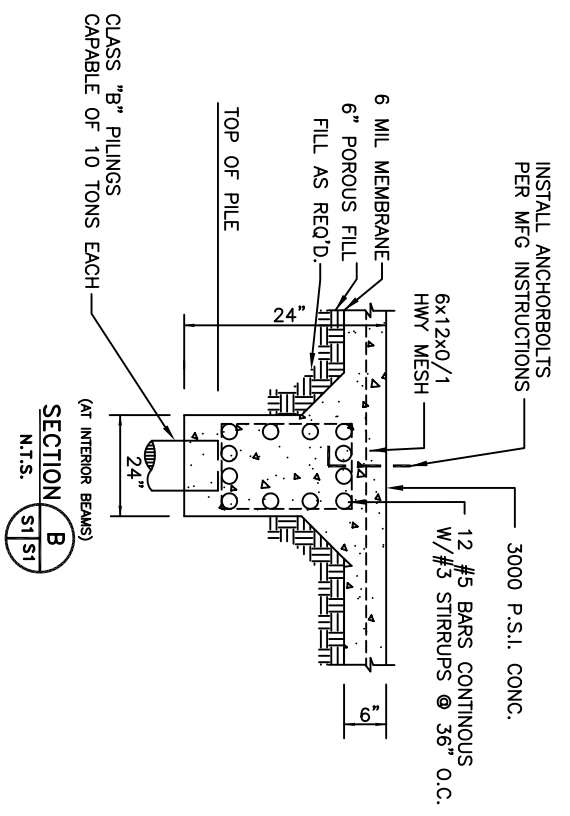

SECTION B
N.T.S.

OF	S-1	SHEET
DATE: 07-06-06		
JOB NO. 1786		
FILE:		
SCALE: AS NOTED		

THE CHURCH OF JESUS CHRIST OF LATTER-DAY SAINTS

DAMMON ENGINEERING, INC.

1095 FLORIDA AVENUE 985-649-5832 SLIDELL, LA. 70458
DAMMONENGINEERING.COM

FOUNDATION PLAN

MR. LAYMAN HAMMON
ROBERT BLVD
SLIDELL, LA.