
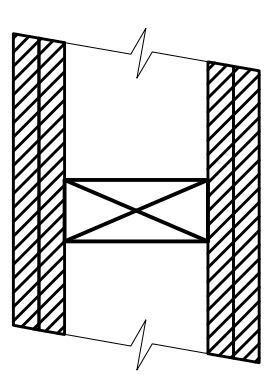


**TOTAL s.f.: 6,000**

**GA FILE NO. WP 4136      GENERIC**


**2 HOUR FIRE    40 TO 44 STC SOUND**

BASE LAYER 5/8" TYPE X GYPSUM WALLBOARD OR VENEER BASE APPLIED PARALLEL OR AT RIGHT ANGLES TO EACH SIDE OF 2 X 4 WOOD STUDS 16" O.C. WITH 1 1/4" TYPE W DRYWALL SCREWS 12" O.C. FACE LAYER 5/8" TYPE X GYPSUM WALLBOARD OR VENEER BASE APPLIED PARALLEL OR AT RIGHT ANGLES TO EACH SIDE WITH 1 7/8" TYPE W DRYWALL SCREWS 12" O.C. AND OFFSET 6" FROM SCREWS IN BASE LAYER.

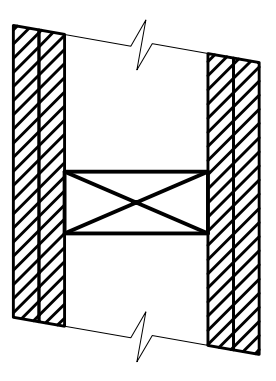

THICKNESS: 6 1/8"  
 APPROX WEIGHT: 12 PSF  
 FIRE TEST: SWRI 01-5920-614, 12-5-94  
 SOUND TEST: SEE WP 4135 (NGC 2363, 4-1-70)

**LEGEND**

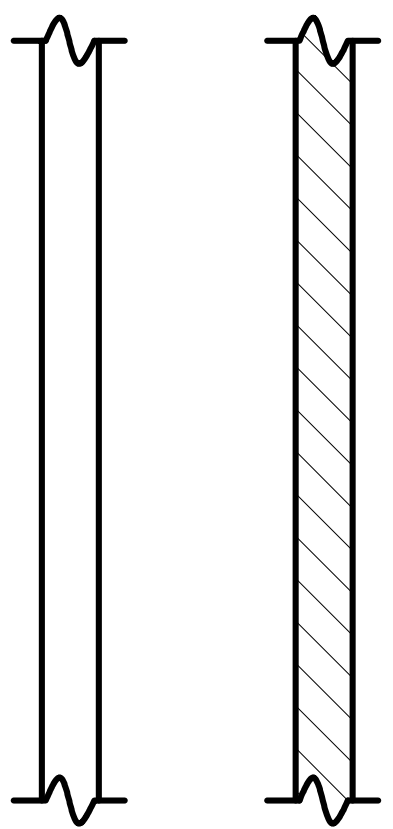

(FE)  
 - NE  
 EA  
 AC