


**OCCUPANT LOAD** (FROM SHEETS A-1/A-2)

1st FLOOR OCCUPANT LOAD	160 NON-FIXED SEATING
	2,210 SQ. FT. @ 15 SQ. FT. / OCCUPANT = 147
	100 SQ. FT. KITCHEN @ 100 SQ. FT. / OCCUPANT = 1
TOTAL 1st FLOOR OCCUPANT LOAD = 308	
2nd FLOOR:	
	3,000 SQ. FT. @ 15 SQ. FT. / OCCUPANT = 200
TOTAL 2nd FLOOR OCCUPANT LOAD = 200	
TOTAL OCCUPANT LOAD FOR ALL FLOORS = 508	

**PARKING REQUIREMENTS:**  
508 OCCUPANTS @ 1 PARKING SPACES / 4 OCCUPANTS = 127 SPACES  
127 PARKING SPACES @ 1 HCP. SPACE / 25 NORMAL SPACES = 5 HCP SPACES  
TOTAL PARKING SPACES REQUIRED = 127 SPACES (5 HCP)

**PARKING PROVIDED:**  
122 REGULAR SPACES AND 5 HCP. SPACES  
TOTAL PARKING PROVIDED: 127

NOTE: ALL PARKING AREAS SHALL BE 5" THICK REINFORCED CONCRETE PAVEMENT

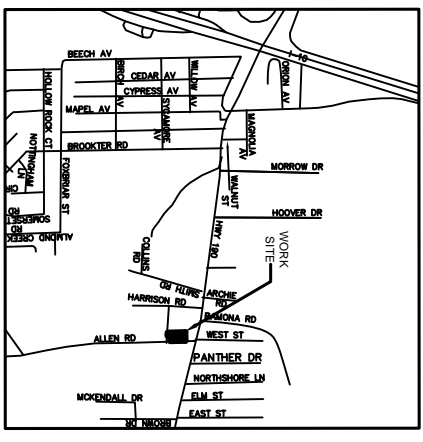

<b>SCALE: AS NOTED</b> <b>FILE:</b> <b>JOB NO. 1819</b> <b>DATE: 3-29-07</b> <b>SHEET 3</b> <b>C-2</b> <b>OF 22</b>	<b>EL-BETHEL PENTECOSTAL CHURCH</b> <b>DAMMON ENGINEERING, INC.</b> 1095 FLORIDA AVENUE 985-649-5832 SLIDELL, LA. 70458 DAMMONENGINEERING.COM	<b>SITE PLAN</b> EUGENE WELLINGTON ALLEN ROAD SLIDELL, LOUISIANA
---	--	---