
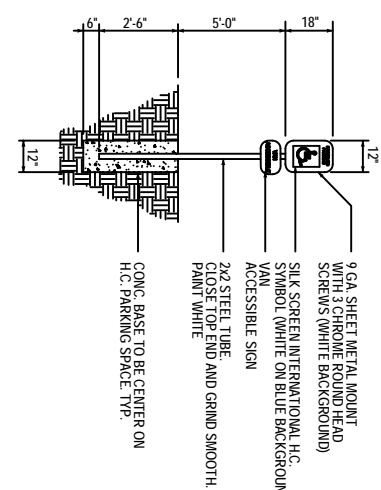
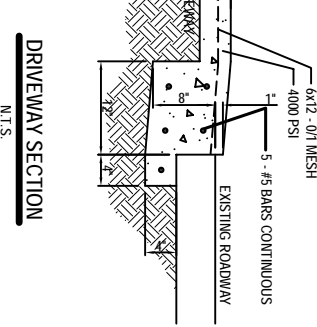
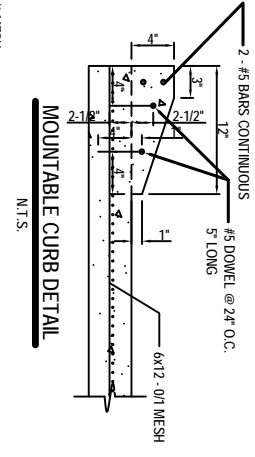
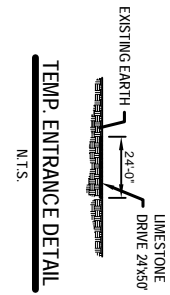
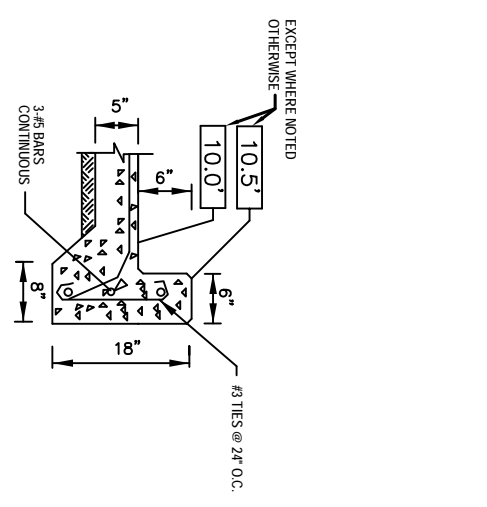


DIMENSIONAL PAVING PLAN
SCALE: 1" = 20'-0"

- LEGEND**
- SETBACK
 - NEW BUILDING OUTLINE
 - NEW 6'-0" WOODEN FENCE
 - HANDICAP PARKING SIGN
 - EXPANSION JOINT (30'x45')
 - CONTROL JOINT (10'x15')
 - SILT FENCE
 - NEW CONCRETE ELEVATION
 - NEW CONCRETE CURB ELEVATION
 - X 00.0 - EXISTING GRADE ELEVATION
 - - NEW CATCH BASIN

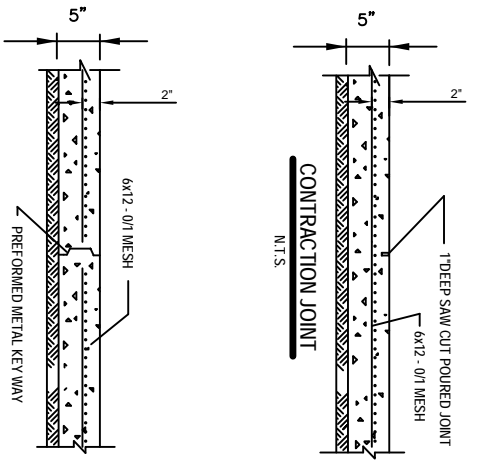

NOTE:
SIGNAGE SHALL COMPLY WITH SIGNAGE GUIDELINES

<p>EL-BETHEL PENTECOSTAL CHURCH</p> <p>DAMMON ENGINEERING, INC.</p> <p>1095 FLORIDA AVENUE 985-649-5832 SLIDELL, LA. 70458 DAMMONENGINEERING.COM</p>	<p>DIMENSIONAL PAVING PLAN</p> <p>EUGENE WELLINGTON ALLEN ROAD SLIDELL, LOUISIANA</p>	<p>SCALE: AS NOTED</p> <p>FILE:</p> <p>JOB NO. 1819</p> <p>DATE: 3-29-07</p> <p>SHEET 5</p> <p>C-4</p> <p>OF 22</p>
---	--	---