


2nd FLOOR PLUMBING PLAN
SCALE: 1/4" = 1'-0"

ALL WATER AND SANITARY SEWER LINES ARE DIAGRAMMATICALLY DRAWN FOR CLARITY. LOCATE WATER AND SEWER LINES AS NEEDED FOR FIELD REQUIREMENTS.

LEGEND
 - COLD WATER
 - HOT WATER
 - SANITARY SEWER

MARK	DESCRIPTION	TYPE	ROUGH-IN-SIZES			NOTES	
			WASTE	VENT	CW		H.W.
W.C.	WATER CLOSET	VALVE	4"	4"	1"	-	
LAV.	LAVATORY	-	2"	2"	1/2"	1/2"	1, 2, 3
F.D.	FLOOR DRAIN	-	2"	2"	-	-	4
W.H.	WATER HEATER	-	3/4"	2"	1/2"	1/2"	-
BAP.	BAPTISMAL DRAIN	-	2"	2"	1/2"	1/2"	-
SINK	KITCHEN SINK DRN.	-	2"	2"	1/2"	1/2"	-
A/C	AIR HANDLER DRAIN	-	3/4"	2"	-	-	-
SHW.	SHOWER DRAIN	-	2"	2"	1/2"	1/2"	-
M.S.	MOP SINK DRAIN	-	2"	2"	1/2"	1/2"	-

- NOTES:**
1. INSULATE PIPING FOR HANDICAP FIXTURE.
 2. PROVIDE CHAIR CARRIER FOR WALL HUNG FIXTURE.
 3. H.C. - HANDICAP FIXTURE.
 4. INSTALL CONTINUOUS DRIP ON ALL FLOOR DRAINS.

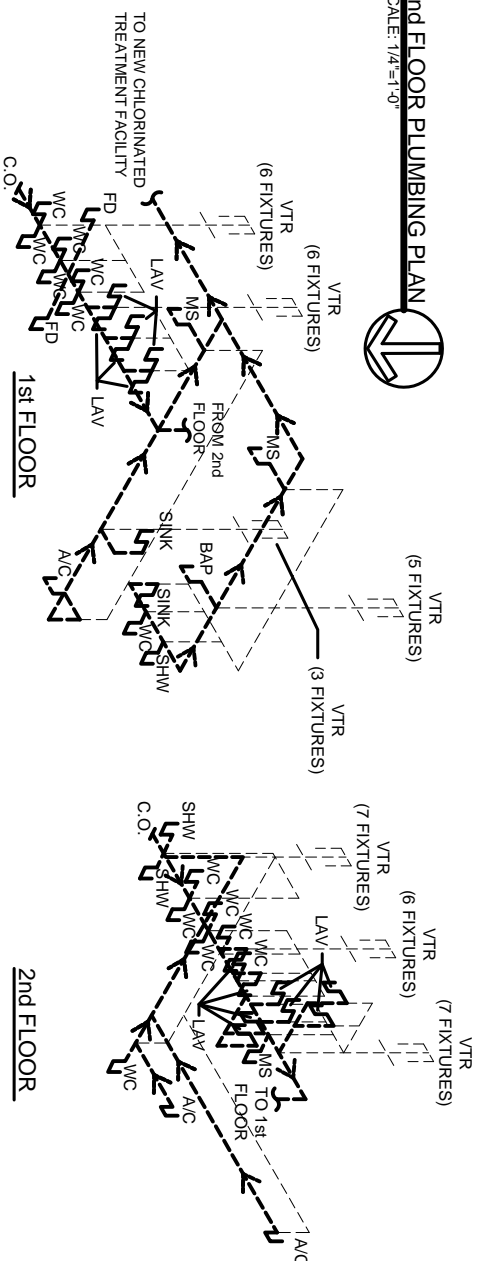

PLUMBING RISER DIAGRAM
N.T.S.