

DAMMON
ENGINEERING, INC.

CHIEF ARCHITECT
KEVIN J. KINCHEN, NCARB

554 OLD SPANISH TRAIL
SLIDELL, LA. 70458
OFFICE: 985-649-5832
FAX: 985-641-5950

WEBSITE:
WWW.DAMMONENGINEERING.COM

EMAIL:
INFO@DAMMONENGINEERING.COM

ARCHITECTURE
ENGINEERING
STUDIES
PLANNING
INVESTIGATION
EXPERT WITNESS

EL-BETHEL
CHURCH

REV. EUGENE
WELLINGTON
ALLEN ROAD
SLIDELL, LA
70461

LANDSCAPING
PLAN

REV:

SCALE: AS NOTED


JOB#: 1919A

DATE: 10-07-2015

SHEET 7

OF 20

L-1

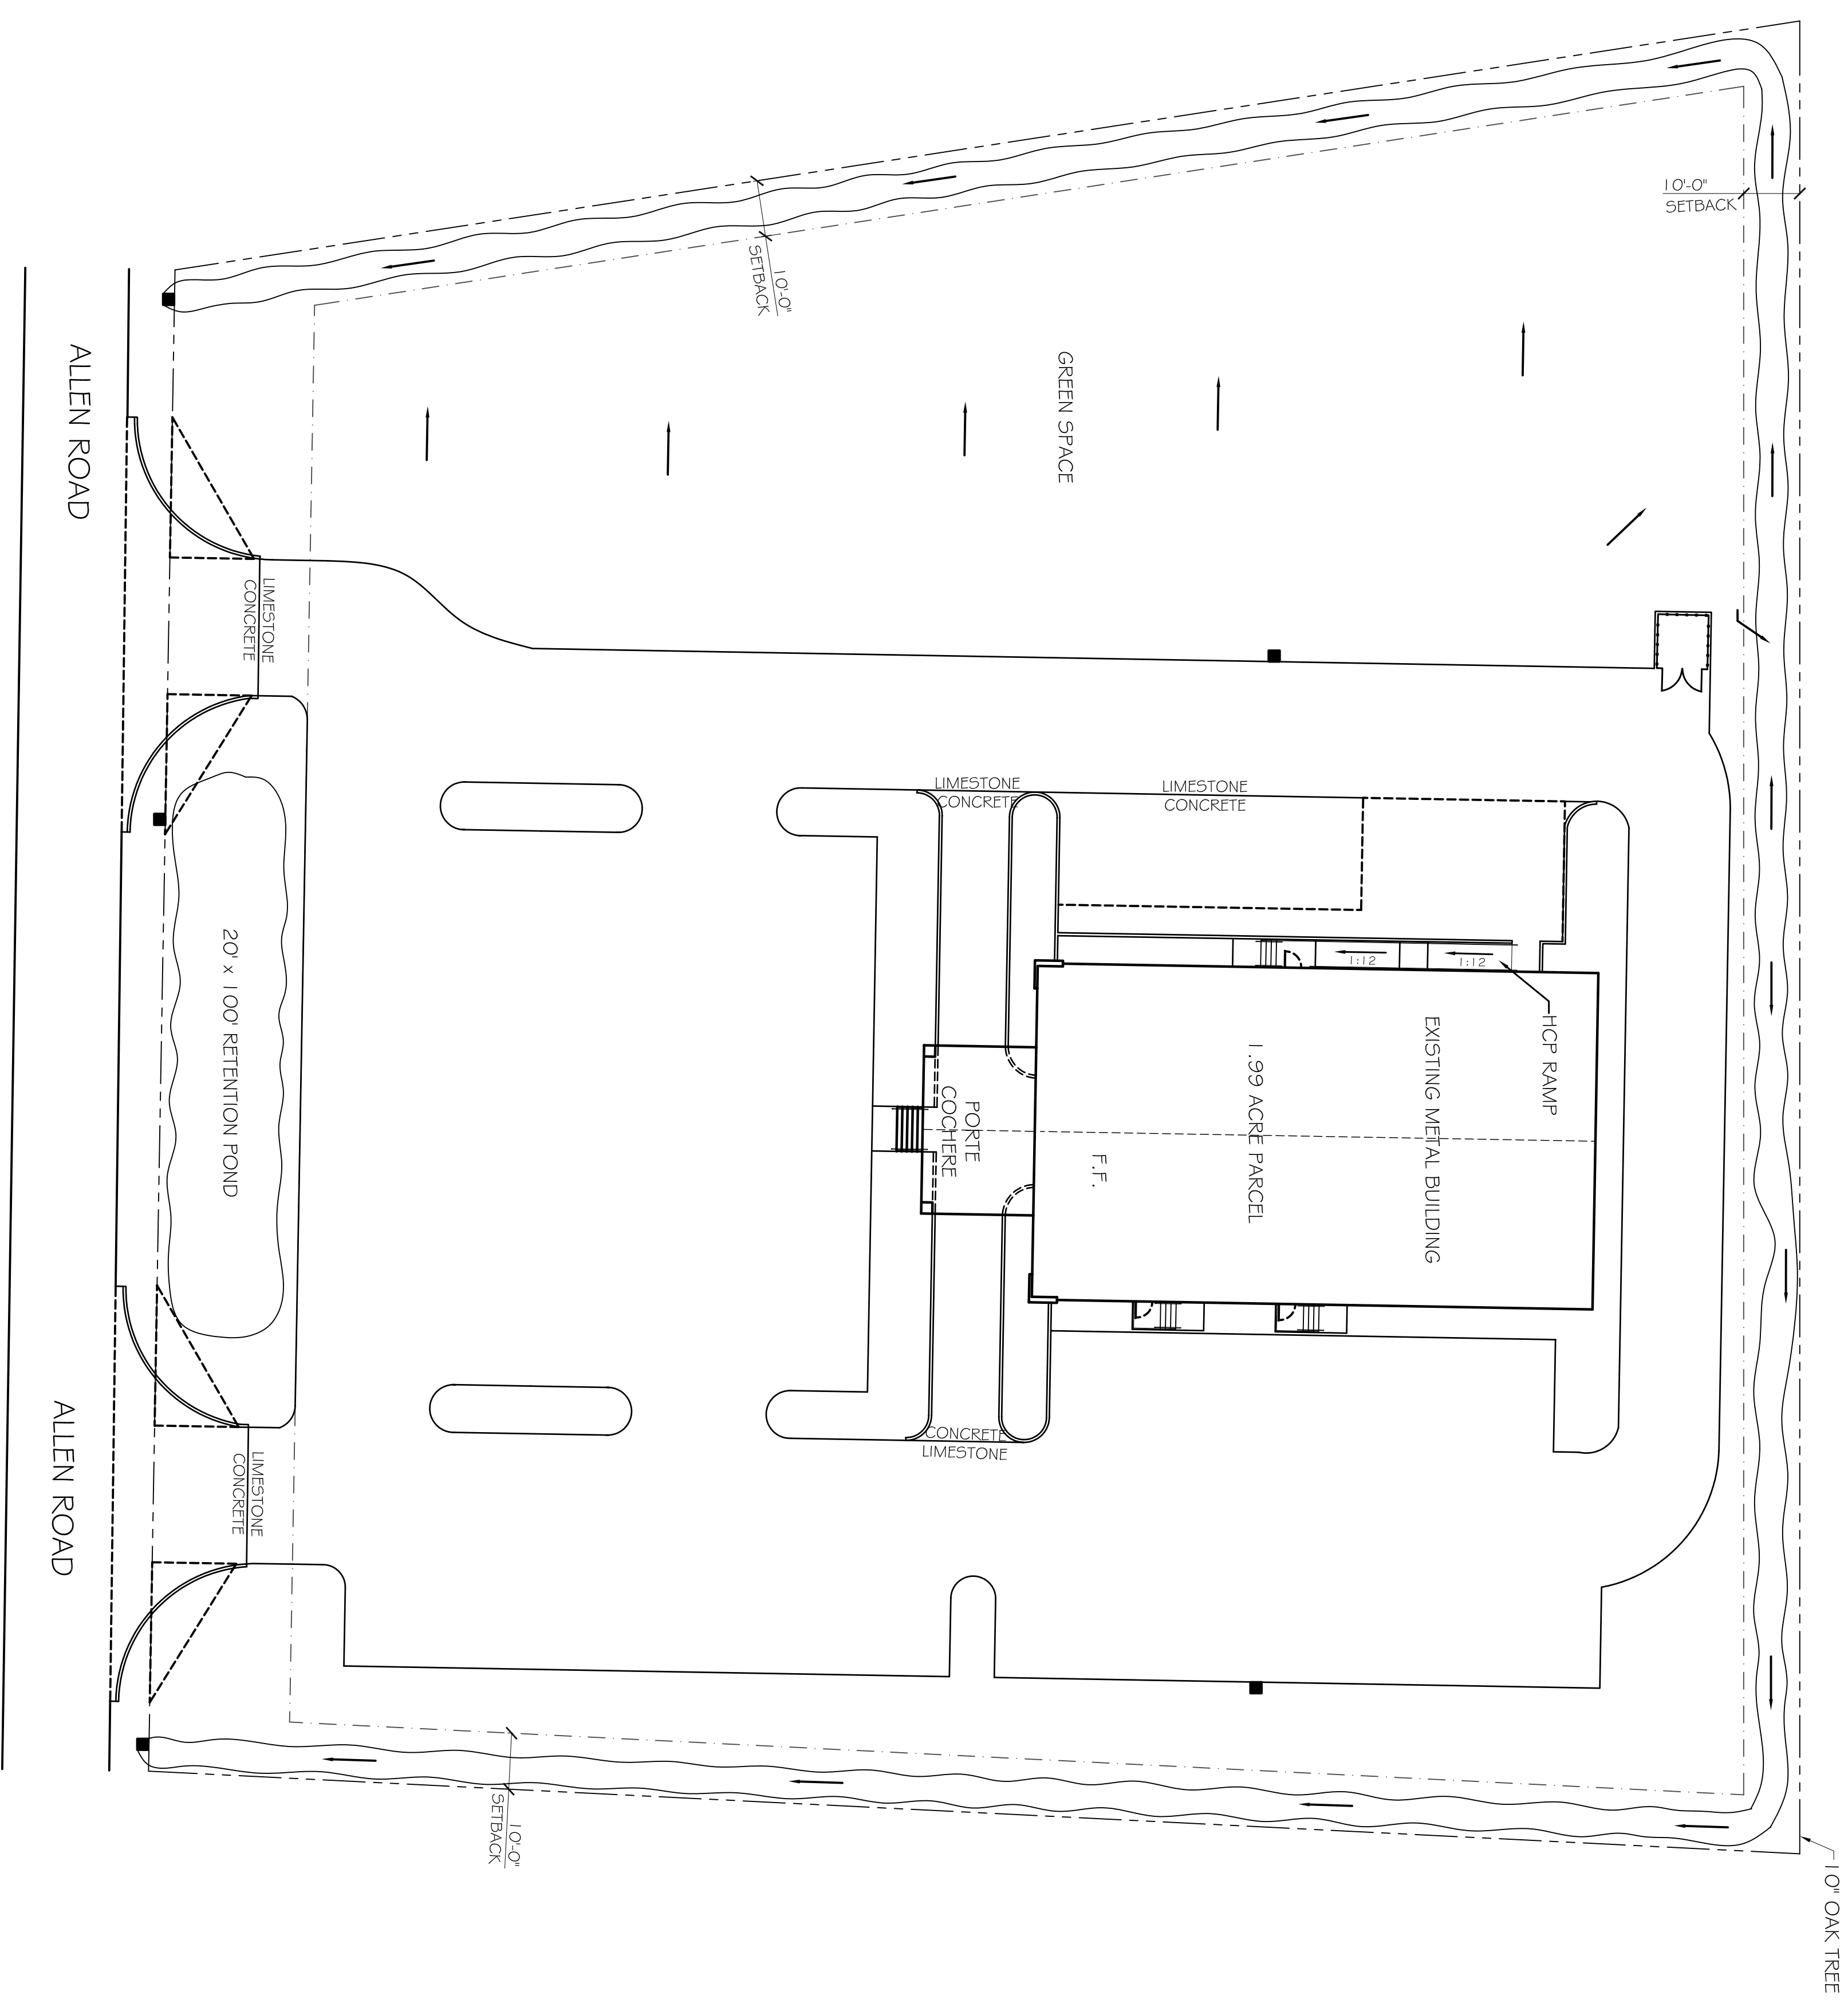

LANDSCAPING PLAN
SCALE: 1" = 20'-0"

