

PRE-ENGINEERED METAL BUILDING

FLOOR PLAN
SCALE: 3/16"=1'

FINISH SCHEDULE							
ROOM NAME	WALLS	FLOOR	WALL BASE	CLG	CLG HGT	COMMENTS	
TOILETS	5/8" PTD GWB	-	PT	MDF		PTD GWB	9'
OFFICE	5/8" PTD GWB	-	CPT	MDF		PTD GWB	9'
CLASS I	5/8" PTD GWB	-	CPT	MDF		PTD GWB	9'
CLASS I CLOSET	5/8" PTD GWB	-	CPT	MDF		PTD GWB	9'
FELLOWSHIP HALL	5/8" PTD GWB	-	VCT	MDF		PTD GWB	10'
KITCHEN	5/8" PTD GWB	-	VCT	MDF		PTD GWB	10'
PANTRY	5/8" PTD GWB	-	VCT	MDF		PTD GWB	10'

LEGEND:
 GWB GYPSUM WALL BOARD
 PTD PAINTED
 MDF WOOD BASE & CROWN MOLDING
 PT PORCELIN TILE
 CPT 20 YEAR CARPET
 VCT VINYL COMPOSITION TILE (NON-SKID)

FINISH SCHEDULE NOTES:
 1. ALL FINISH MATERIALS TO BE SELECTED BY OWNER. VERIFY MANUFACTURER, STYLE, AND COLOR, WITH OWNER.

DOOR & HARDWARE SCHEDULE						
MARK	SIZE	DOOR TYPE	FRAME	HDWR. NO.	STC	REMARKS
EXTERIOR DOORS						
1	PR. 3/0x8/0	SOLID CORE WOOD W. GLASS	TO MATCH DOOR	1	NA	SELECTED BY OWNER
2	3/0x8/0	SOLID CORE WOOD W. GLASS	TO MATCH DOOR	2	NA	GALVANIZING TO BE G90
INTERIOR DOORS						
3	3/0x7/0	SOLID CORE WOOD	PTD. HOL. MET.	4	NA	GALVANIZING TO BE G90
4	3/0x7/0	SOLID CORE WOOD	PTD. HOL. MET.	5	NA	
5	3/0x7/0	SOLID CORE WOOD	PTD. HOL. MET.	3	NA	
6	-	-	-	NA	NA	EXISTING TO REMAIN

DOOR HARDWARE SCHEDULE:
 1. AUTO CLOSER, AIR RESISTANT METAL THRESHOLD, WEATHERSTRIP, DOOR STOP, EXTERIOR CYLINDER LOCK (ENTRANCE), BALL BEARING US32D HINGES.
 2. AUTO CLOSER, DOOR STOP, CYLINDER LOCK (OFFICE/ENTRANCE), BALL BEARING US32D HINGES.
 3. PASSAGE LOCK, DOOR STOP, US26D HINGES.
 4. KEYED HANDLE, DOOR STOP, US26D HINGES.
 5. AUTO CLOSER, PRIVACY LOCK, BALL BEARING US26D HINGES.

WINDOW SCHEDULE					
MARK	SIZE	WINDOW TYPE	FRAME	GLASS	REMARKS
A	3'-0"W x 6'-0"H	FIXED ALUMINUM	ALUMINUM	STAINED	TEMPERED/SEE ELEVATION

WINDOW SCHEDULE NOTES:
 1. GLAZING TO BE DEL. GLAZED LAMINATED LOW E.
 2. EXTERIOR WINDOW SYSTEM SHALL BE CAPABLE OF RESISTING 130 MPH WIND LOAD.

DAMMON ENGINEERING
 Architects & Engineers

dammonengineering.com
 dammoneng@bellsouth.net
 PHONE: 985-647-5952
 FAX: 985-647-5952


CHIEF ENGINEER: EMMETT DAMMON, P.E.
 CHIEF ARCHITECT: KEVIN KINCHEN
 554 OLD SPANISH TRAIL
 SUDELL, LA 70458

TABERNACLE BAPTIST CHURCH
 NEW FELLOWSHIP HALL

2445 FOURTH STREET
 SUDELL, LA 70458

JOB No: 2171 DATE: 04-30-2013
 DRAWN BY: JCT CHECKED BY: CD

#	DESCRIPTION	DATE

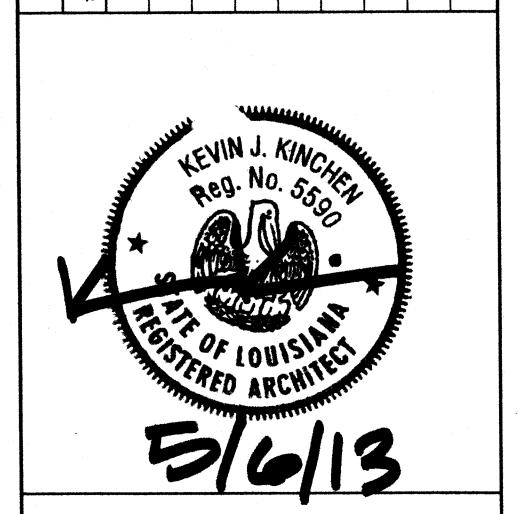

432476
 REVIEWED FOR
 STATE FIRE MARSHAL
 AS PER REVIEW LETTER
 BY: WILLIAM D. JONES, ARCHITECT, CBO
William D. Jones

FLOOR PLAN
 SHEET No: 7 OF 13

A1