


FLOOR PLAN
SCALE: 3/16" = 1'

231 OCCUPANTS


NOTE: VERIFY ALL STEEL SIZES AND/OR LOCATIONS WITH METAL BUILDING MANUFACTURER PRIOR TO CONSTRUCTION.

GA FILE NO. WP 1072 GENERIC

ONE LAYER 5/8" TYPE X GYPSUM WALL BOARD OR GYPSUM VENEER BASE APPLIED PARALLEL OR AT RIGHT ANGLES TO EACH SIDE OF 3.58" STEEL STUDS 24" O.C. WITH 1" TYPE S DRYWALL SCREWS 8" O.C. AT VERTICAL JOINTS AND 12" O.C. AT FLOOR AND CEILING RUNNERS AND INTERMEDIATE STUDS.

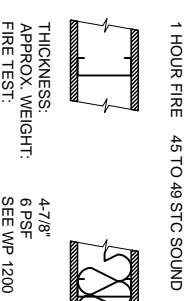

1 HOUR FIRE 45 TO 49 STC SOUND
THICKNESS: 4-7/8"
APPROX. WEIGHT: 6 PSF
FIRE TEST: SEE WP 1200 (FM WP-45, 6-19-68); OSU I-1770, 6-61; ULC 791484, 791500, 791497, 8-12-81, ULC DESIGN WA15) NRCC 816-NV, 2-3-81

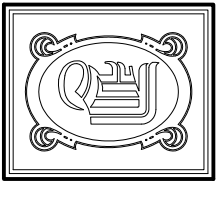

DAMMON
ENGINEERING, INC.
CHIEF ENGINEER
EMMETT
DAMMON, P.E.
CHIEF ARCHITECT
ROBERT
WILTSE

1095 FLORIDA AVENUE
SUDBELL, LA 70459
OFFICE: 985-649-5832
FAX: 985-641-5950

WWW.DAMMONENGINEERING.COM
EMAIL: DAMMONENG@BLSOUTH.NET

ARCHITECTURE
ENGINEERING
STUDIES
PLANNING
INVESTIGATION
EXPERT WITNESS

NEW
CHURCH

TABERNACLE
BAPTIST
CHURCH
2445 FOURTH ST.
SUDBELL, LA

FLOOR
PLAN

REV: 4-21-10

SCALE: AS NOTED

JOB#: 2050

DATE: 2-8-10

SHEET 12

A-1

OF 25