


MECHANICAL PLAN
SCALE: 3/16" = 1'

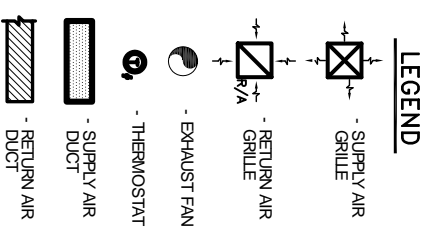


EXHAUST FAN SCHEDULE

NO.	LOCATION	CFM	VOLTAGE	TYPE	MANF.
E-1	WOMEN'S RESTROOM 101	300	120	VENT	BROAN
E-2	WOMEN'S RESTROOM 102	300	120	VENT	BROAN
E-3	WOMEN'S RESTROOM 113	100	120	VENT	BROAN
E-4	WOMEN'S RESTROOM 111	100	120	VENT	BROAN

STANDARD AC UNIT SCHEDULE

NO.	TOTAL BTU	CFM	O.A.	HEAT ELEC.	ELECTRICAL		COMMENTS
					VOLTAGE	MCA	
AC1	48,000	1,600	651 1/5 KW	208V, 1Ø	-	MDP1-2,4,5,7,18,20	YORK (VERIFY WITH OWNER)
AC2	60,000	2,000	1162 1/5 KW	208V, 1Ø	-	MDP1-6,8,9,11,21,23	"
AC3	60,000	2,000	1161 1/5 KW	208V, 1Ø	-	MDP1-10,12,13,15,22,24	"
AC4	60,000	2,000	1162 1/5 KW	208V, 1Ø	-	MDP1-14,16,17,19,25,27	"

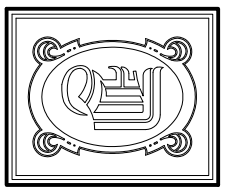

DAMMON ENGINEERING, INC.
 CHIEF ENGINEER
 EMETT DAMMON, P.E.
 CHIEF ARCHITECT
 ROBERT WILTSE

1095 FLORIDA AVENUE
 SUIDEL, LA. 70458
 OFFICE: 985-649-5832
 FAX: 985-641-5950

WEBSITE:
 WWW.DAMMONENGINEERING.COM
 EMAIL:
 DAMMONENG@BELL.SOUTH.NET

ARCHITECTURE
 ENGINEERING
 STUDIES
 PLANNING
 INVESTIGATION
 EXPERT WITNESS

NEW CHURCH
 TABERNACLE BAPTIST CHURCH
 2445 FOURTH ST.
 SUIDEL, LA

MECHANICAL PLAN

REV:

SCALE AS NOTED

JOB#: 2050

DATE: 2-8-10

SHEET 20

M-1

OF 25