


1 LAYER OF 1/2" PLYWOOD T&G ON TOP
 AND 1 LAYER OF 3/4" PLYWOOD T&G
 BENEATH IN A CRISS-CROSSING
 PATTERN. GLUE AND SCREW PLYWOOD
 TO VERTICAL STAGE SUPPORTS.

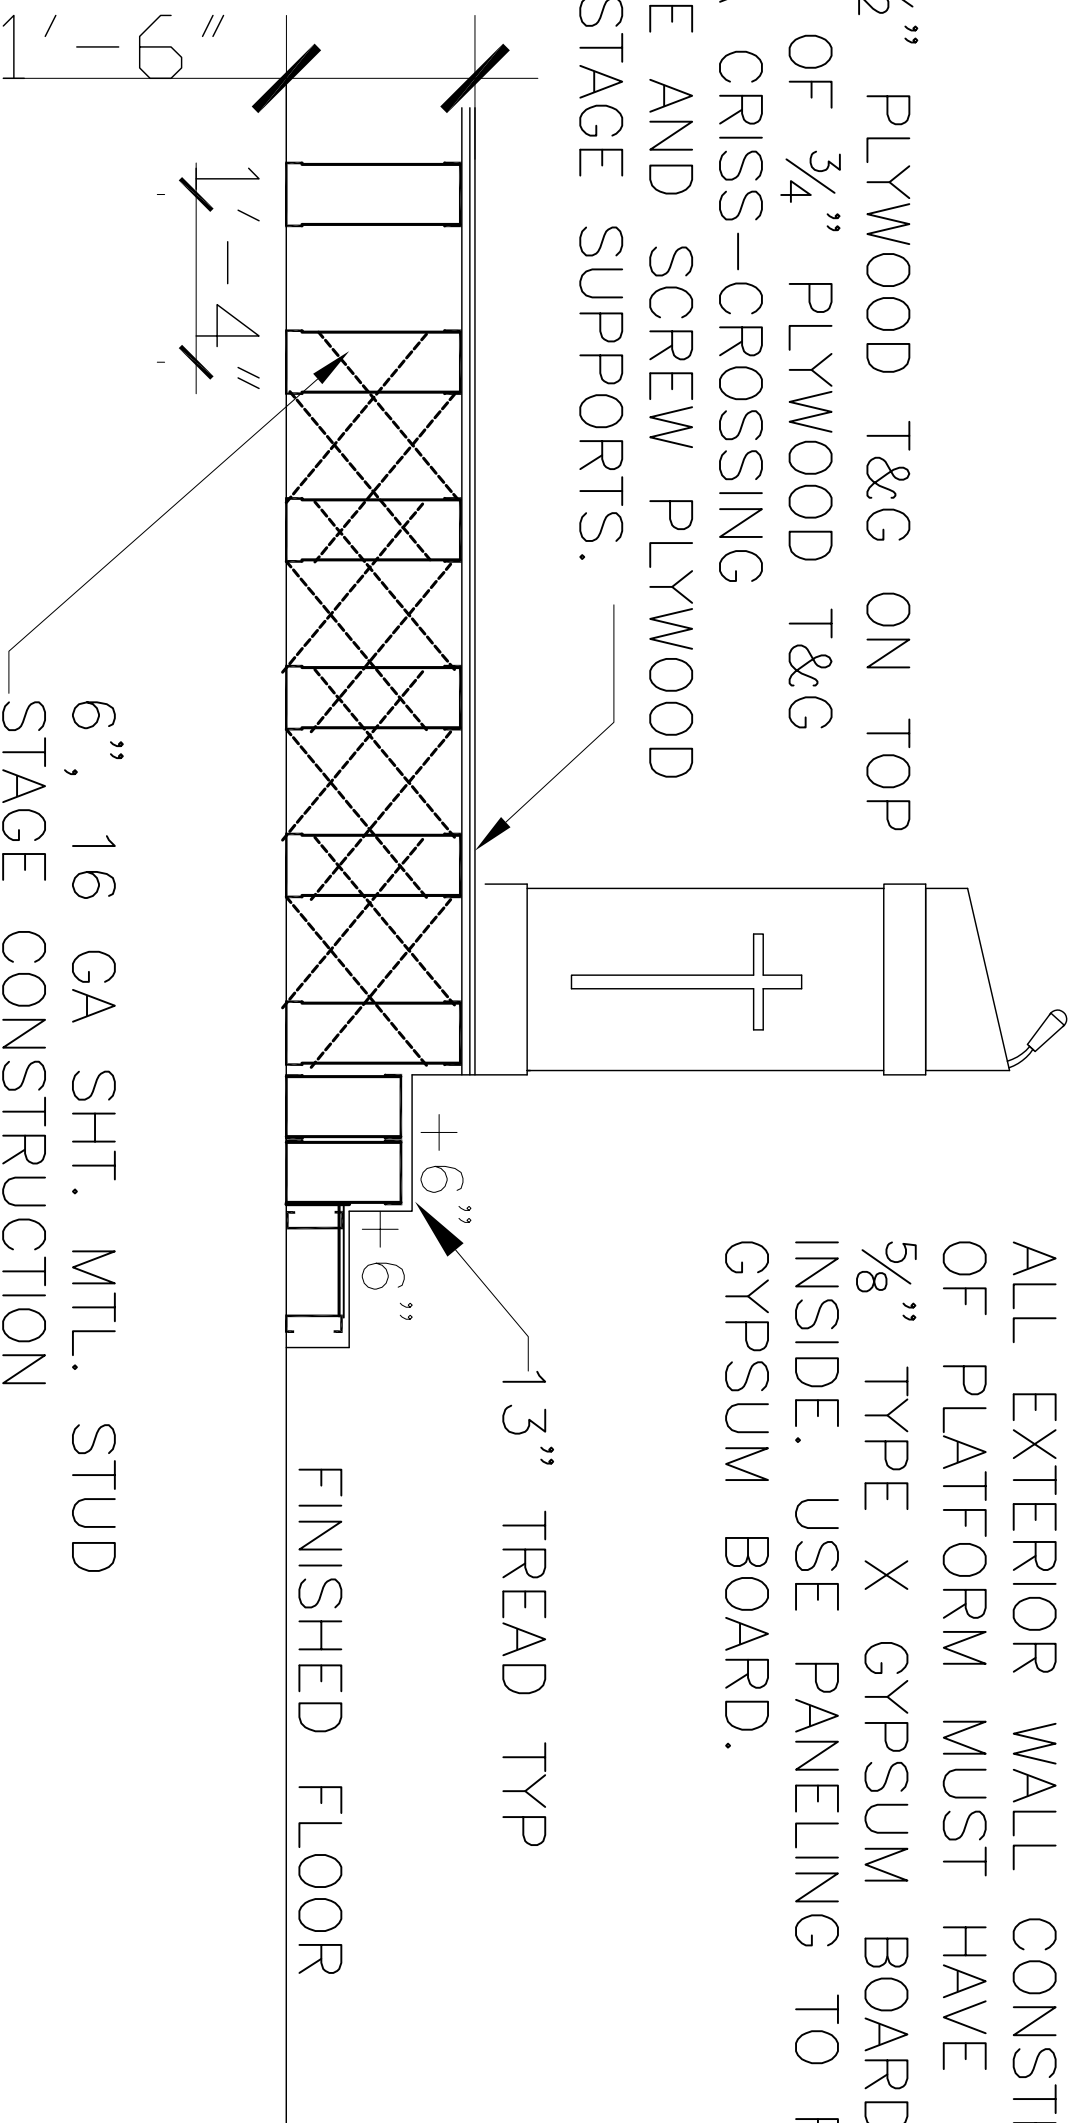

ALL EXTERIOR WALL CONSTRUCTION
 OF PLATFORM MUST HAVE 1 LAYER OF
 5/8" TYPE X GYPSUM BOARD ON
 INSIDE. USE PANELING TO FACE
 GYPSUM BOARD.

6", 16 GA SHT. MTL. STUD
 @12" O.C. BETWEEN VERTICAL
 SUPPORTS TYP AND 16"
 BETWEEN ROWS OF SUPPORT.
 PROVIDE X-BRACING BETWEEN
 EACH ROW AT 36" O.C.

SPACE BENEATH THE PLATFORM SHALL NOT BE USED
 FOR ANYTHING OTHER THAN ELECTRICAL WIRING AND
 CABLING.